


Planning Pack Map

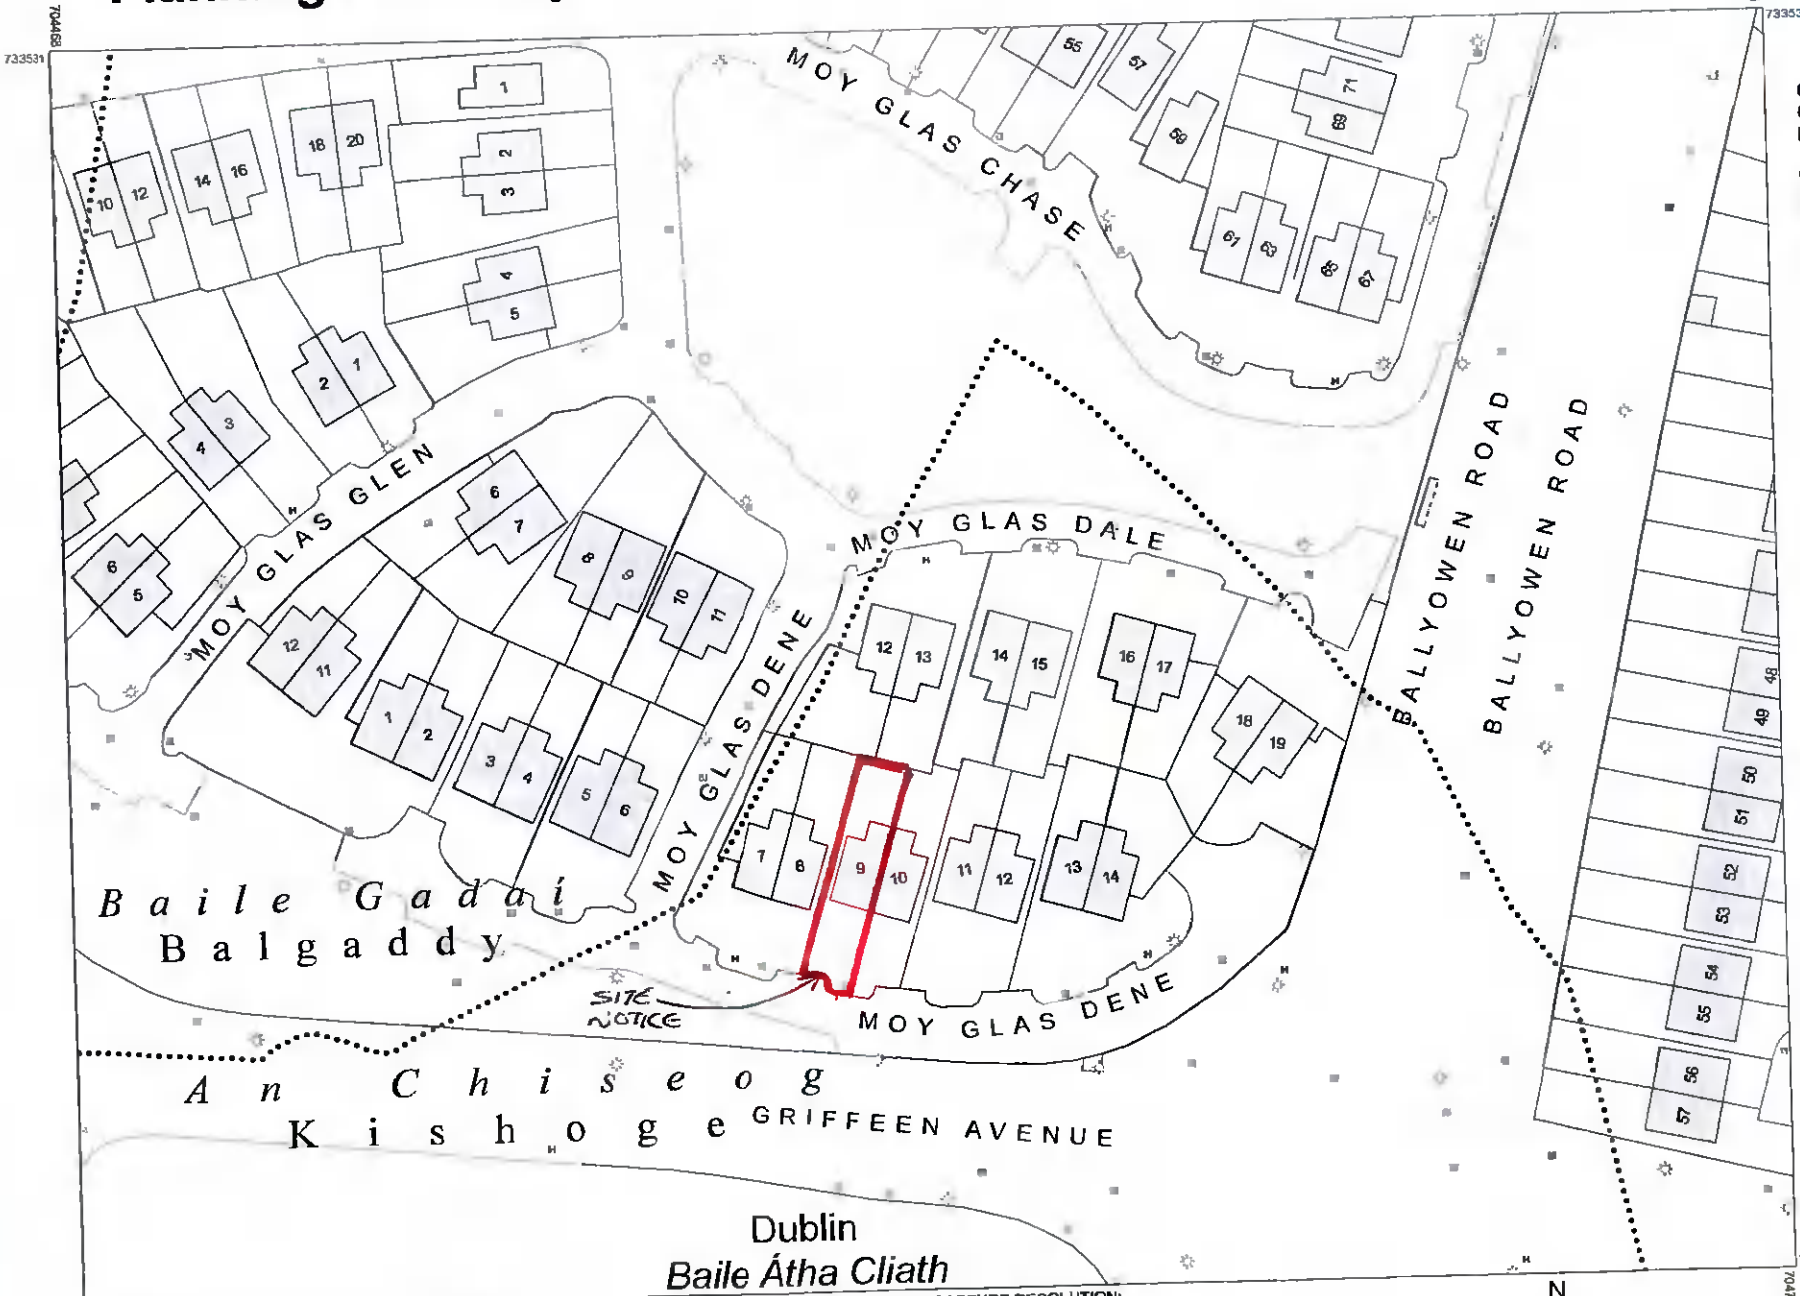

CENTRE COORDINATES:
ITM 704585,733445

PUBLISHED: 21/05/2021
ORDER NO.: 50194579_1

MAP SERIES: 1:1,000
MAP SHEETS: 3261-11

COMPILED AND PUBLISHED BY:
Ordnance Survey Ireland,
Phoenix Park,
Dublin 8,
Ireland.


Unauthorised reproduction infringes Ordnance Survey Ireland and Government of Ireland copyright

All rights reserved.
No part of this publication may be copied, reproduced or transmitted in any form or by any means without the prior written permission of the copyright owners

The representation on this map of a road, track or footpath is not evidence of the existence of a right of way.

Ordnance Survey maps never show legal property boundaries, nor do they show ownership of physical features.

© Suirbhéireacht Ordnáis Éireann, 2021
© Ordnance Survey Ireland, 2021
www.osi.ie/copyright

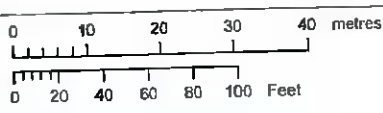

OUTPUT SCALE: 1:1,000

CAPTURE RESOLUTION:
The map objects are only accurate to the resolution at which they were captured. Output scale is not indicative of data capture scale. Further information is available at <http://www.osi.ie>, search 'Capture Resolution'



LEGEND:
<http://www.osi.ie>, search 'Large Scale Legend'