

GENERAL NOTES:

- FOR STANDARD DOBA NOTES REFER TO DRAWING LCC-DOB-XX-XX-DR-S00.1 & S00.2
- THIS DRAWING IS TO BE READ IN CONJUNCTION WITH ALL OTHER RELEVANT ARCHITECT'S & ENGINEER'S DRAWINGS AND SPECIFICATIONS.
- USE FIGURED DIMENSIONS ONLY. DO NOT SCALE
- ALL FFL AND SSL TO BE CONFIRMED BY ARCHITECT
- ALL DPC's, DPM's, RADON BARRIERS, INSULATION AND ALL WEATHERING DETAILS TO ARCHITECT'S DRAWINGS & SPECIFICATIONS
- THE CONTRACTOR SHALL VERIFY ALL DIMENSIONS AND LEVELS WITH ARCHITECTURAL DRAWINGS PRIOR TO START OF CONSTRUCTION. ANY DISCREPANCIES TO BE NOTIFIED TO THE ENGINEER & ARCHITECT FOR RESOLUTION




Note!
REFER TO ARCHITECT'S DRAWINGS FOR ALL PHASING BOUNDARIES

LEGEND:

- | | |
|---------------------------------|--|
| ROADWAY | BALL COURTS / PLAY AREA |
| PEDESTRIAN ACCESS / FOOTWAY | CAR PARK BAYS |
| DISABLED PARKING | PAVED AREA |
| BUS SET-DOWN FOR BUS/CAR | SOFT PLAY AREA TO ARCHITECTS DETAIL |
| PRECAST CONCRETE DISHED CHANNEL | LANDSCAPED AREA TO LANDSCAPE ARCHITECTS DETAIL |
| TACTILE PAVING | |

NOTES:
• REFER TO ARCHITECT'S DRAWINGS FOR ALL FINISHES, DIMENSIONS AND SET-OUT OF ALL PAVED AREAS
• FOR ALL BUILD-UPS AND DETAILS REFER TO DWG. LCC-DOB-XX-SI-C-DR-0018

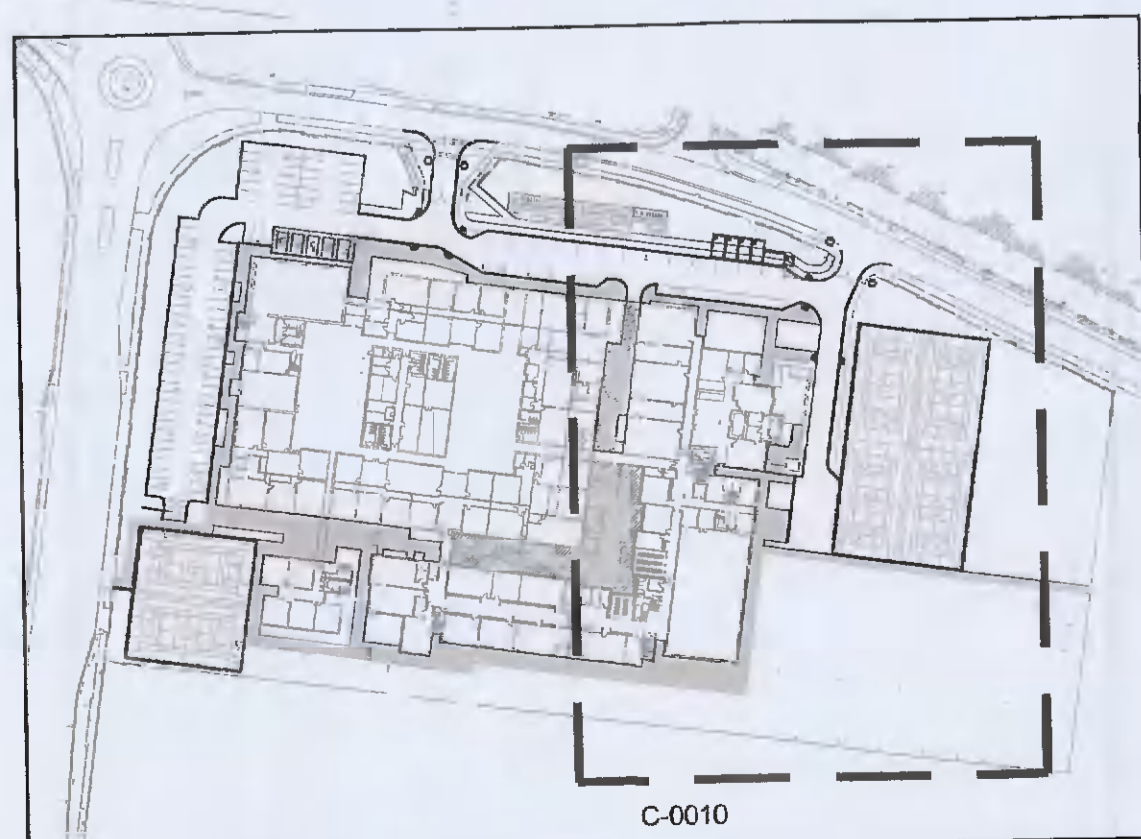

KEY PLAN
Scale N.T.S.

ISSUED FOR PLANNING

S4.P01	ISSUED FOR PLANNING	15.02.2022	TN	RK
Rev.	Note	Date	Drawn	Check
<p>DONNACHADH O'BRIEN & ASSOCIATES CONSULTING ENGINEERS</p>		<p>UNIT 5C ELM HOUSE MILLENNIUM PARK NAAS CO. KILDARE</p>		<p>PHONE: +353 45 984 042 INFO@DOBRIEN-ENGINEERS.IE WWW.DOBRIEN-ENGINEERS.IE</p>
Client:		DUBLIN & DUN LAOGHAIRE ETB		
Project:		LUCAN COMMUNITY COLLEGE		
Drawing Title:		PROPOSED SITE LAYOUT SHEET 2 OF 2		
Drawn By:	Checked By:	Approved By:	Date:	Scale:
RR	RK	DOB	MAY '17	1:250
Project Number:	Drawing Number:	Status Code:	Rev Number:	
DOBA1446	LCC-DOB-XX-SI-DR-C-0010	S4	P01	