



GENERAL NOTES:


1. THIS DRAWING IS TO BE READ IN CONJUNCTION WITH ALL OTHER RELEVANT ARCHITECTS & ENGINEERS DRAWINGS AND SPECIFICATIONS.
2. USE FIGURED DIMENSIONS ONLY. DO NOT SCALE
3. ALL FFL AND SSL TO BE CONFIRMED BY ARCHITECT
4. ALL DPCs, DPMs, RADON BARRIERS, INSULATION AND ALL WEATHERING DETAILS TO ARCHITECTS DRAWINGS & SPECIFICATIONS
5. THE CONTRACTOR SHALL VERIFY ALL DIMENSIONS AND LEVELS WITH ARCHITECTURAL DRAWINGS PRIOR TO START OF CONSTRUCTION. ANY DISCREPANCIES TO BE NOTIFIED TO THE ENGINEER & ARCHITECT FOR RESOLUTION
6. REFER TO ARCHITECTURAL DRAWINGS FOR ALL SITE & APPLICATION BOUNDARIES

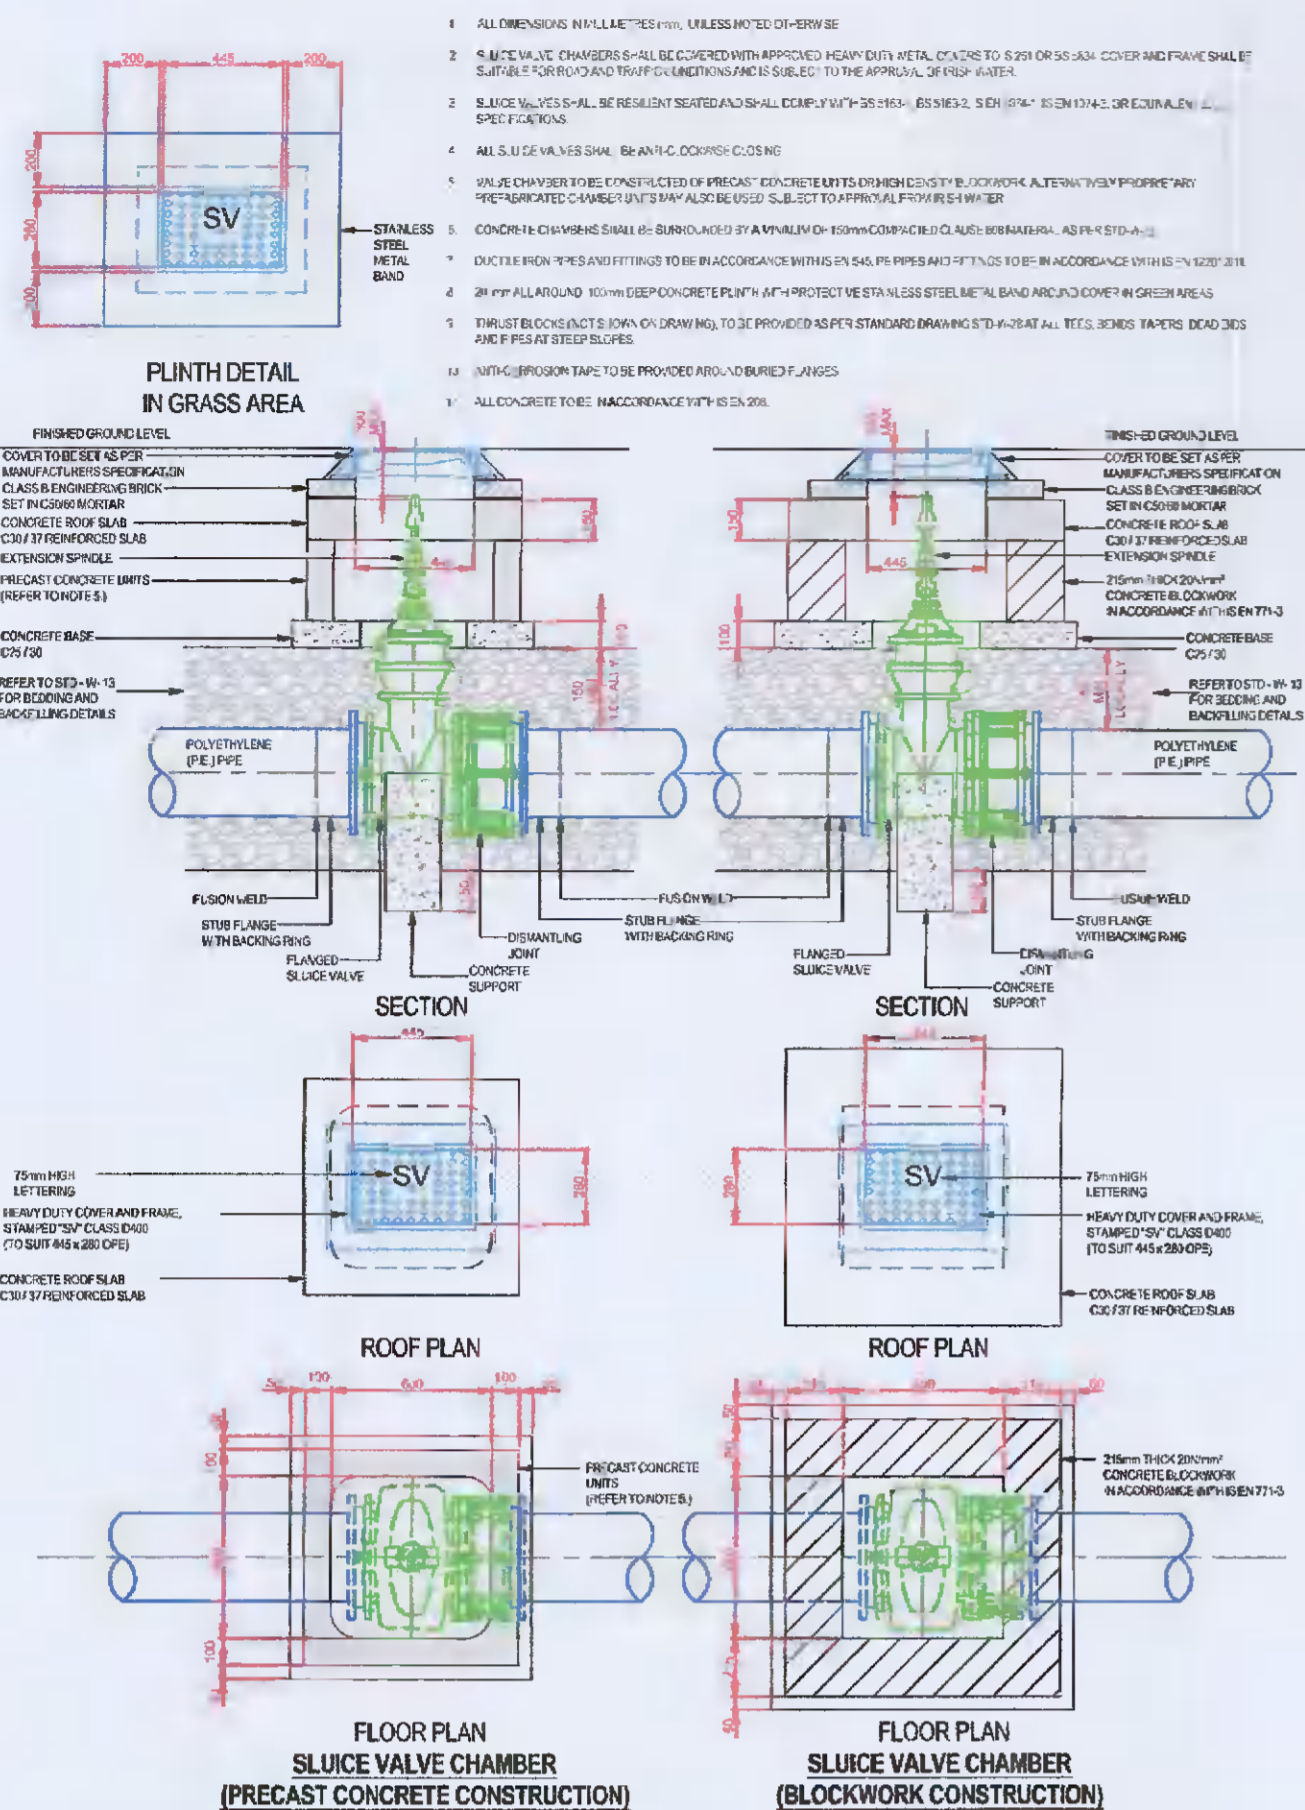


TYPICAL IRISH WATER DETAIL SLUICE VALVE FOR POLYETHYLENE (P.E.) PIPE - NTS

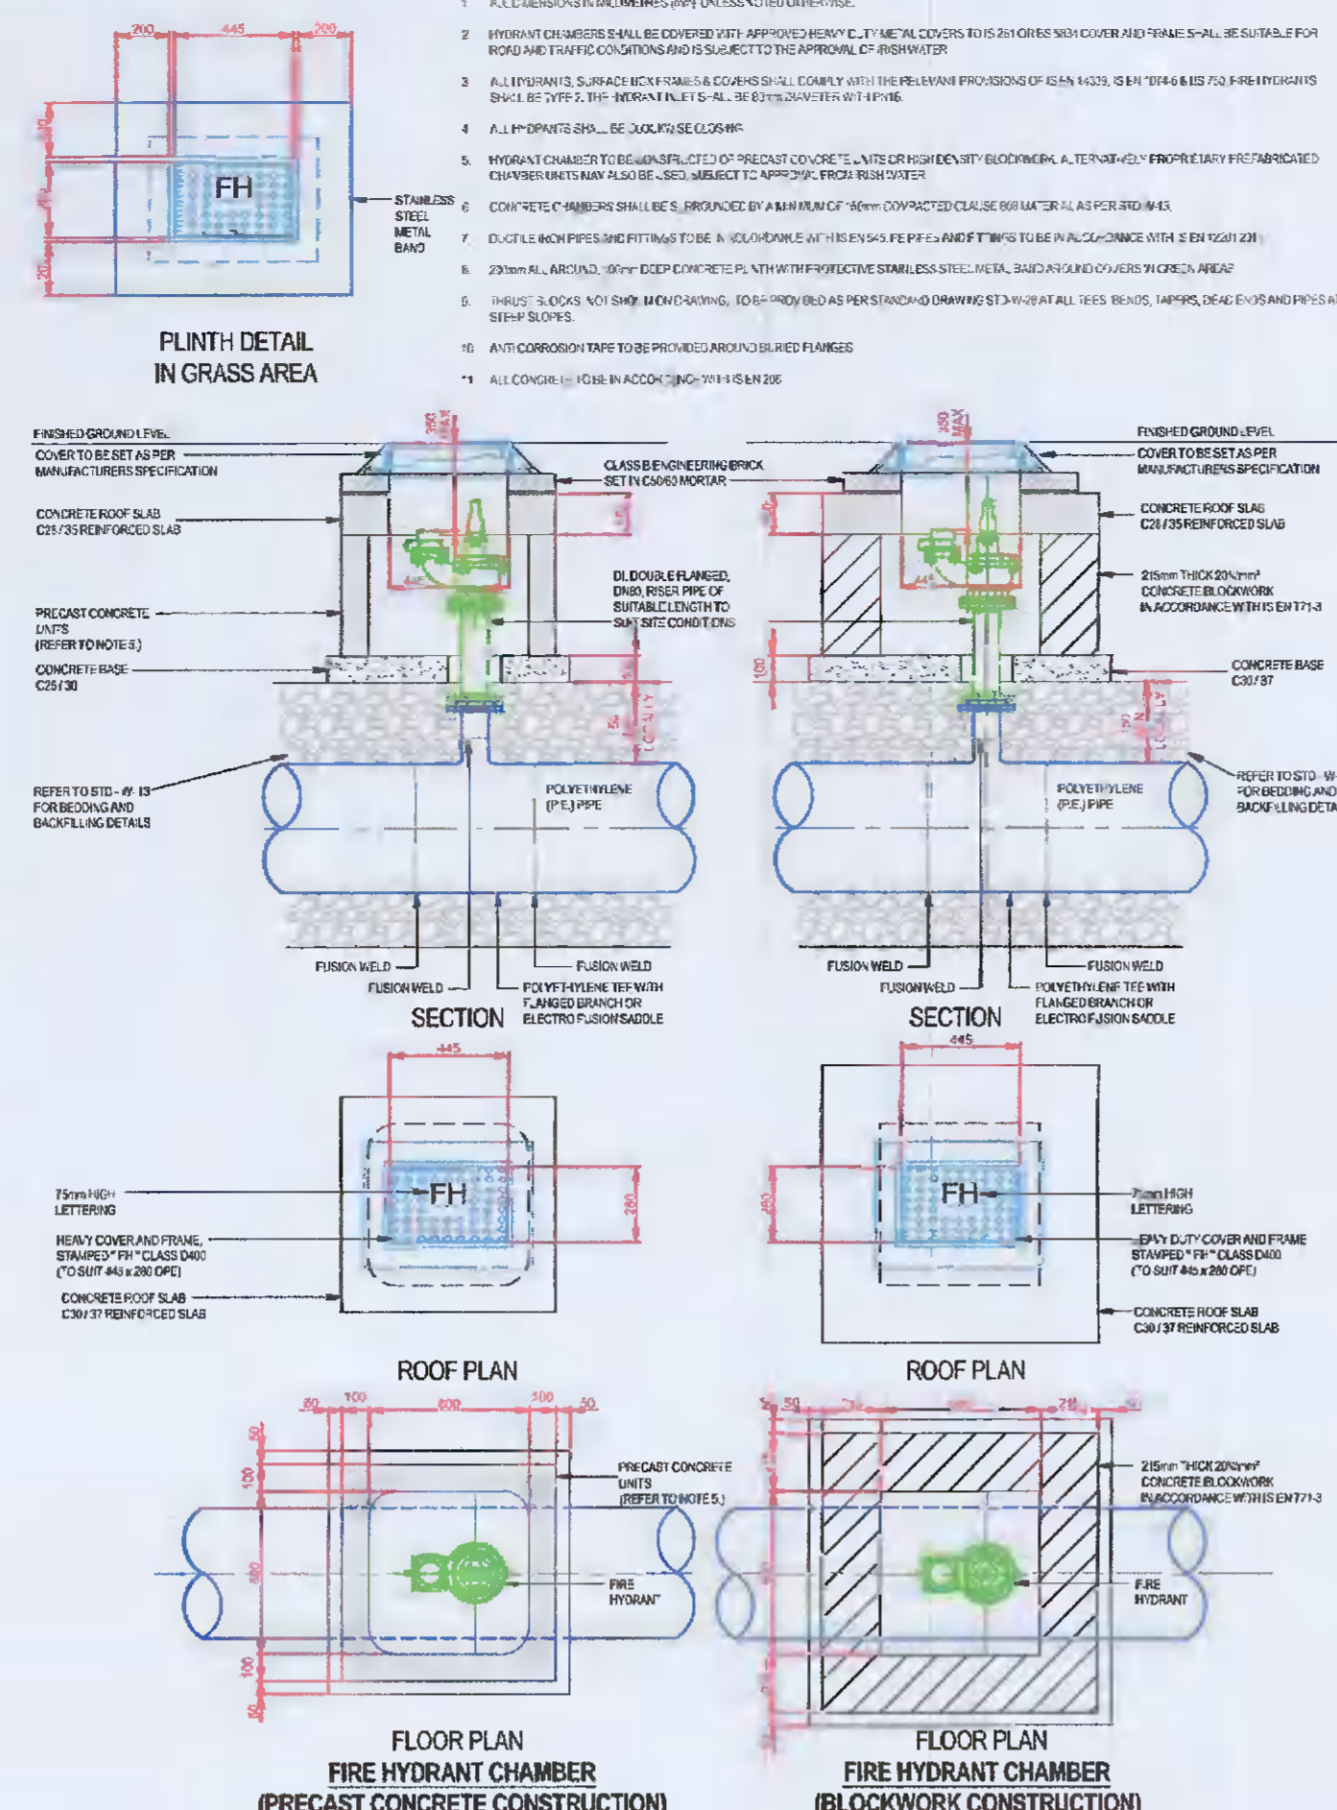


TYPICAL IRISH WATER DETAIL FOR ON-LINE FIRE HYDRANT- NTS

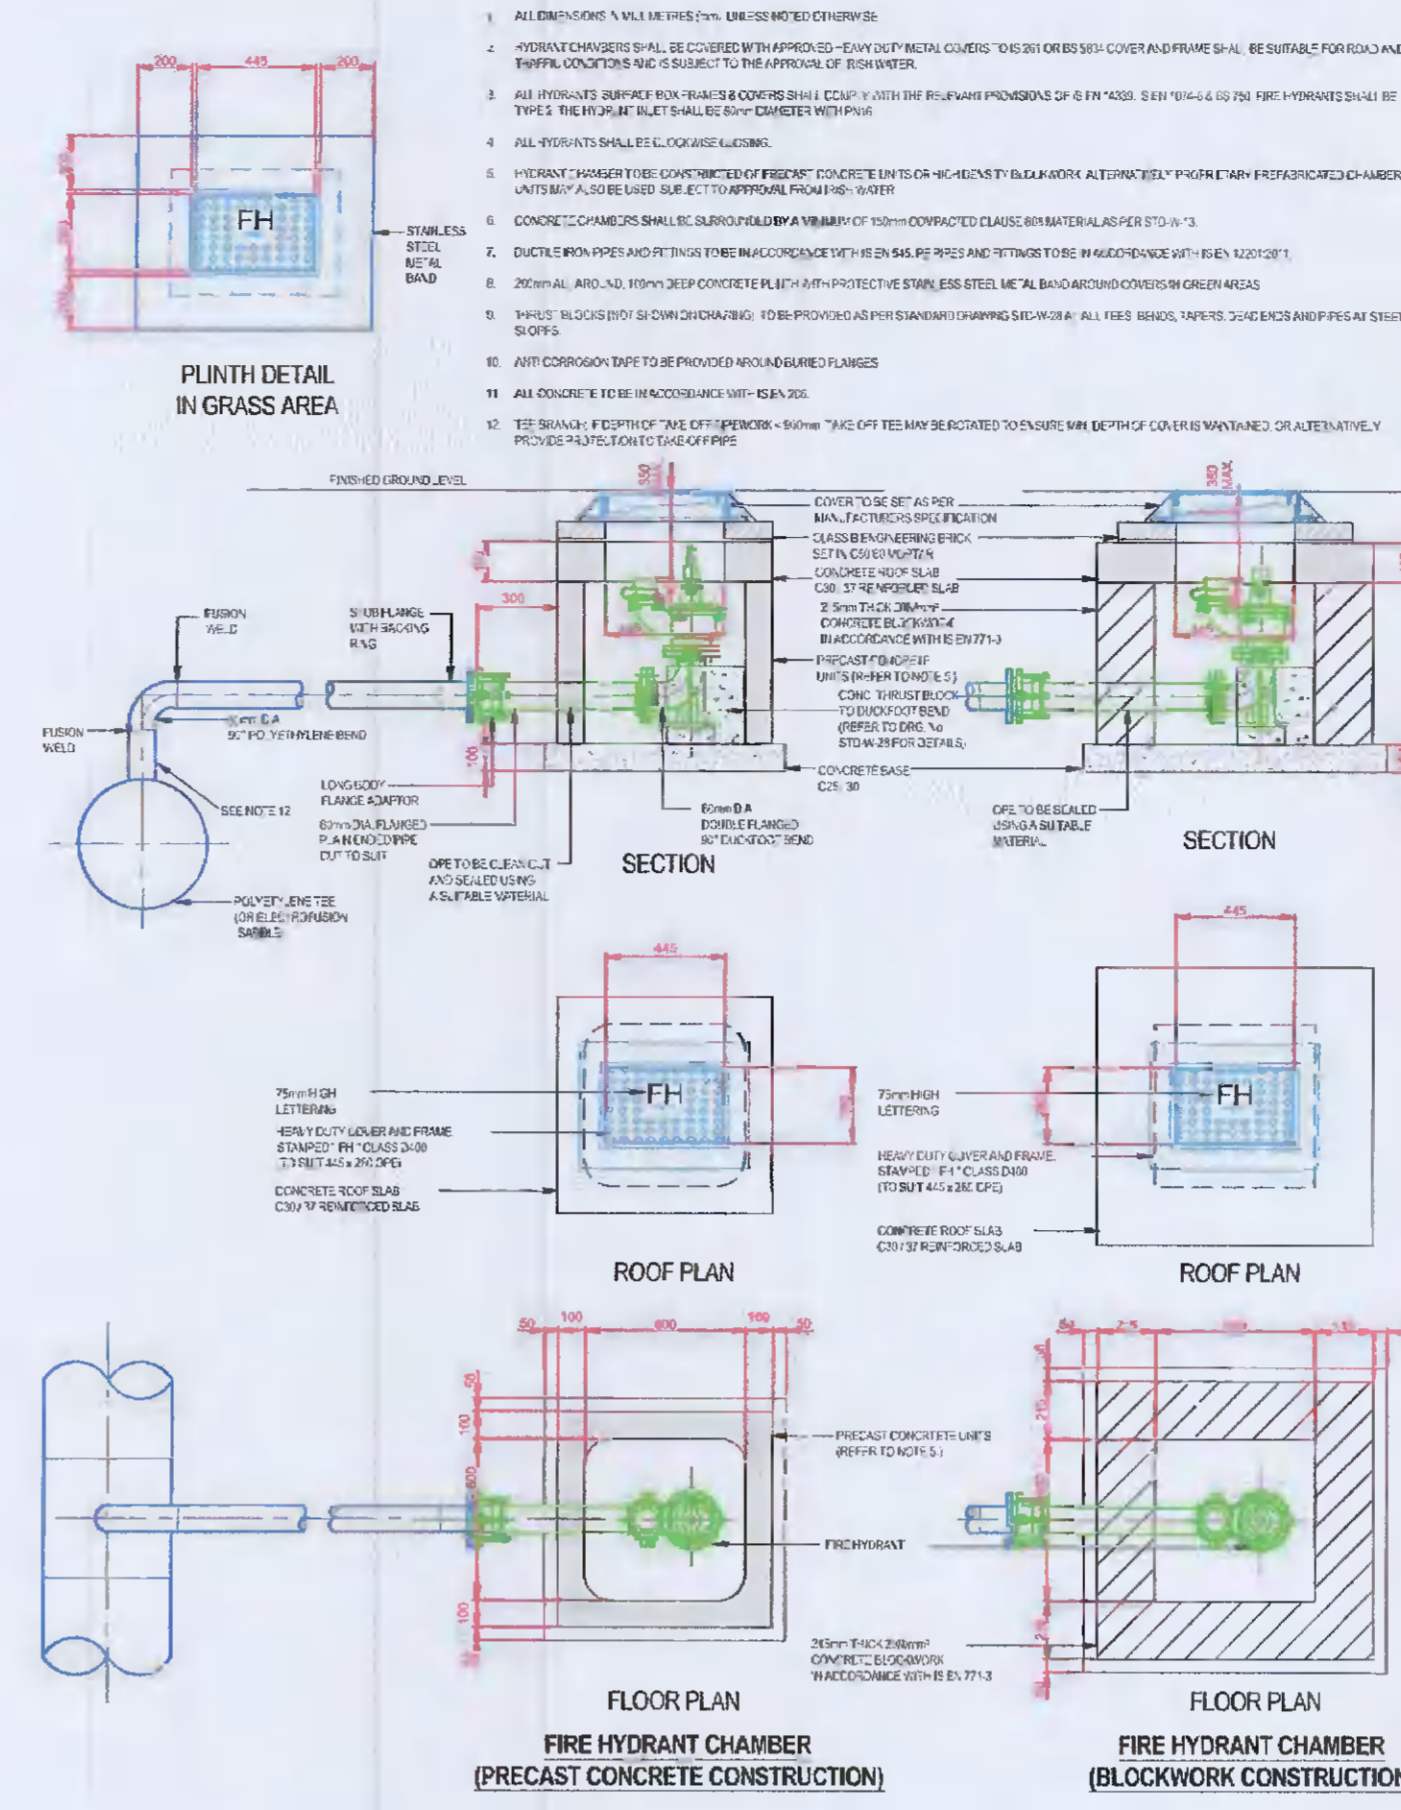


TYPICAL IRISH WATER DETAIL OFF-LINE FIRE HYDRANT - NTS

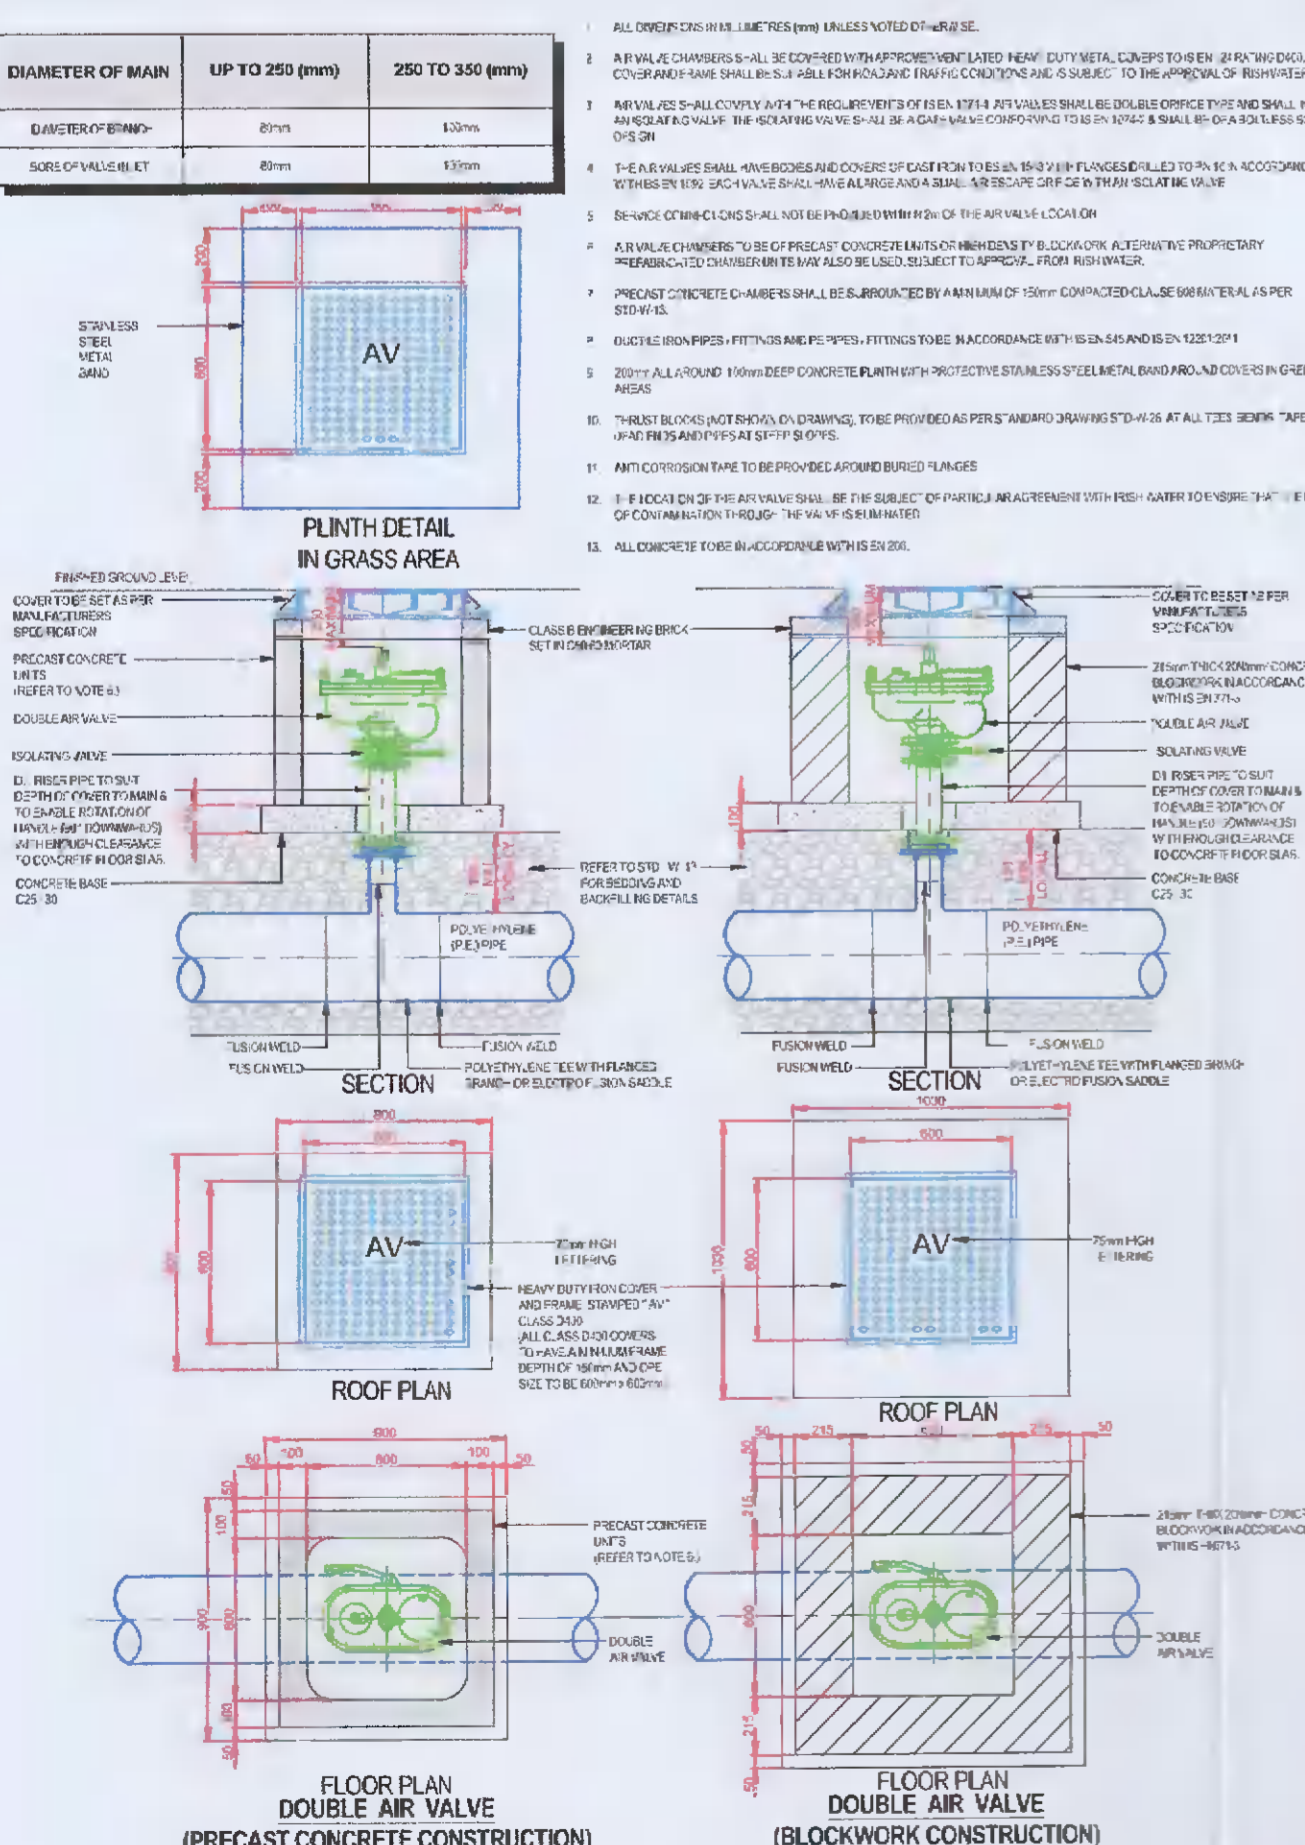

TYPICAL IRISH WATER DETAIL FOR ON-LINE AIR VALVE - NTS

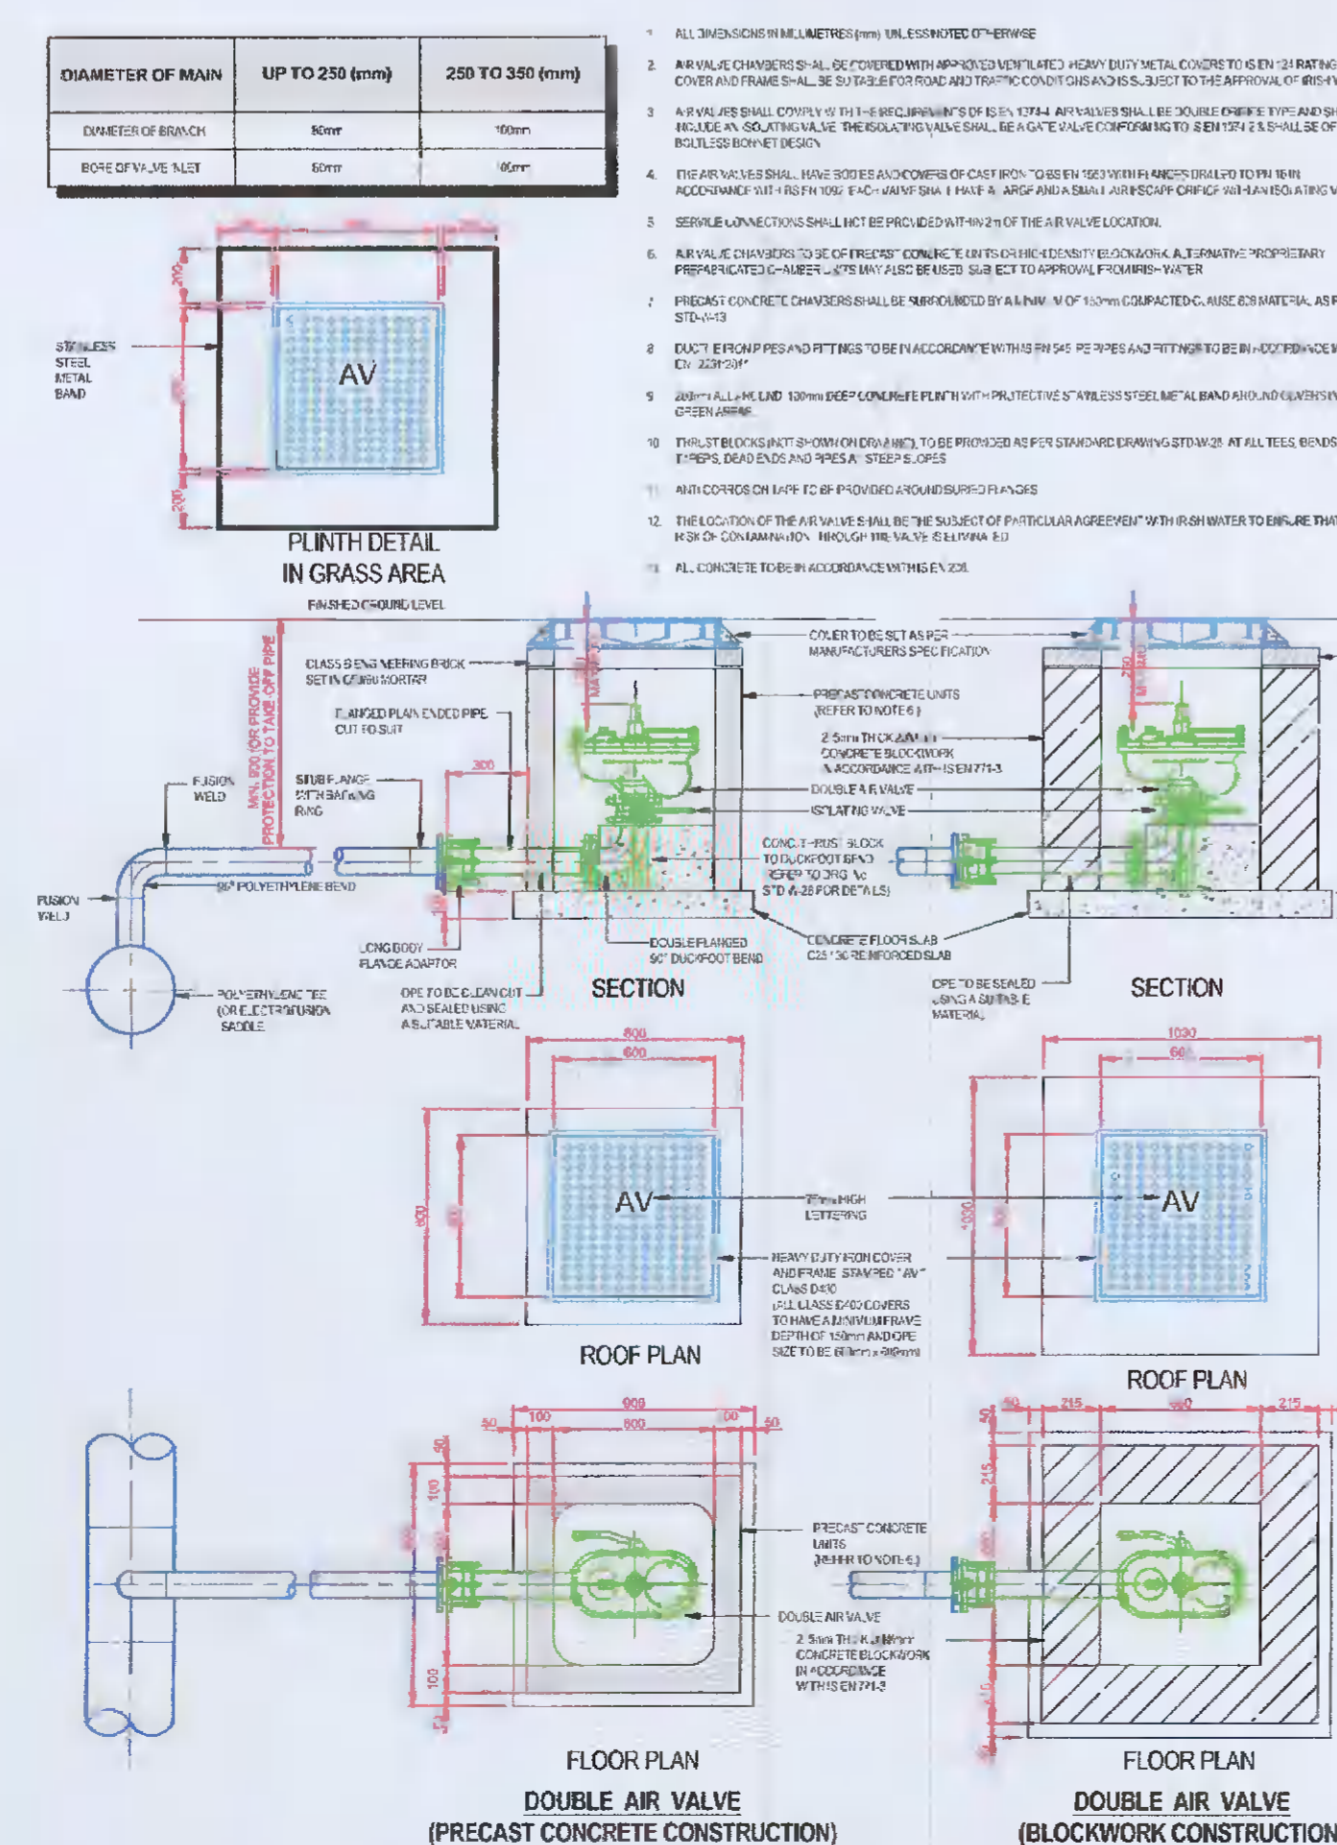

TYPICAL IRISH WATER DETAIL OFF-LINE AIR VALVE - NTS

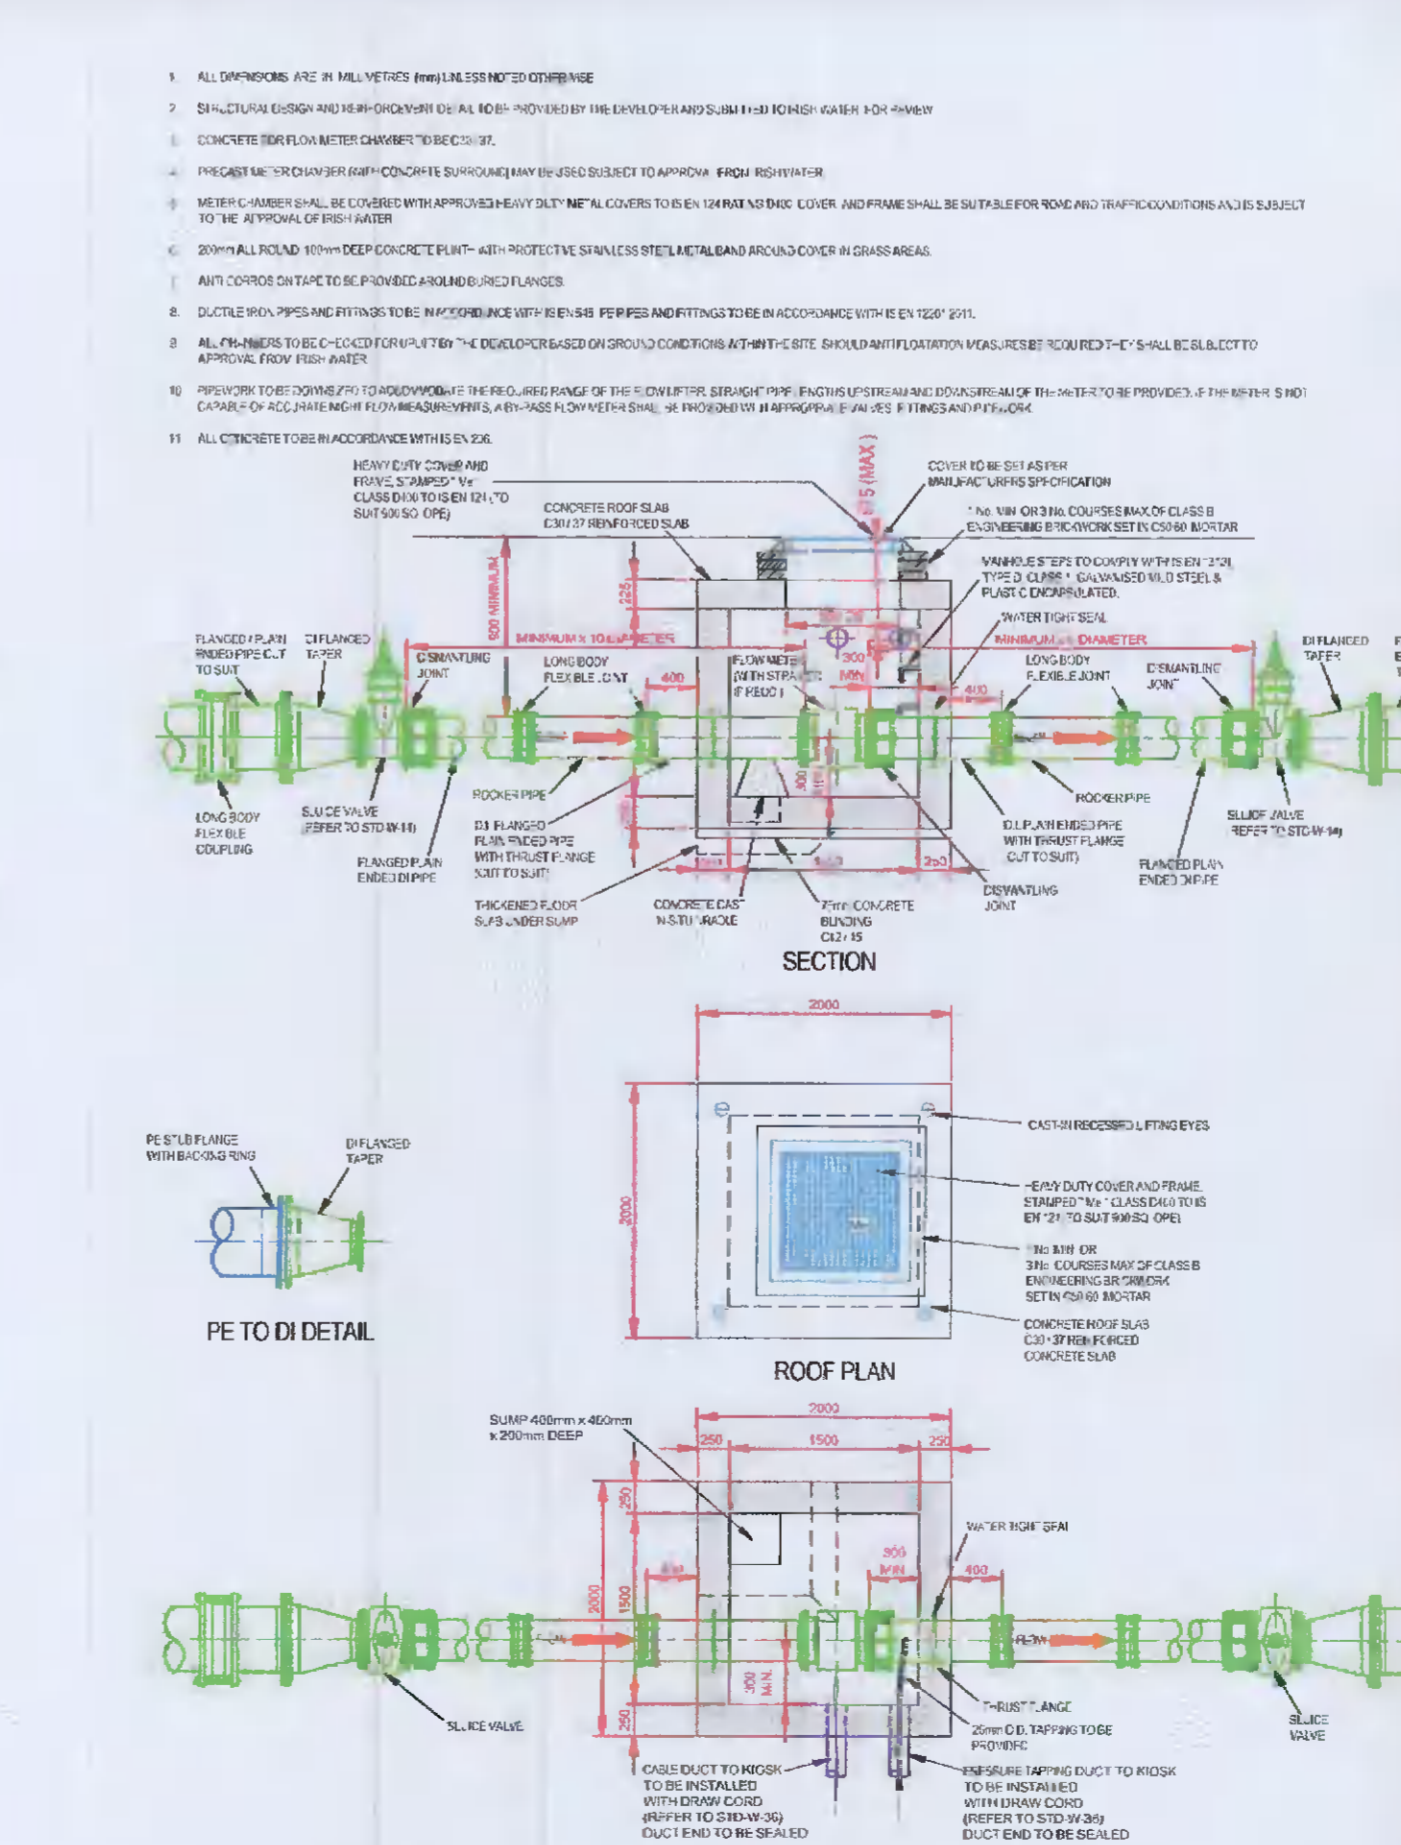

TYPICAL IRISH WATER DETAIL FOR METER CHAMBER - NTS

PLANNING ISSUE

| | | | | |
|---|--|--|-------------|---|
| S4.P01 | ISSUED FOR PLANNING | 15.02.2022 | TN | RK |
| Rev. | Note | Date | Drawn | Check |
| DONNACHADH O'BRIEN & ASSOCIATES CONSULTING ENGINEERS | | UNIT 5C ELM HOUSE MELLENSHAW PARK NAAS CO. KILDARE | | PHONE +353 45 984 042 INFO@DOBRIEN-ENGINEERS.IE WWW.DOBRIEN-ENGINEERS.IE |
| Client: | DUBLIN & DUN LAOGHAIRE ETB | | | |
| Project: | LUCAN COMMUNITY COLLEGE | | | |
| Drawing Title: | TYPICAL WATERMAIN DETAILS SHEET 2 OF 3 | | | |
| Drawn By: | Checked By: | Approved By: | Date: | Scale: |
| IK | TN | DOB | SEPT '19 | NTS |
| Project Number: | Drawing Number: | Status Code: | Rev Number: | |
| DOBA1446 | LCC-DOB-XX-SI-DR-C-0012B | S4 | P01 | |