


3 Proposed Side (North) Elevation
Scale: 1:100

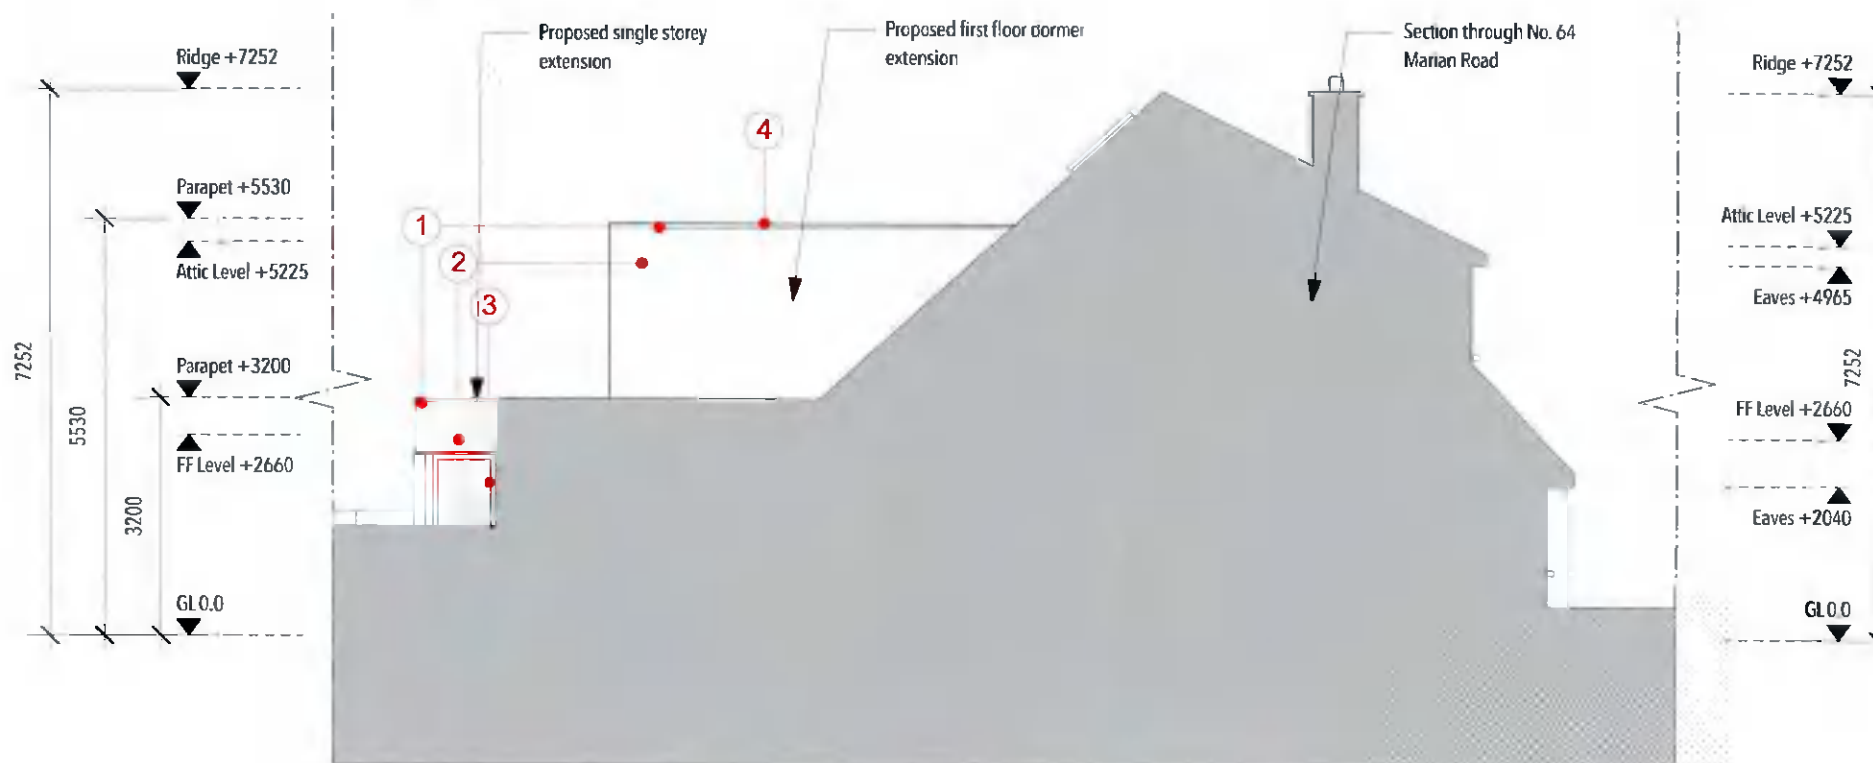

4 Proposed Side (South) Elevation
Scale: 1:100

- LEGEND:**
- Existing structure to be retained
 - Existing structure to be demolished
 - Proposed new structure
 - Proposed extension
 - Subject site

- LEGEND INDICATING PROPOSED WORKS**
- 1 Selected metal capping
 - 2 Selected render finish
 - 3 Selected timber/aluciad windows/doors
 - 4 New parapet flat roof with membrane finish

REV	DATE	NOTE

KELLIHER MILLER ARCHITECTS

10 BLESINGTON COURT DUBLIN 7
T 01 362 1 830862 E info@kmaarch.ie

Status: Planning

PROJECT
2 Silverwood Drive, Rathfarnham, Dublin 14, D14 T2V8

DRAWING
Proposed Side Elevations

DRAWN BY	CHECKED BY	DATE	SCALE	AMENDED ON	BY	DRG NO.	AMENDMENT
JR	TM		1:100			2123-P-003	

THIS DRAWING IS COPYRIGHT. DO NOT SCALE. USE FIGURED DIMENSIONS ONLY.