


3 Existing Side (North) Elevation
Scale: 1:100

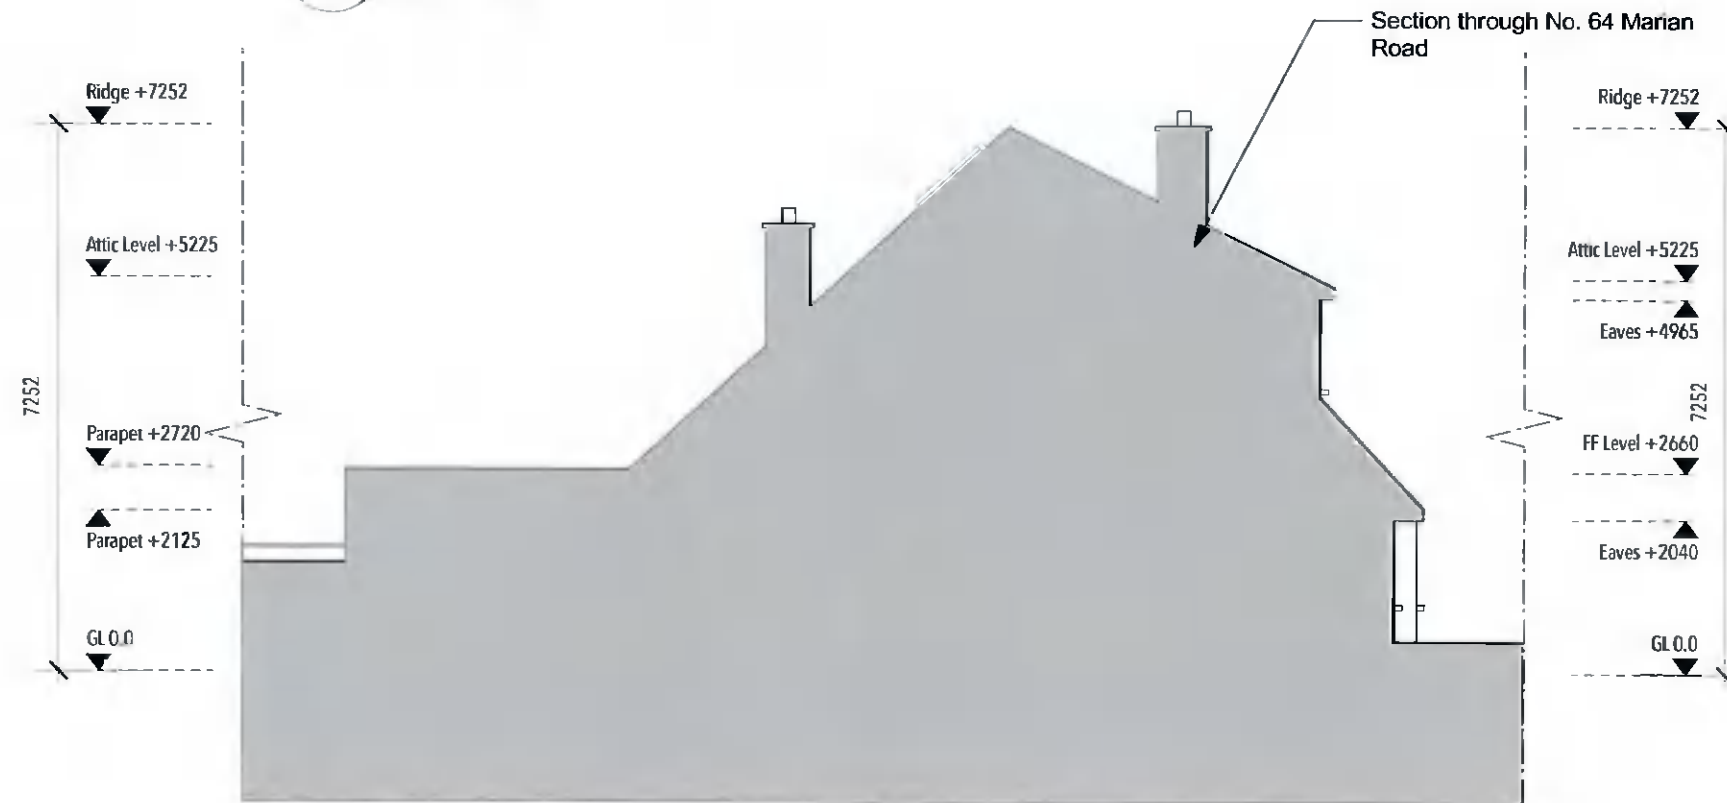

4 Existing Side (South) Elevation
Scale: 1:100

REV	DATE	NOTE	KELLIHER MILLER ARCHITECTS			
			10 BLESSINGTON COURT DUBLIN 7 T: 00 983 1 832962 E: info@kma.ie		Status: Survey	
			PROJECT 2 Silverwood Drive, Rathfarnham, Dublin 14, D14 T2V8			
			DRAWING Existing Side Elevations			
			DRAWN BY	CHECKED BY	DATE	SCALE
			JR	TM		1:100
			AMENDED BY	DRG NO.	AMENDMENT	
				2123-S-003		
			THIS DRAWING IS COPYRIGHT		DO NOT SCALE.	USE FIGURED DIMENSIONS ONLY