



BITUMINOUS MACADAM ROAD WITH KERB TO BITUMINOUS MACADAM FOOTPATH

1
250

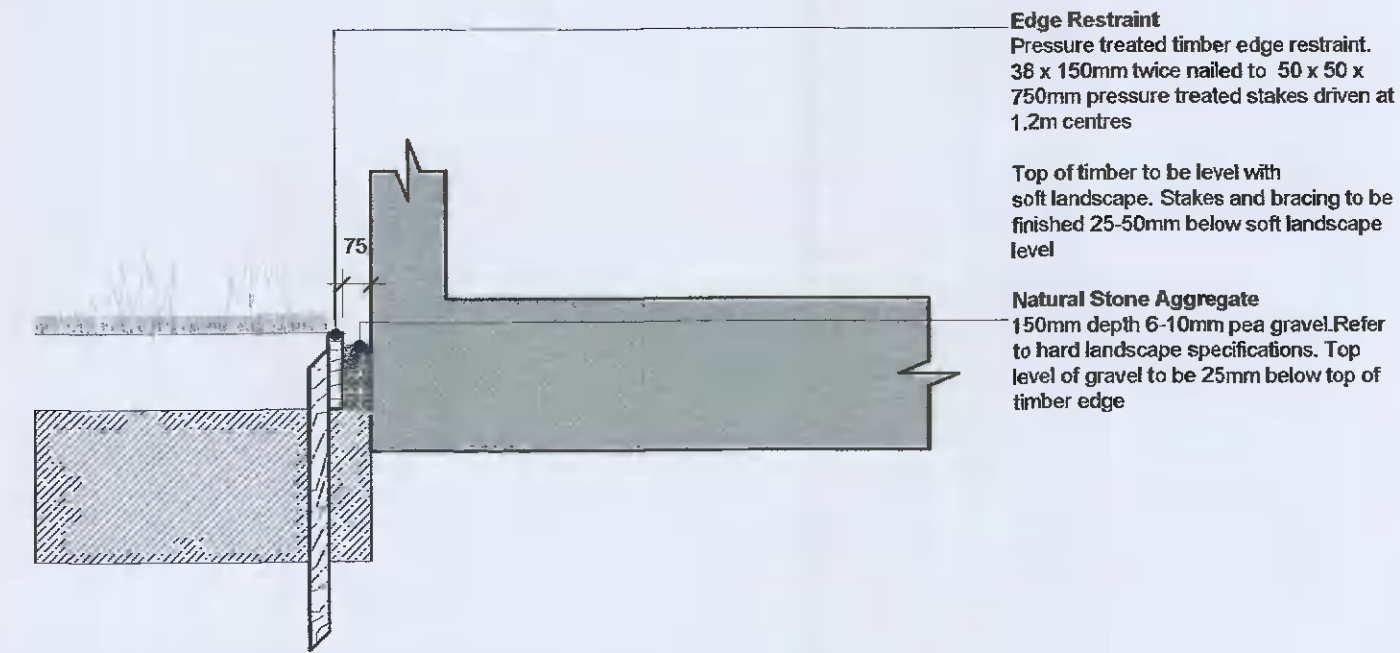


INTERFACE BETWEEN BUILDING AND SOFT LANDSCAPE

2
250

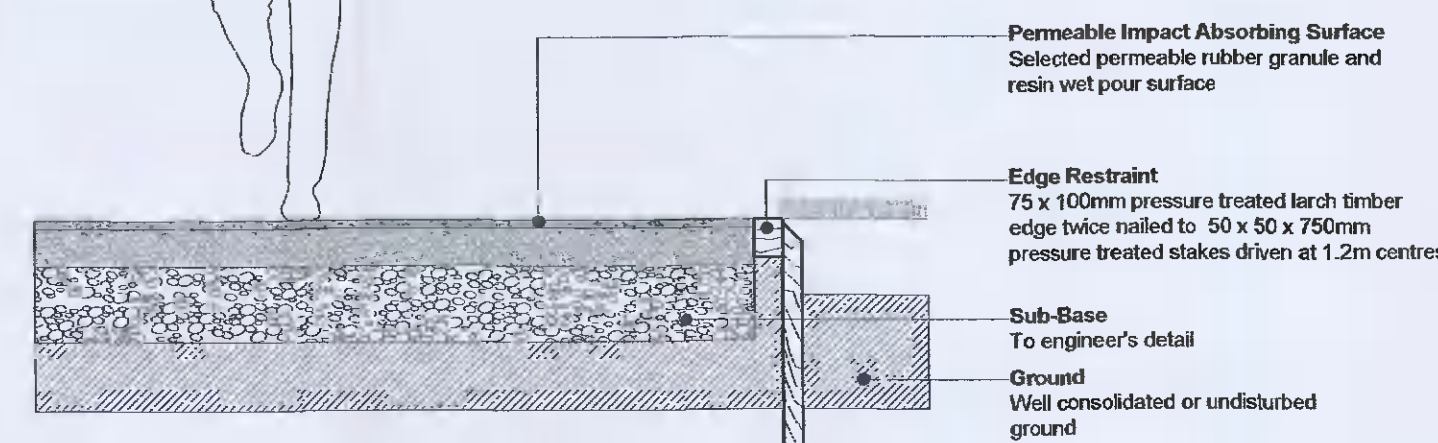


IMPACT ABSORBING WET POUR RUBBER SURFACE

3
250

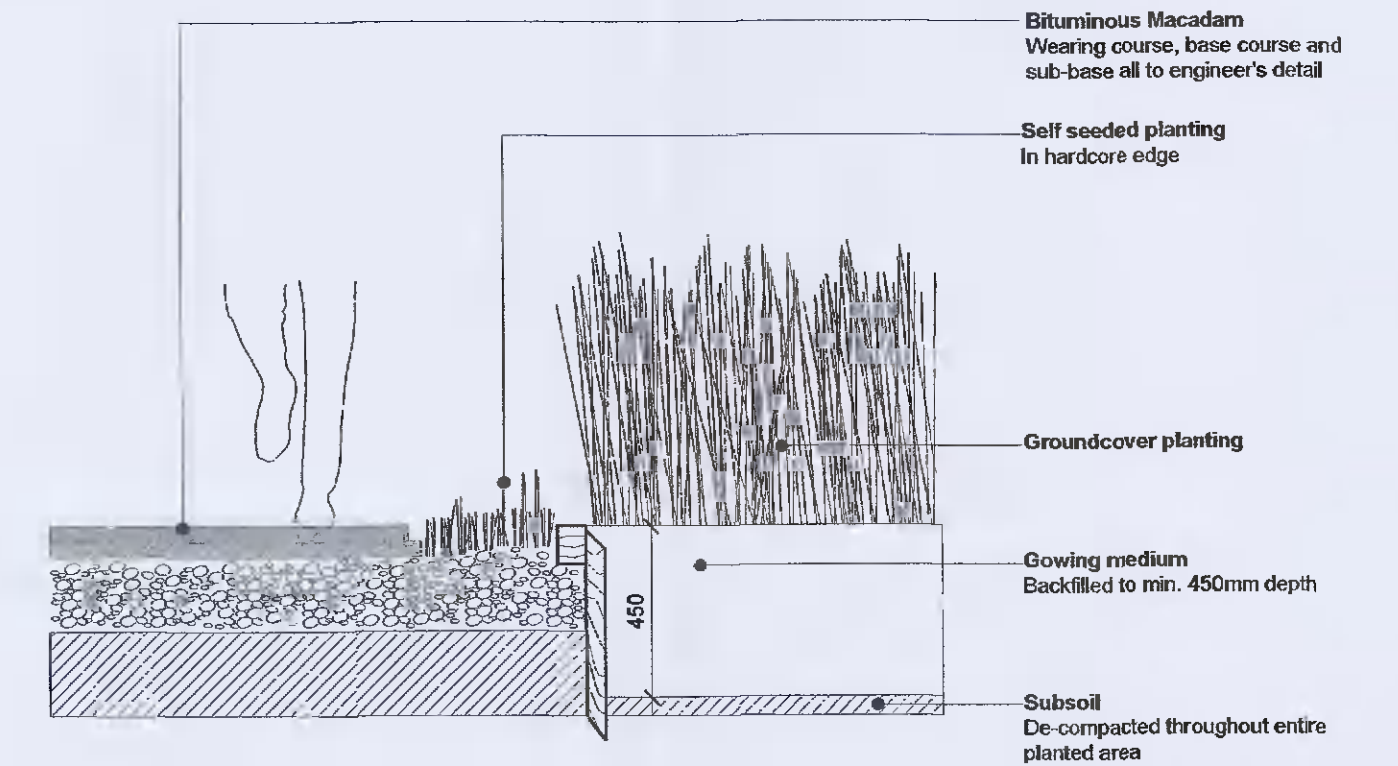


BITUMINOUS MACADAM SURFACE WITH BIODIVERSE EDGE

4
250

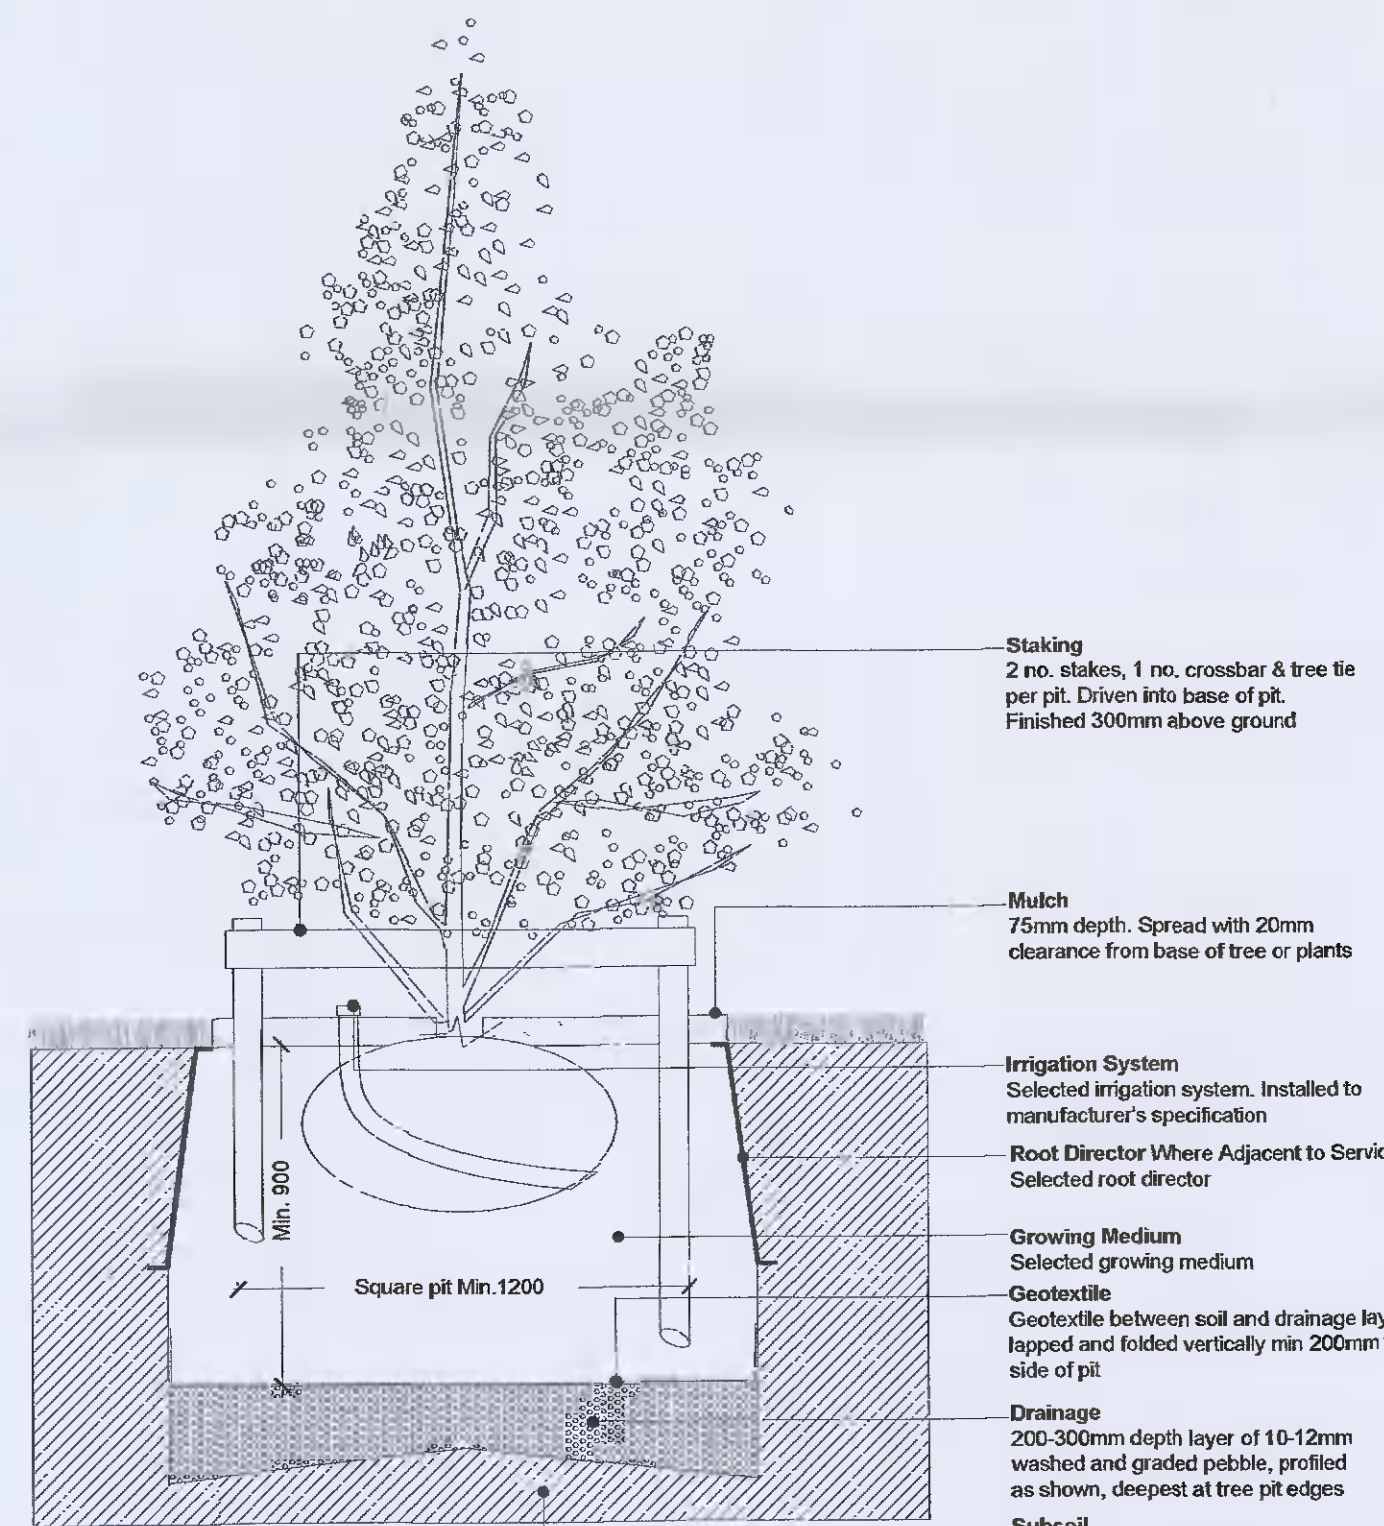


SMALL AND MULTI STEM TREE PLANTING IN SOFT LANDSCAPE

6
250

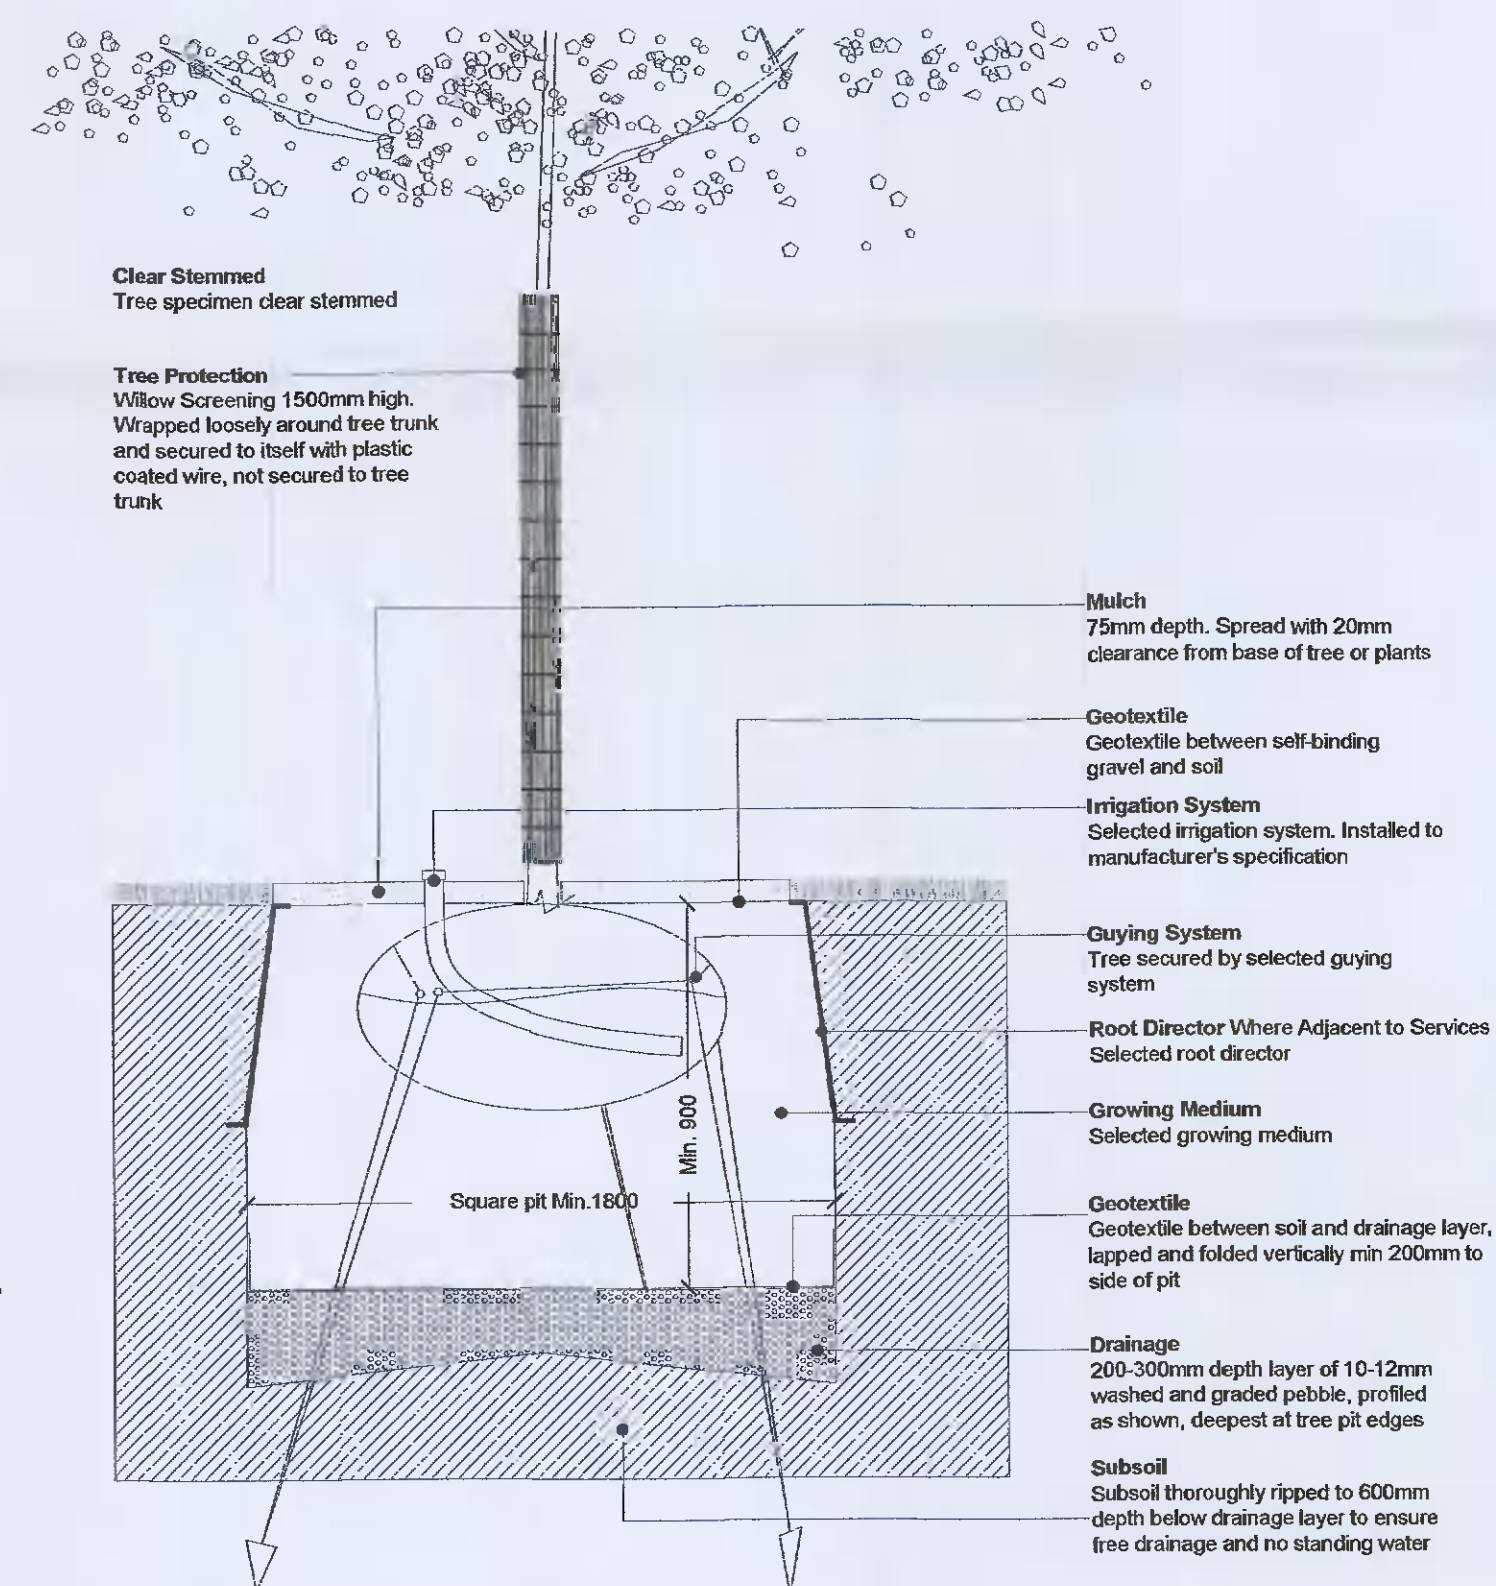


SPECIMEN TREE PLANTING IN SOFT LANDSCAPE

7
250

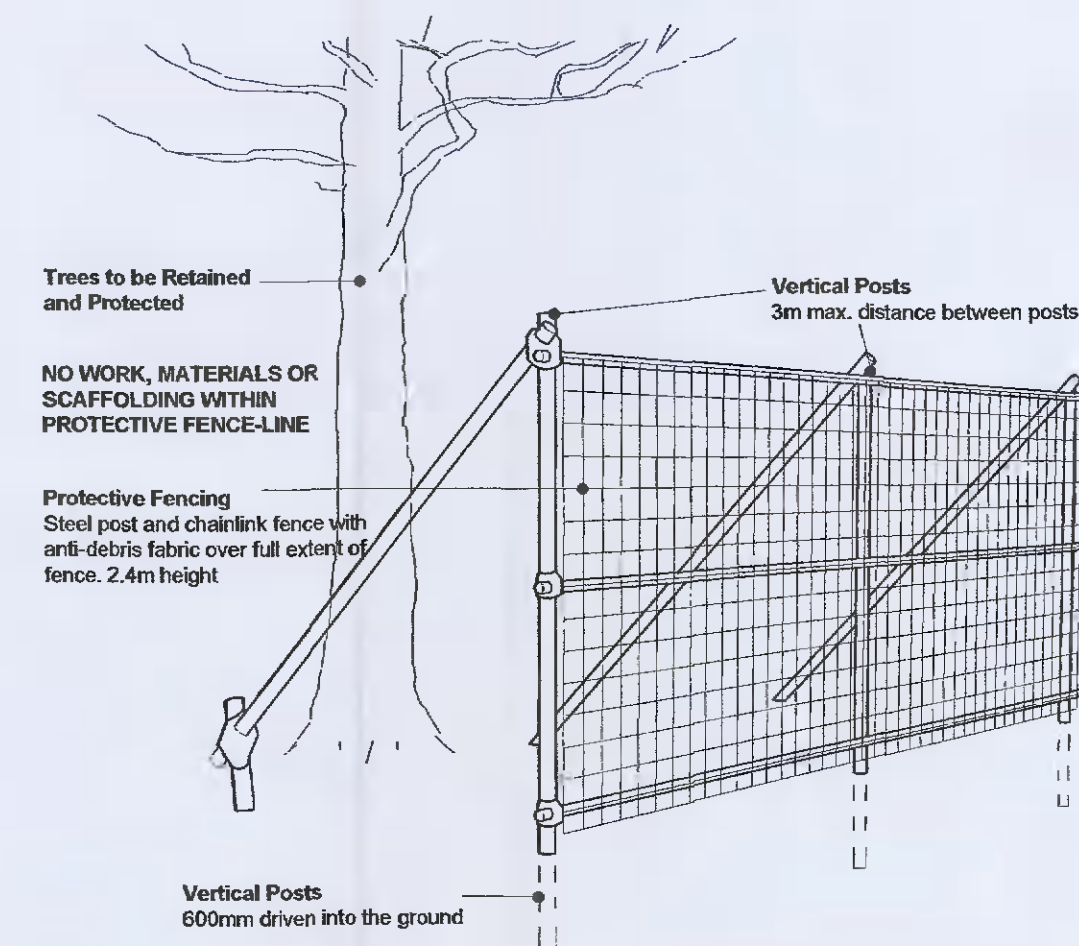


PROTECTION OF EXISTING TREES TO BS 5837:2012 (NOT TO SCALE)

8
250

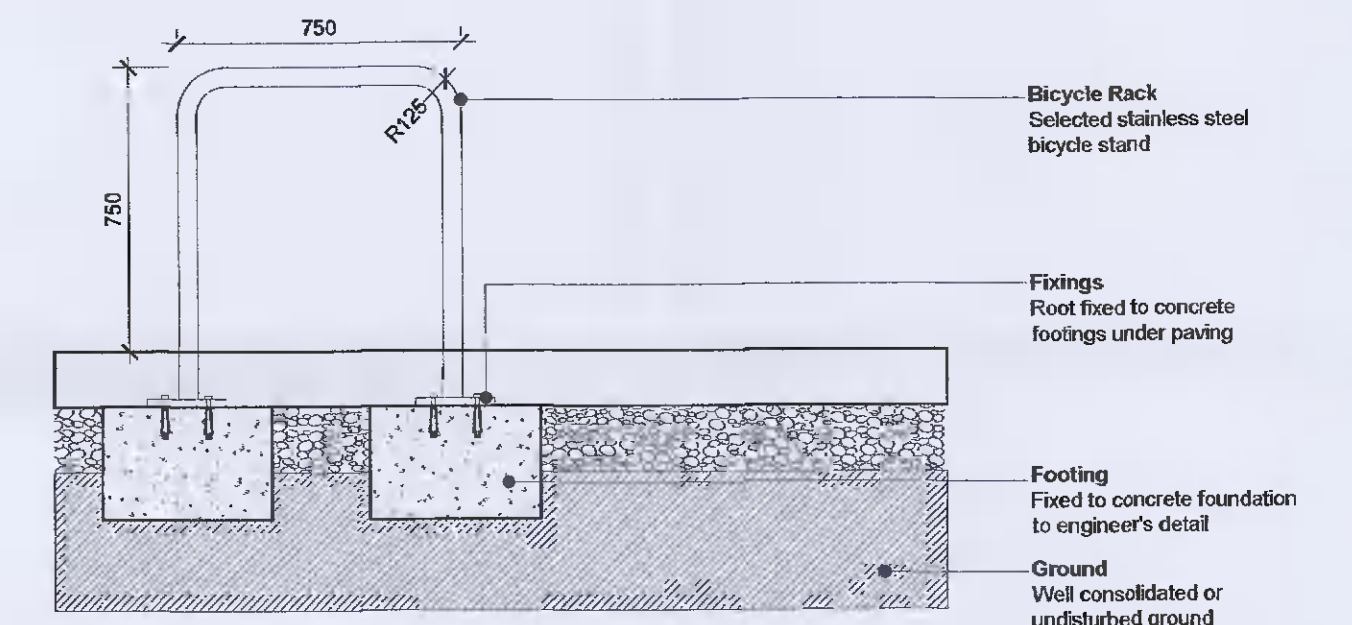

STAINLESS STEEL BICYCLE RACK

5
250

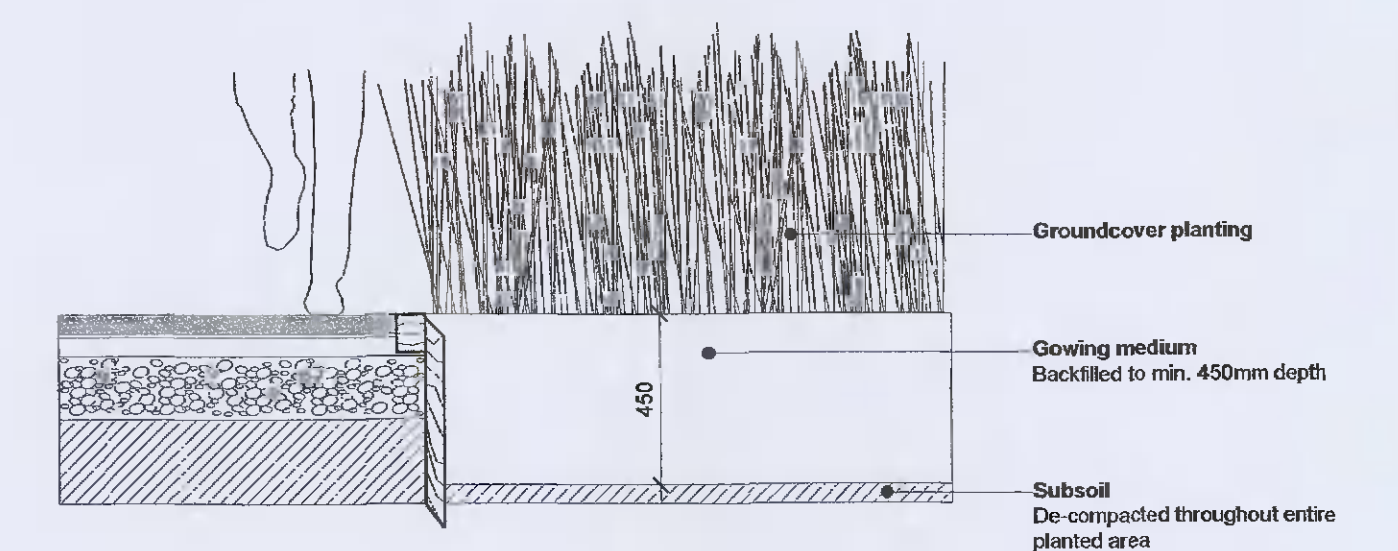

GROUNDCOVER/HEDGE PLANTING

9
250

This drawing is the copyright of the Landscape Architect. Unless otherwise stated all dimensions are in millimetres. Where dimensions are not given, drawings must not be scaled and the matter must be referred to the Landscape Architect. If the drawing includes conflicting details/dimensions the matter must be referred to the Landscape Architect. All dimensions must be checked on site. The Landscape Architect must be informed, by the Contractor, of any discrepancies before work proceeds.

NOTES:

DATE	REV.	DESCRIPTION	DRAWN BY	CHECKED BY
-	-	-	-	-
-	-	-	-	-
-	-	-	-	-
-	-	-	-	-
-	-	-	-	-

DERMOT FOLEY LANDSCAPE ARCHITECTS		MALPAS STREET BLACKPITTS DOB CD06 IRELAND		T:353 1 456148 WWW.DERMOTFOLEY.COM	
CLIENT: ETB DDL		PROJECT: LUCAN COMMUNITY COLLEGE		ISSUE STATUS:	
DRAWING: TYRICAL LANDSCAPE DETAILS		DRAWING NO: Lu.01-DR-2500		REVISION:	
PROJECT NO: LU01	SCALE: 1:20	SHEET SIZE: A1	DRAWN BY: df	CHECKED BY: df	DATE: 03.03.2022
					NORTH