


Planning Pack Map

Ordnance licence number CYAL50241447

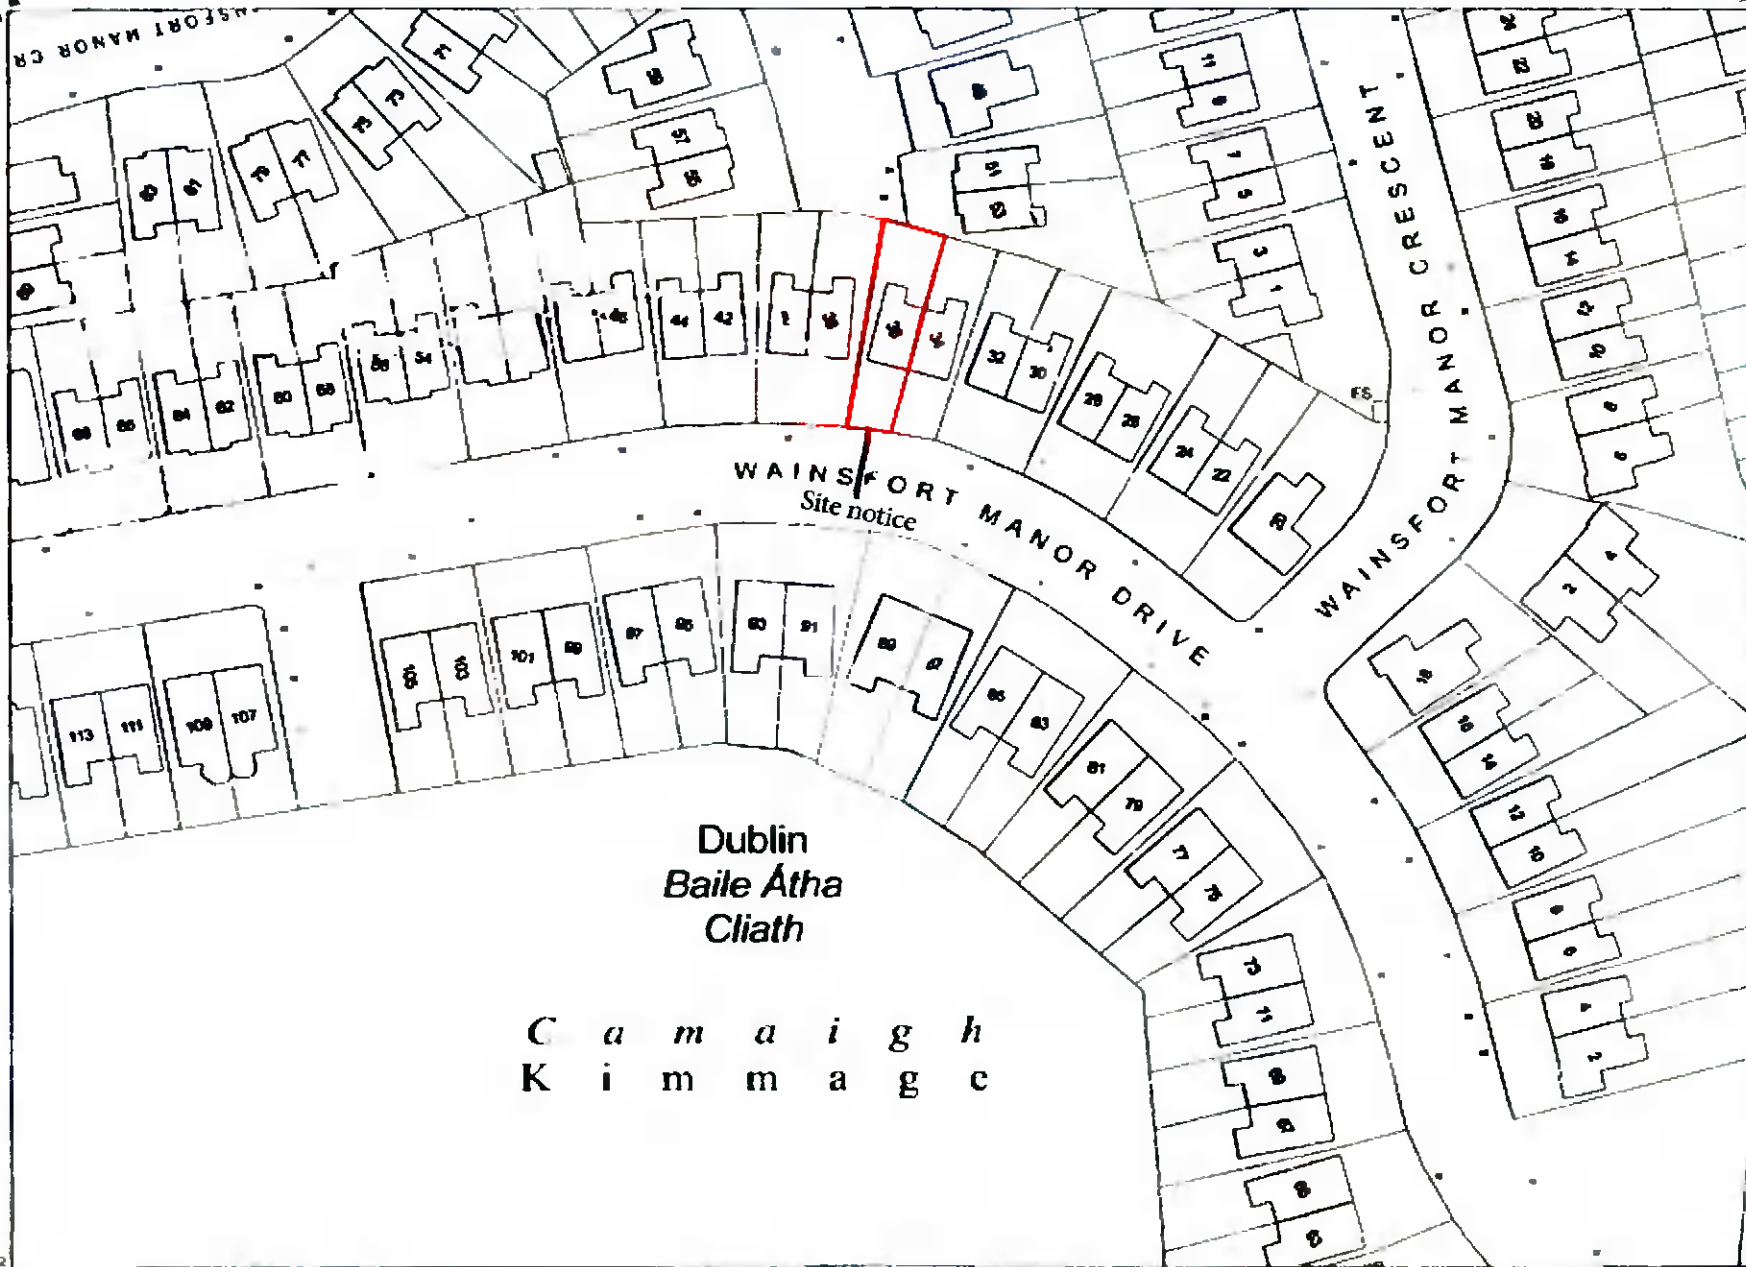

CENTRE COORDINATES
ITM 712505.726808

PUBLISHED: 18/11/2020
ORDER NO.: 50156267_2

MAP SERIES: 11,000
MAP SHEETS: 3328-1E



COMPILED AND PUBLISHED BY:
Ordnance Survey Ireland,
Phoenix Park,
Dublin 8,
Ireland

Unauthorised reproduction
infringes Ordnance Survey Ireland
and Government of Ireland
copyright


All rights reserved
No part of this publication may
be copied, reproduced
or transmitted in any form
or by any means without the prior
written permission of
the copyright owners

The representation on this map
of a road, track or footpath
is not evidence of the existence
of a right of way

Ordnance Survey maps
never show legal property
boundaries nor do they
show ownership of
physical features

© Suidéireachán Ordánas Éireann,
2020
© Ordnance Survey Ireland 2020
www.osi.ie/copyright

LEGEND:
<http://www.osi.ie>
Search: Large Scale Legend

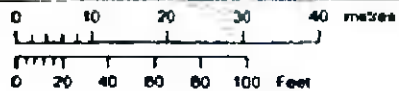

OUTPUT SCALE: 1:1,000

CAPTURE RESOLUTION:
The map objects are only accurate to the
resolution at which they were captured.
Output scale is not indicative of data capture scale.
Further information is available at
<http://www.osi.ie> search 'Capture Resolution'

