


DIM A	DIM B	POSTS	ANGLES	PALES
900	600	102x44	50x50	"W"&"D"
1200	600	102x44	50x50	"W"&"D"
1500	600	102x44	50x50	"W"&"D"
1800	600	102x44	50x50	"W"&"D"
2400	750	102x44	50x50	"W"&"D"

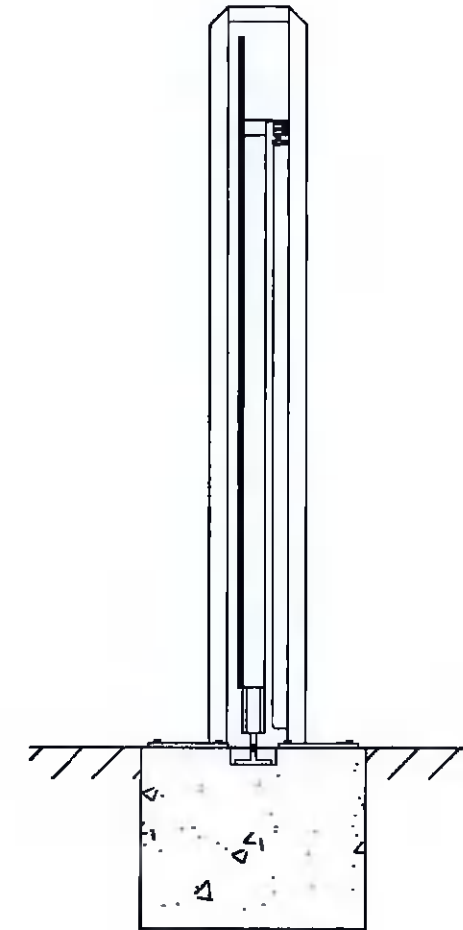

PROCTER FENCING SYSTEMS
PALISADE PANEL

PL1	ISSUED FOR PLANNING PERMISSION	JW	JW	Mar' 2022
REV:	REVISION TITLE:	DRN:	CHD:	DATE:

APPLICANT:
Donal Woods

Jason Walsh
Architectural & Engineering
12 ARD MOR CRESCENT
TALLAGHT
DUBLIN 24
PHONE: 085 8070432
EMAIL: GJL.SERCIVES@GMAIL.COM

PERMISSION FOR CONSTRUCTION OF Palisade Security Fencing To Rear Of
104 OAKCOURT DRIVE,
PALMERSTOWN,
DUBLIN 20.

DRAWING TITLE: TYPICAL DETAILS		
SCALE: 1:25	INITIALS: JW	DATE: 01/03/22
JOB No: DW-22	DRAWING No: DW-22-06	REV: PL

THIS DRAWING IS ISSUED FOR PLANNING ONLY, AND IS NOT A CONSTRUCTION DRAWING

ALL BUILDING WORK TO BE CARRIED OUT IN ACCORDANCE WITH ENGINEERS DETAILS & CURRENT BUILDING REGULATIONS

CONTRACTORS MUST VERIFY ALL DIMENSIONS ON SITE BEFORE COMMENCING ANY WORK. NO WORKING DIMENSIONS TO BE SCALED. DIMENSIONS TO BLOCKWORK ONLY. THIS DRAWING AND DESIGN IS COPYRIGHT AND IS THE PROPERTY OF JASON WALSH.