



NO. 28 - PROPOSED SIDE ELEVATION

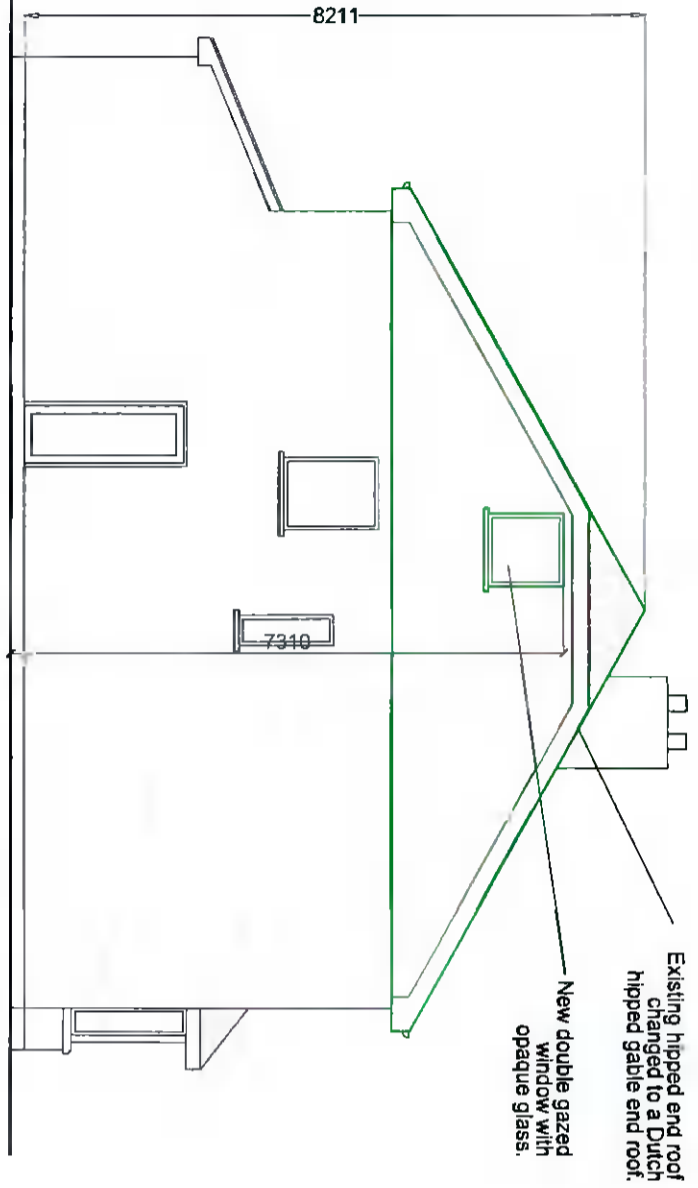

NO. 28 - PROPOSED SECTION A-A

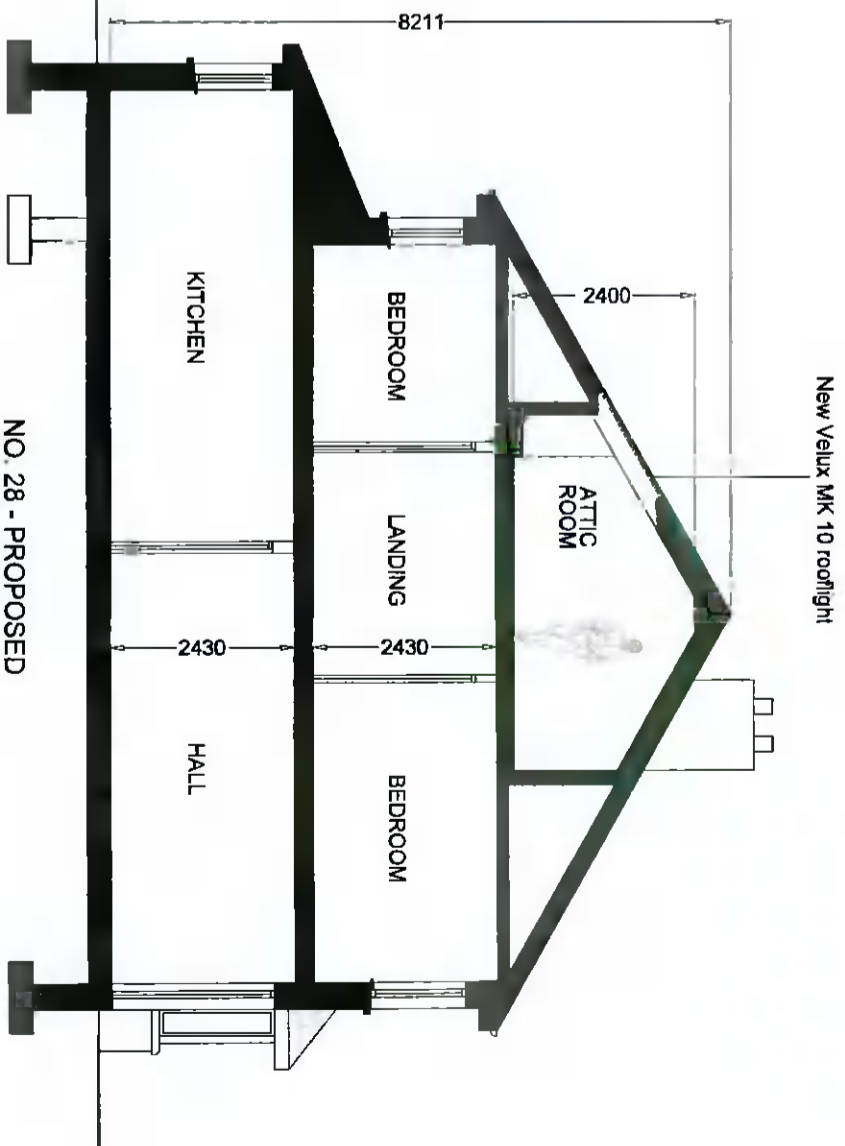

Proposed works highlighted in Green



Project Attic Conversion to No 28 Westion Way, Lucan		74 Lambour Park, Clonsilla, Dublin 15	
Drawing Title Proposed Sections/ Side Elevation		Phone - 087 234 0728	
Job No 22.10	Draw No -005	E Mail - drodesign@gmail.com	
Rev Desc March 2022	Rev Date March 2022	Date CAD	
Scale 1:100	Drawn DB	Date CAD	