



NO. 28 - EXISTING SIDE
ELEVATION

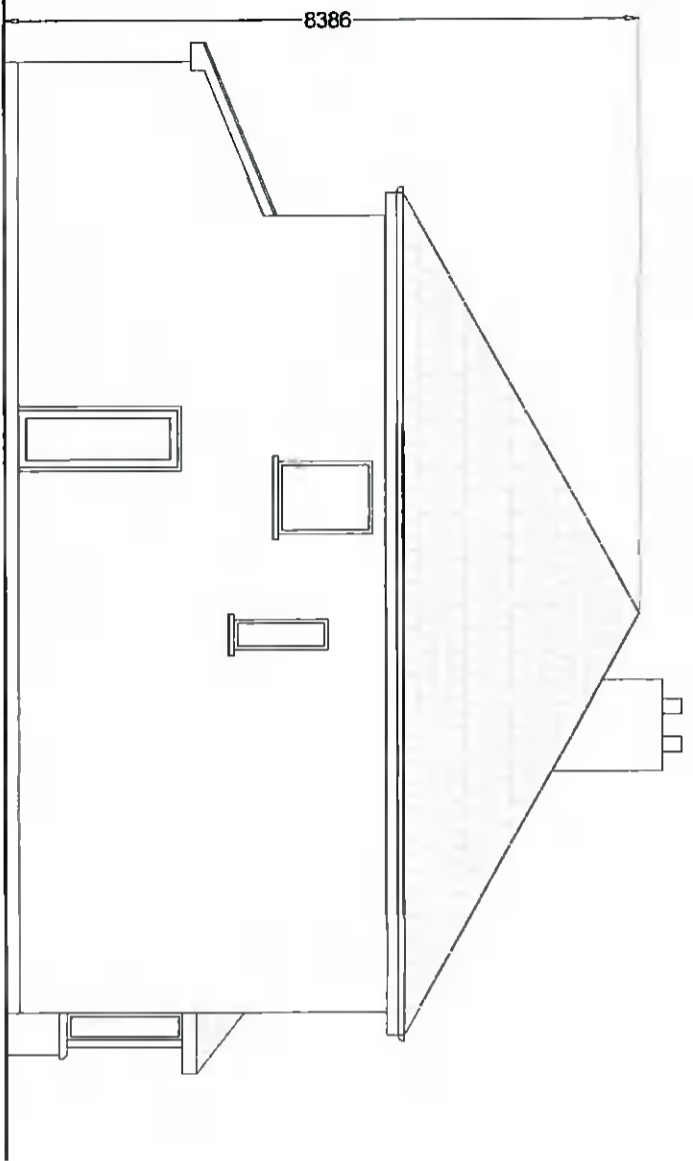

NO. 28 - EXISTING
SECTION A-A

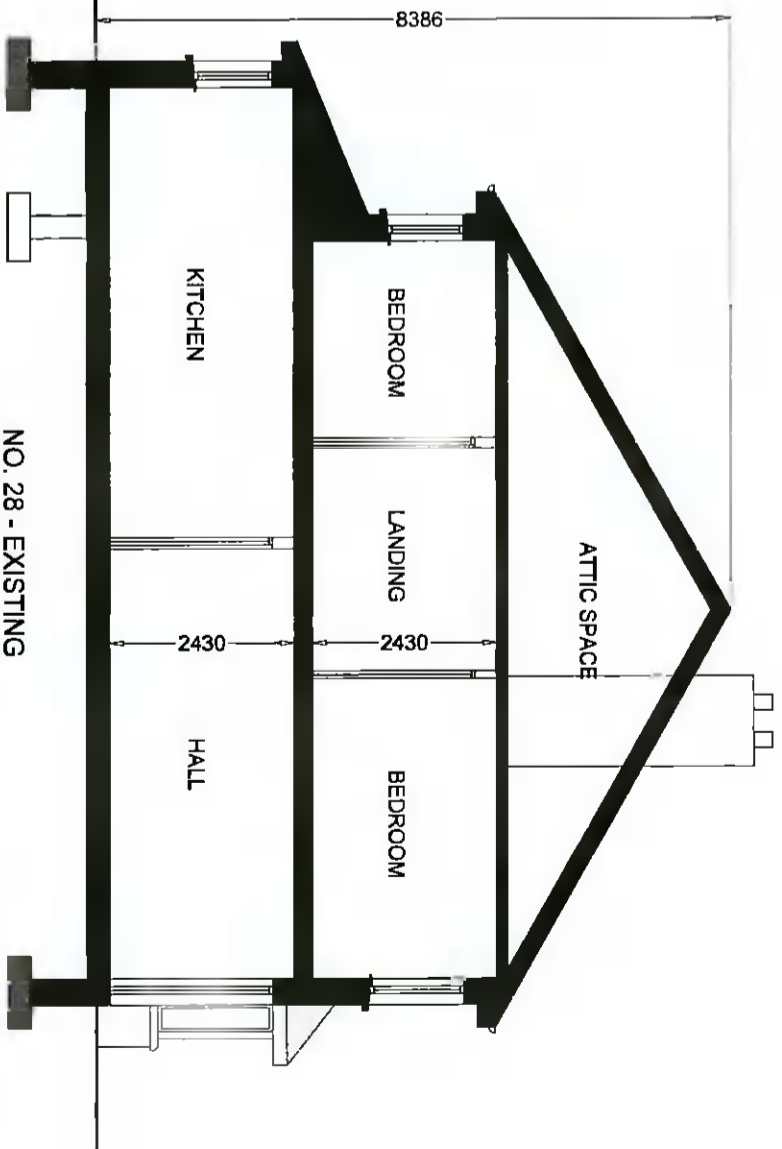

Project Attic Conversion to No 28		74 Lambourn Park, Clonsilla, Dublin 15	
Location Westion Way, Lucan			
Drawing Title Existing Sections / Side Elevation			
Job No 22.10	Draw No -012	Phone 087 2310728	E-Mail dhodesig@gmail.com
Rev Draw	Rev Date	March 2022	
Scale 1:100	Drn db	Date Cwd	