



All Drawings are to be read in Conjunction with Tender Spec. and along with Engineers Detail and Spec. All sizes to be checked on Site by Contractor, All Building to be carried out to current BUILDING REGULATIONS

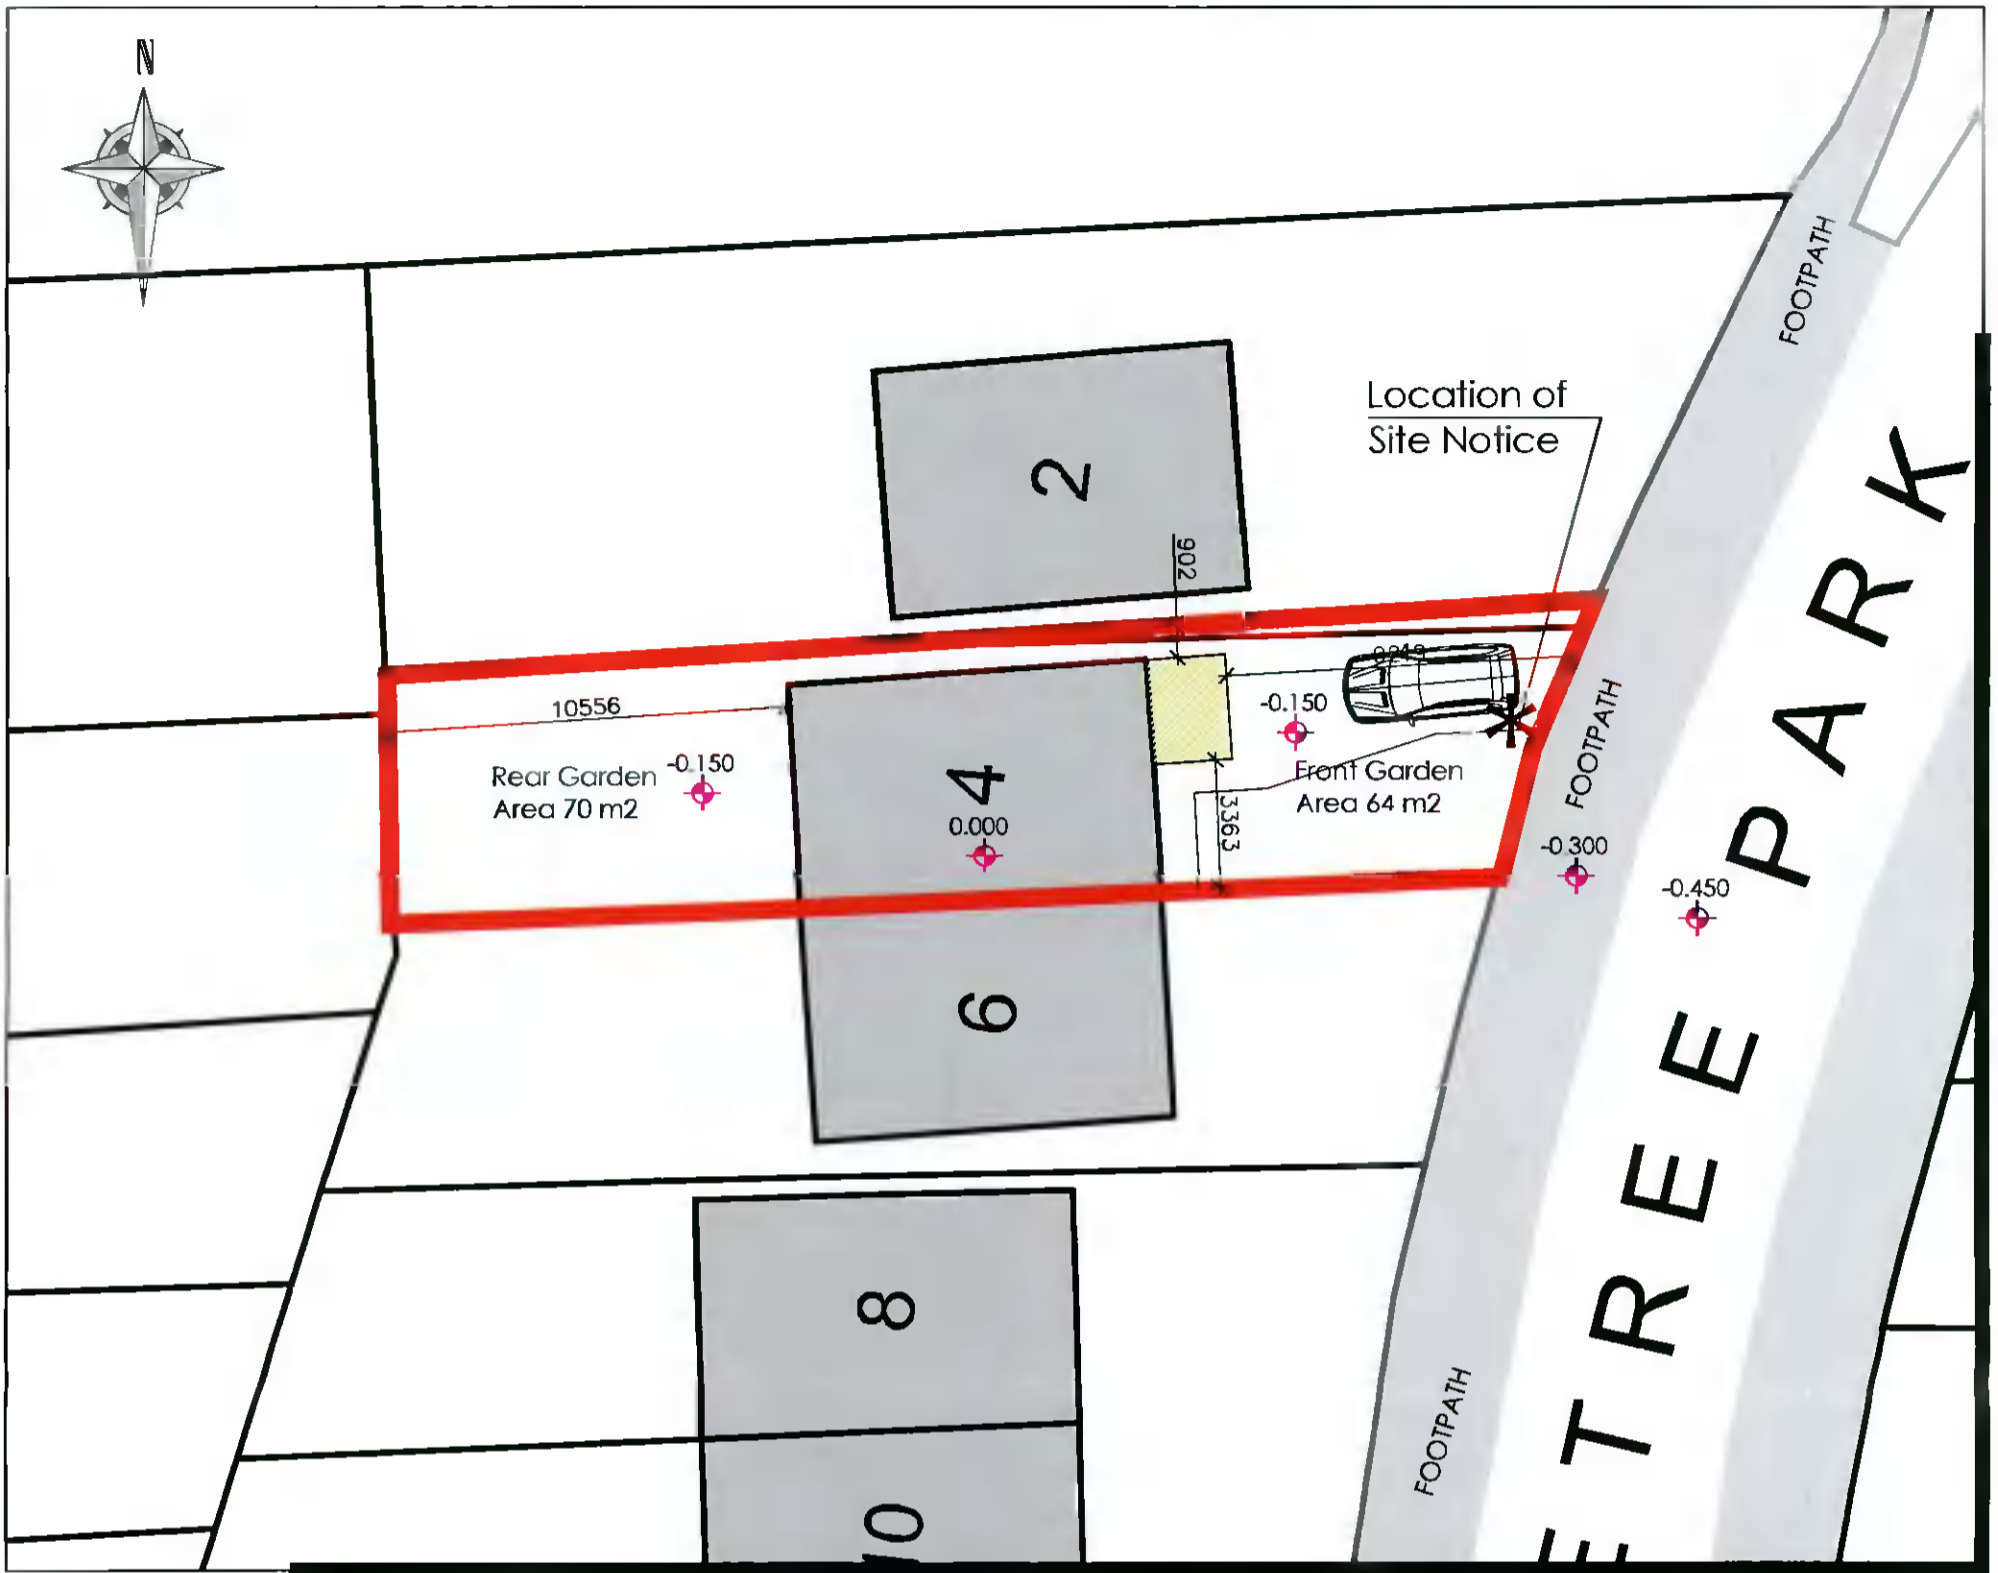

Proposed Site Layout Plan
Scale: 1/200

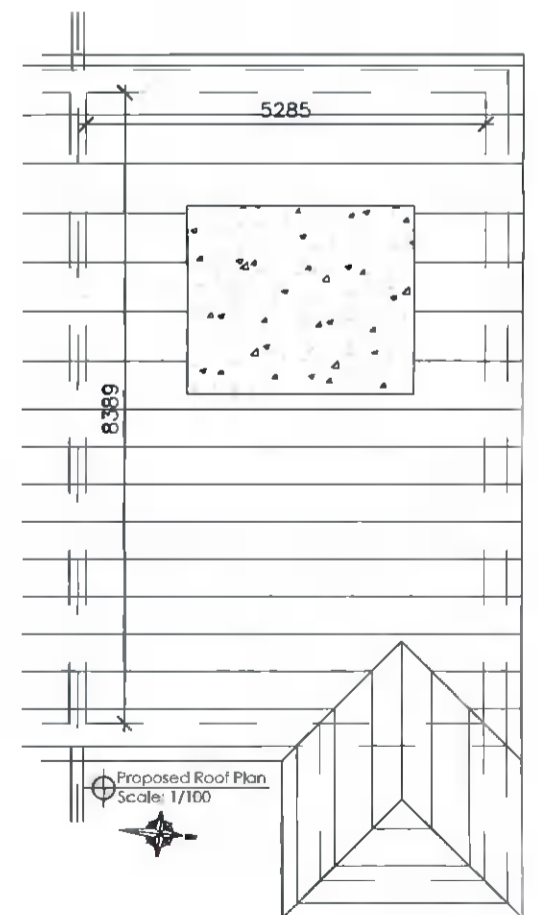

planning permission only

Project Title:
Proposed 2 storey extension to front

Drawing No: PA- 000004
Drawing Title:

Client:
4 Doletree Park, Ballycullen,
Dublin 24, D24 H3A4

Scale:
As Shown

Date:
FEB '2021

Job Reference:
FEB 0722