

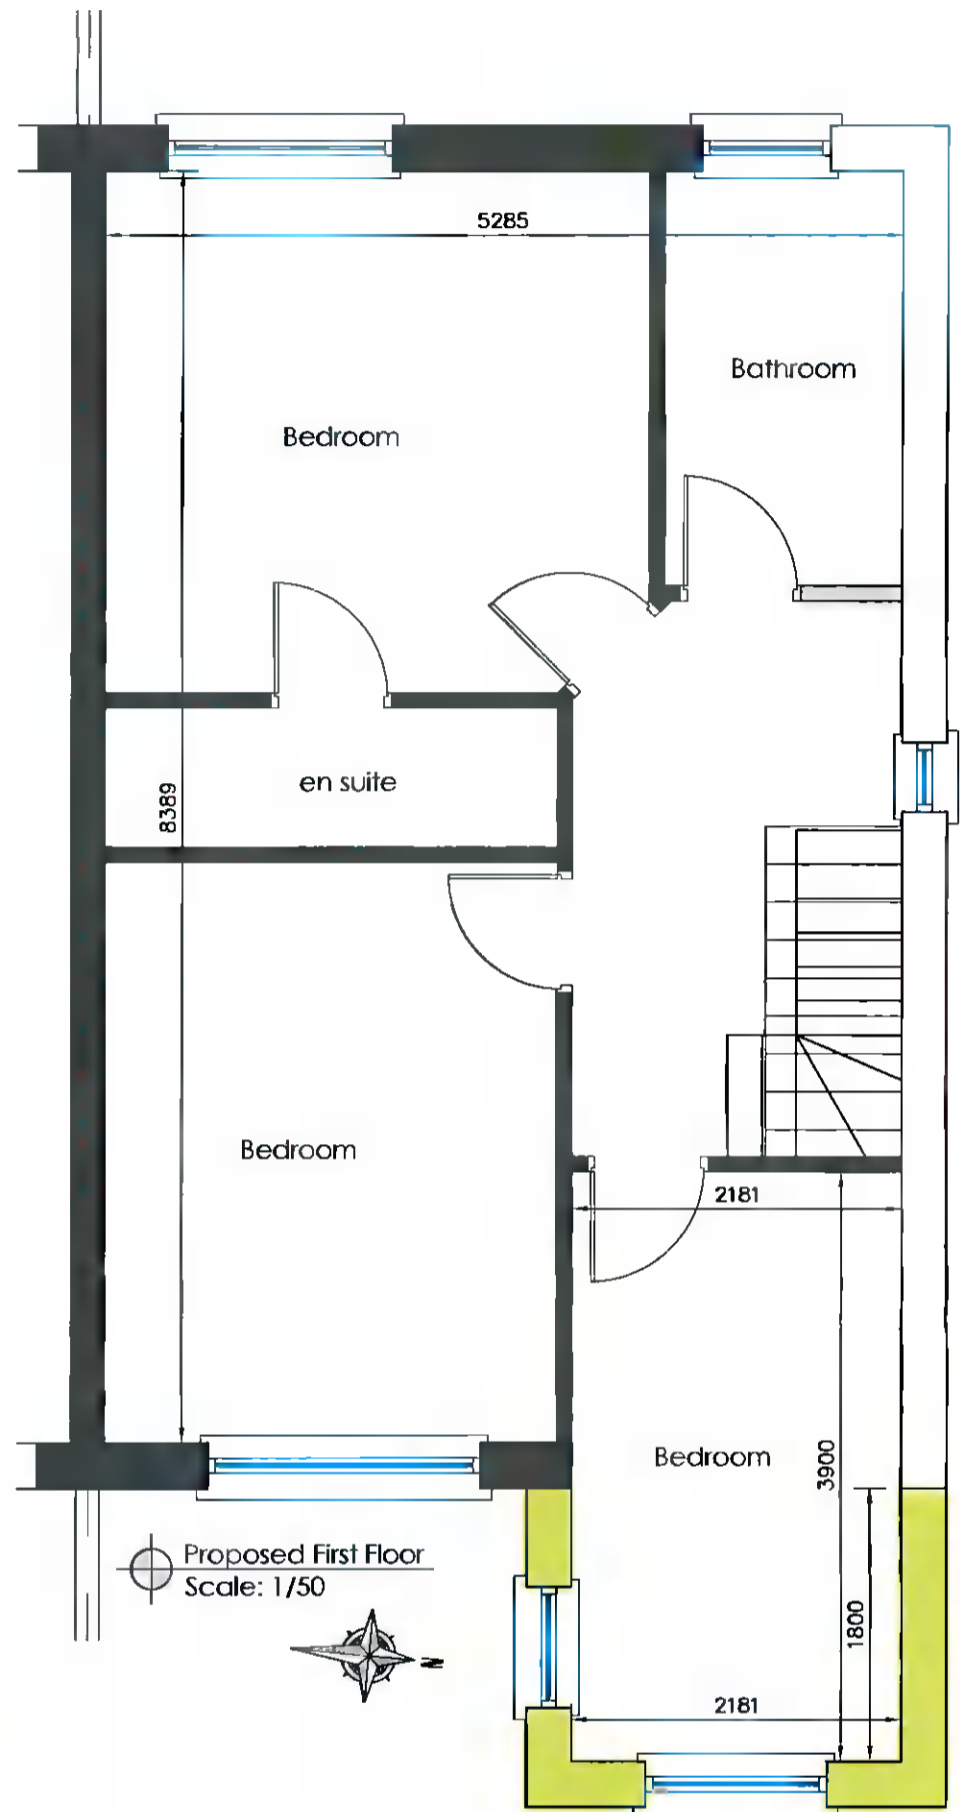
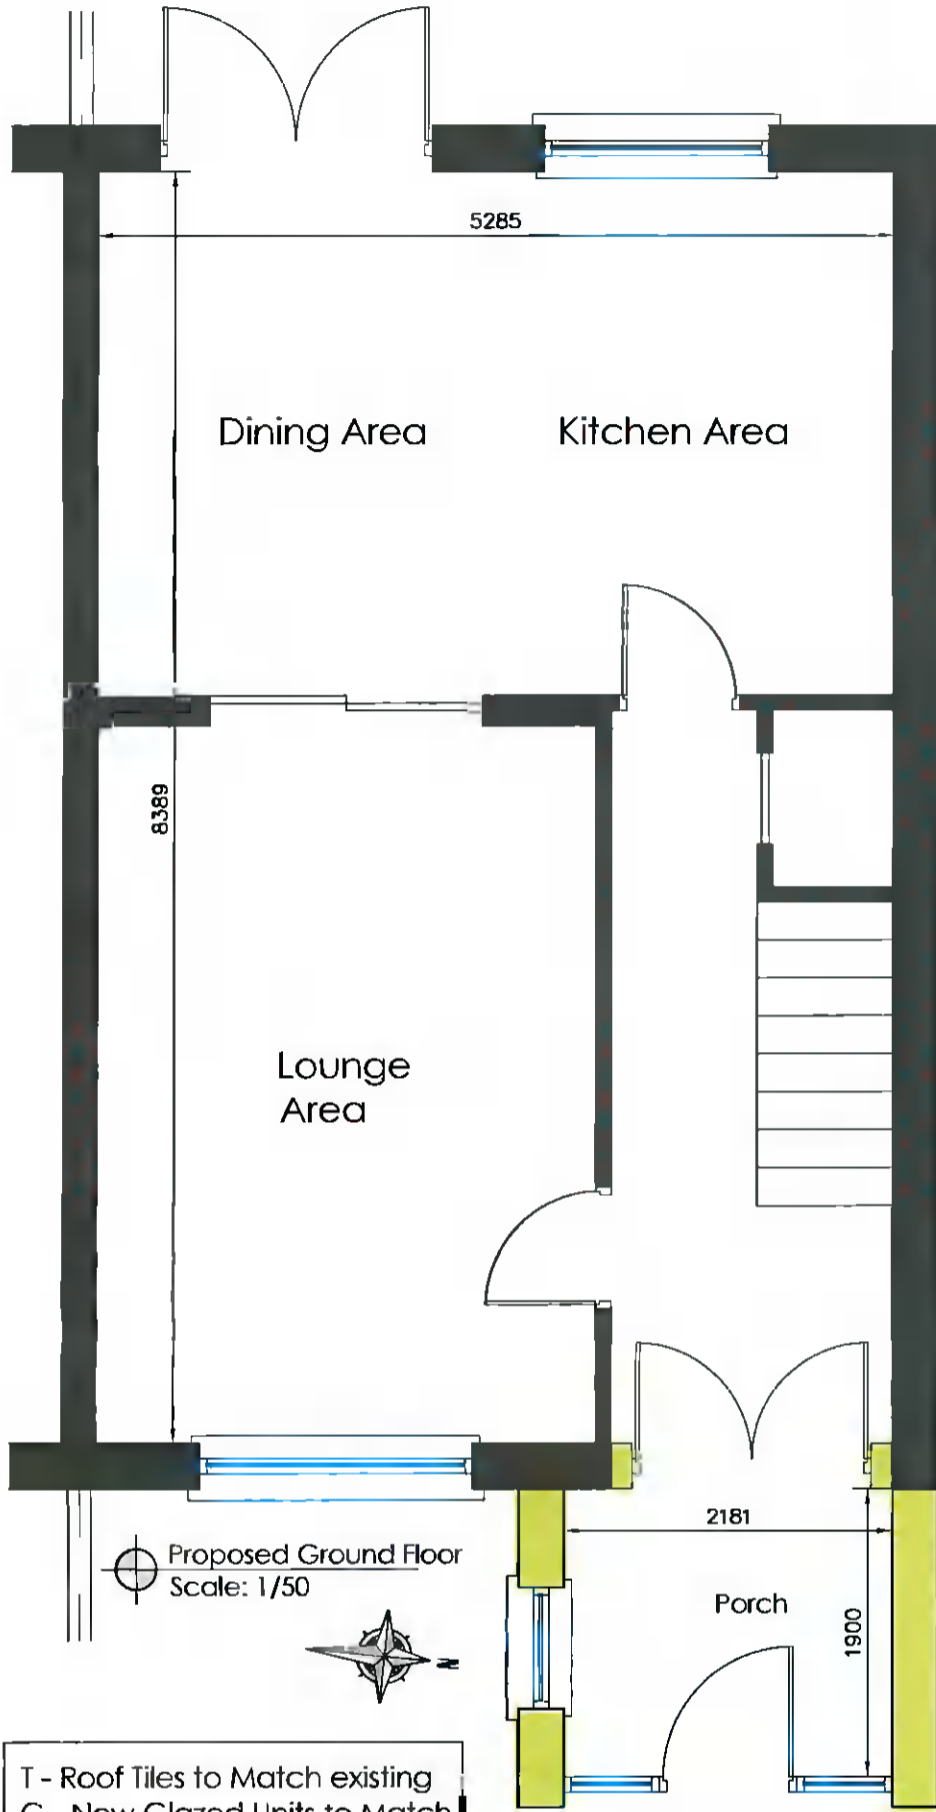


All Drawings are to be read in Conjunction with Tender Spec. and along with Engineers Detail and Spec. All sizes to be checked on Site by Contractor, All Building to be carried out to current BUILDING REGULATIONS

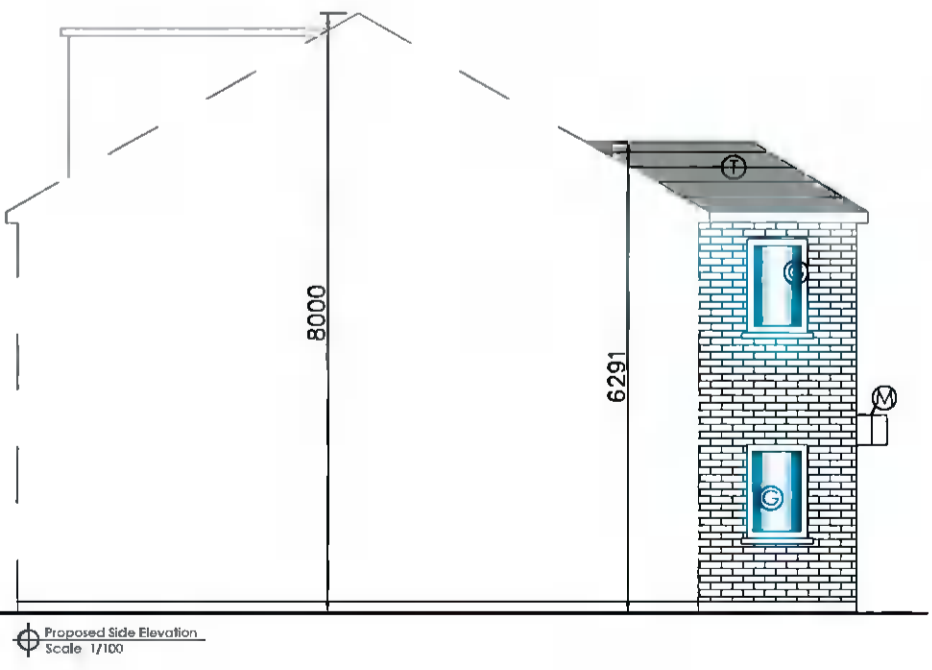

T - Roof Tiles to Match existing
 G - New Glazed Units to Match
 R - New Smooth Render Finish
 V - New Rooflight to Roof
 B - Brickwork to match existing

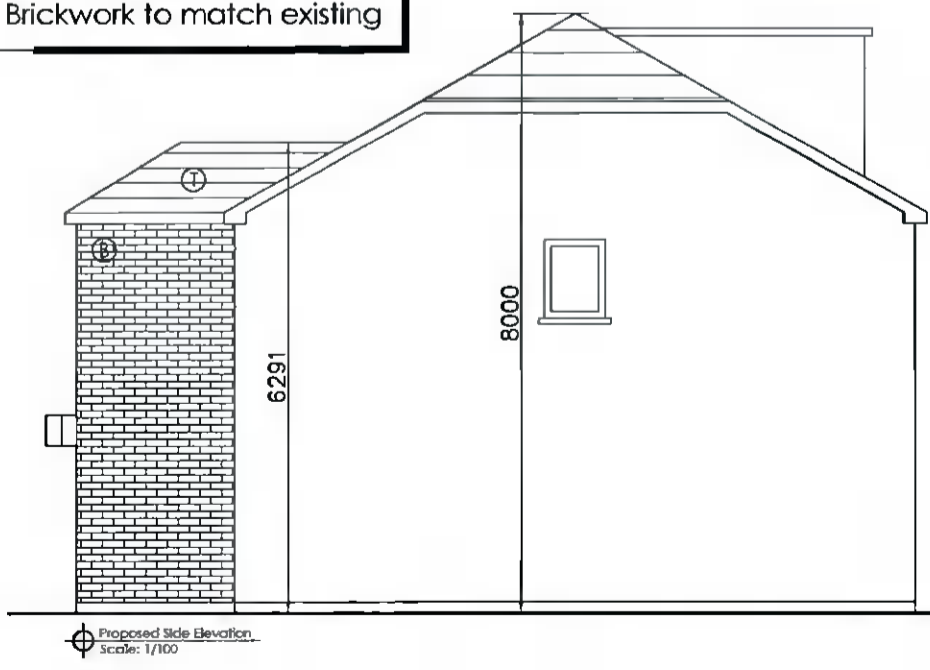

planning permission only