




SITE NOTICE LOCATION

LEGEND:
 SITE AREA OUTLINED IN RED

Ordnance Survey Ireland (OSi)
 Data Source / Reference:
 PRIME2
 File Format:
 Autodesk AutoCAD (DWG_R2013)
 File Name:
 v_50249560_1.dwg
 Clip Extent / Area of Interest (AOI):
 LLX,LLY= 712634.1882,726466.9535
 LRX,LRX= 712667.1882,728466.9535
 ULX,ULY= 712634.1882,726638.9535
 URX,URY= 712667.1882,728638.9535
 Projection / Spatial Reference:
 Projection= IREN95_Irish_Transverse_Mercator
 Centre Point Coordinates
 X,Y= 712750.6882,726552.9535
 Reference Index:
 Map Series | Map Sheets
 1:1,000 | 3391-21
 1:1,000 | 3391-17
 1:1,000 | 3391-16
 1:1,000 | 3391-22
 Data Extraction Date:
 Date= 10-Feb-2022
 Source Data Release:
 DCLMS Release V1.148.112
 Product Version:
 Version= 1.3
 License / Copyright:
 Ordnance Survey Ireland 'Terms of Use' apply.
 Please visit 'www.osi.ie/about/terms-conditions'

© Ordnance Survey Ireland, 2022
 Compiled and published by Ordnance Survey Ireland, Phoenix Park, Dublin 8, Ireland.
 Unauthorised reproduction infringes Ordnance Survey Ireland and Government of Ireland copyright.
 All rights reserved. No part of this publication may be copied, reproduced or transmitted in any form or by any means without the prior written permission of the copyright owners
 The representation on this map of a road, track or footpath is not evidence of the existence of a right of way.
 Ordnance Survey maps never show legal property boundaries, nor do they show ownership of physical features
 Licence no:
 CYSL50249560
 © Ordnance Survey Ireland/Government of Ireland

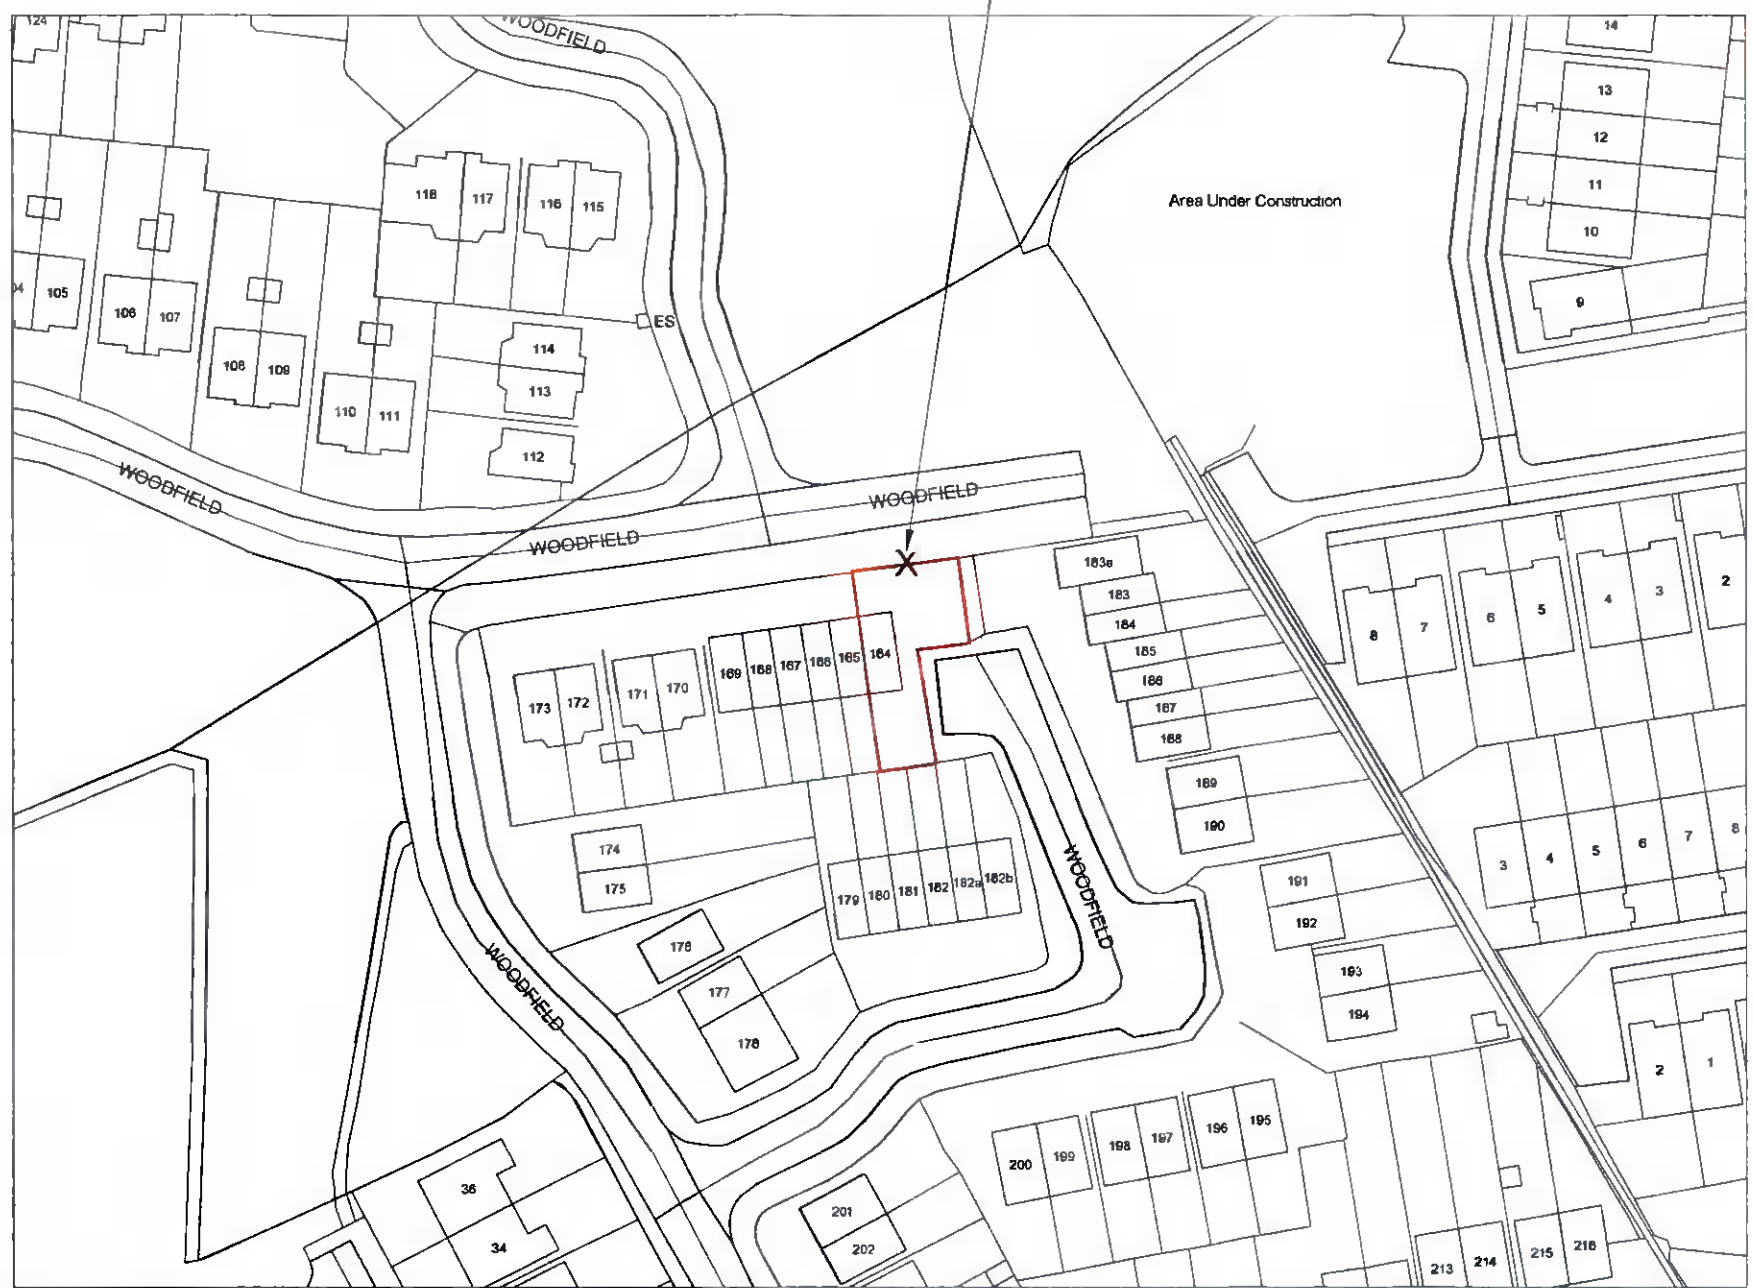

SITE LOCATION MAP scale:1:1000 @ A3

NOTES
 1 DO NOT SCALE FROM DRAWING. USE FIGURED DIMENSIONS ONLY. ANY DISCREPANCIES TO BE REPORTED TO THIS OFFICE.
 2 ALL DIMENSIONS TO BE CHECKED ON SITE.
 3 ANY OTHER DISCREPANCIES MUST BE REPORTED IMMEDIATELY TO THIS OFFICE.
 4 PLANNING DRAWINGS HAVE INSUFFICIENT INFORMATION FOR CONSTRUCTION.

DAREK TAR MRIA
 ARCHITECT
 5 Darley Court, Palatine Square, off Arbour Hill, Stoneybatter, Dublin 7, IE
 email: darek.tar.ie@gmail.com

PLANNING		
Rev.	Description	Date

Client:	DEIRDRE FARRELL	
Project:	HOUSE EXTENSION AT 164 Woodfield, Scholarstown Dublin 16, D16 E0P2	
Title:	SITE LOCATION MAP	
Scale:	1:1000 @ A3	Issue:
Drawn By:	DT	Date:
Checked By:	DT	Date:
Issue:	PLANNING	Revision:
Drawn No.:	22-DF-PL-001	