


Planning Facade Map

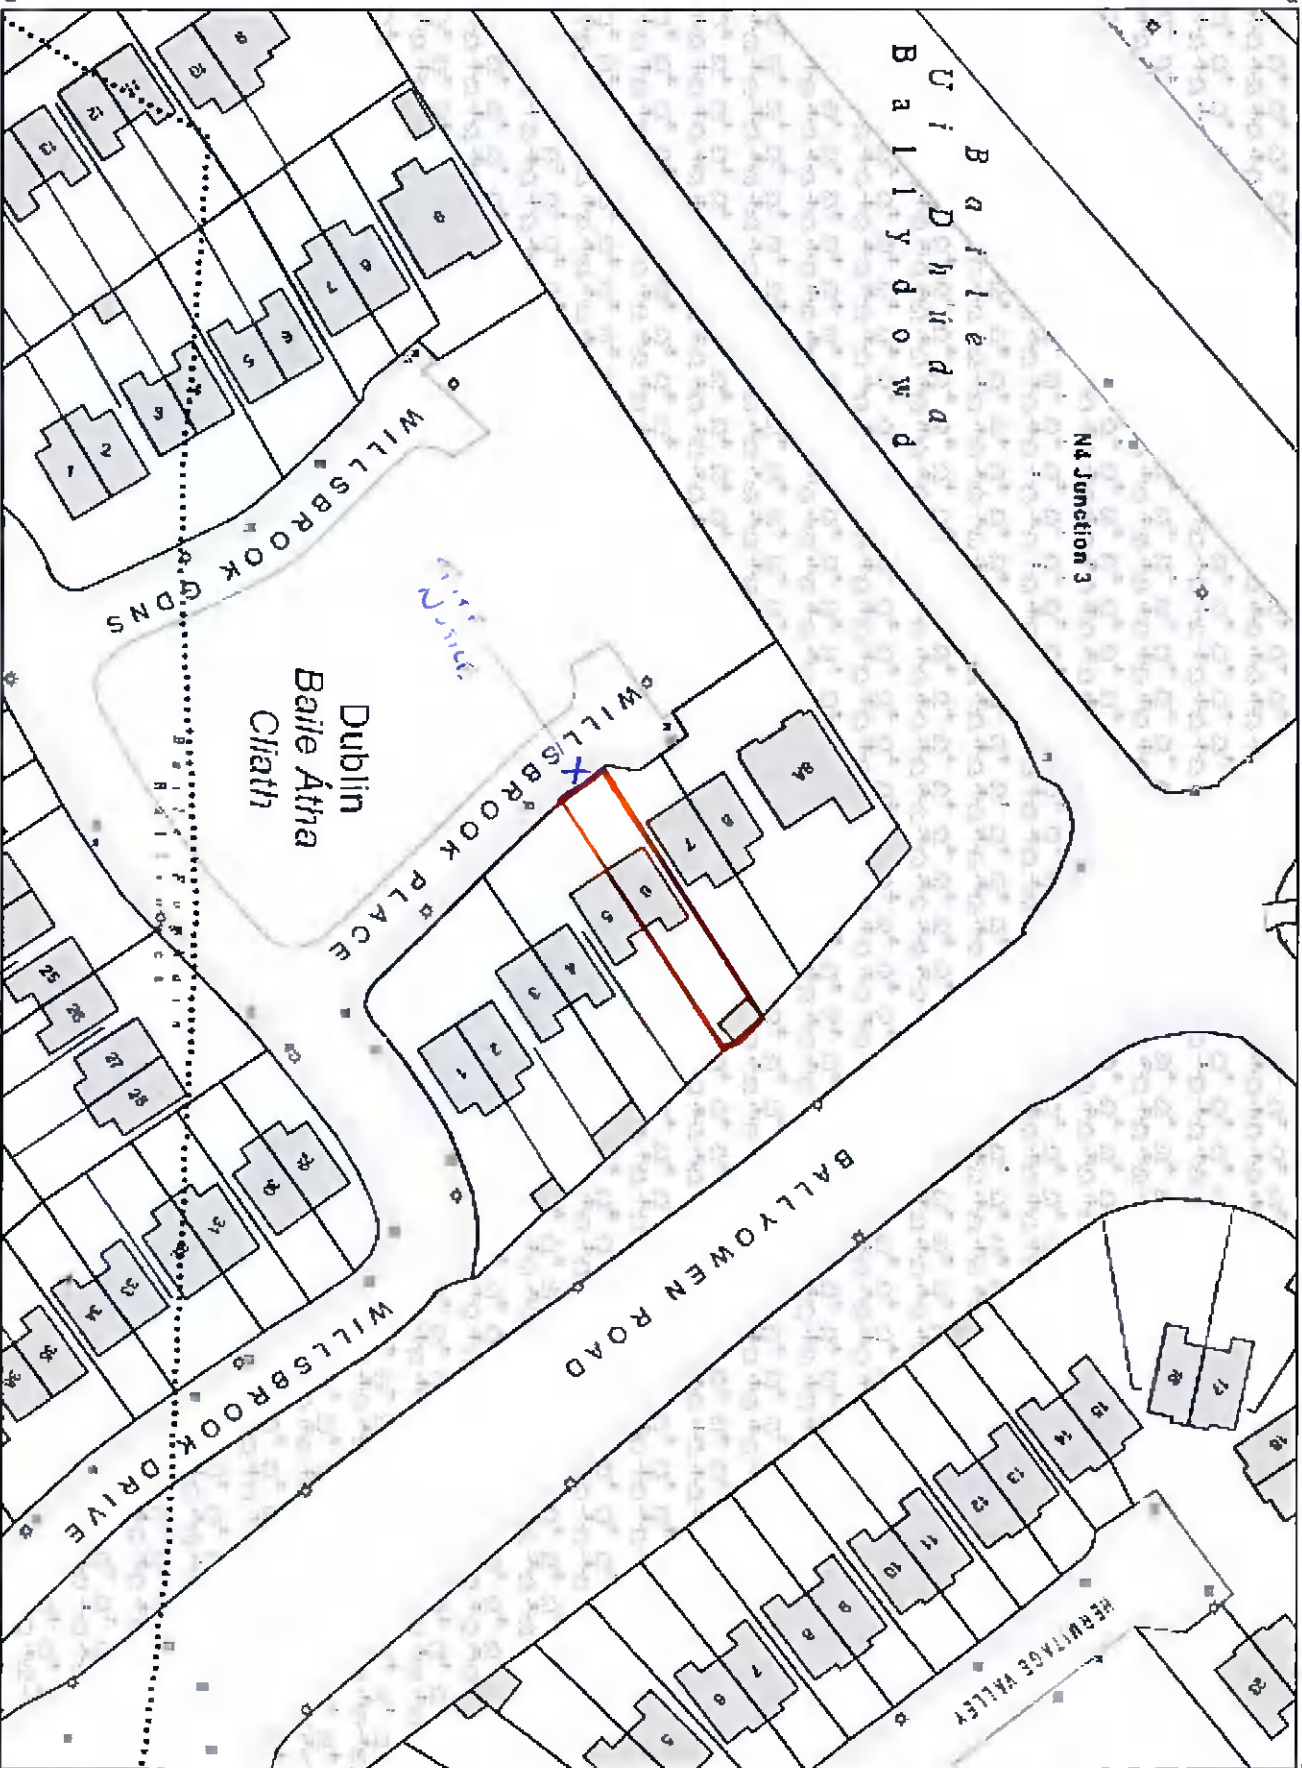

National Mapping Agency

CENTRE COORDINATES:
ITM 704891,7352.10

PUBLISHED: 18/02/2022
ORDER NO.: 5025074_1

MAP SERIES: 1:1,000
MAP SHEETS: 3185-22

X Position of
SITE NOTICE

COMPILED AND PUBLISHED BY:

Ordnance Survey Ireland,
Phoenix Park
Dublin 8,
Ireland.

Unauthorised reproduction
infringes Ordnance Survey Ireland
and Government of Ireland
copyright

All rights reserved.
No part of this publication may
be copied, reproduced
or transmitted in any form
or by any means without the prior
written permission of
the copyright owners.

The representation on this map
of a road, track or footpath,
is not evidence of the existence
of a right of way.

Ordnance Survey maps
never show legal property
boundaries, nor do they
show ownership of
physical features.

© Surbairteacht Ordaná's Éireann,
2022
© Ordnance Survey Ireland, 2022
www.osi.ie or www.osi.ie/copyrigh


LEGEND:
<http://www.osi.ie>
search 'Large Scale Legend'

735124

735124

735208

735208

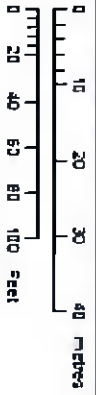

OUTPUT SCALE: 1:1,000

CAPTURE RESOLUTION:
The map objects are only accurate to the
resolution at which they were captured.
Output scale is not indicative of data capture scale.
Further information is available at:
<http://www.osi.ie>; search 'Capture Resolution'

