




Existing Rear Contiguous Elevation [East]
scale 1:100 @ A3

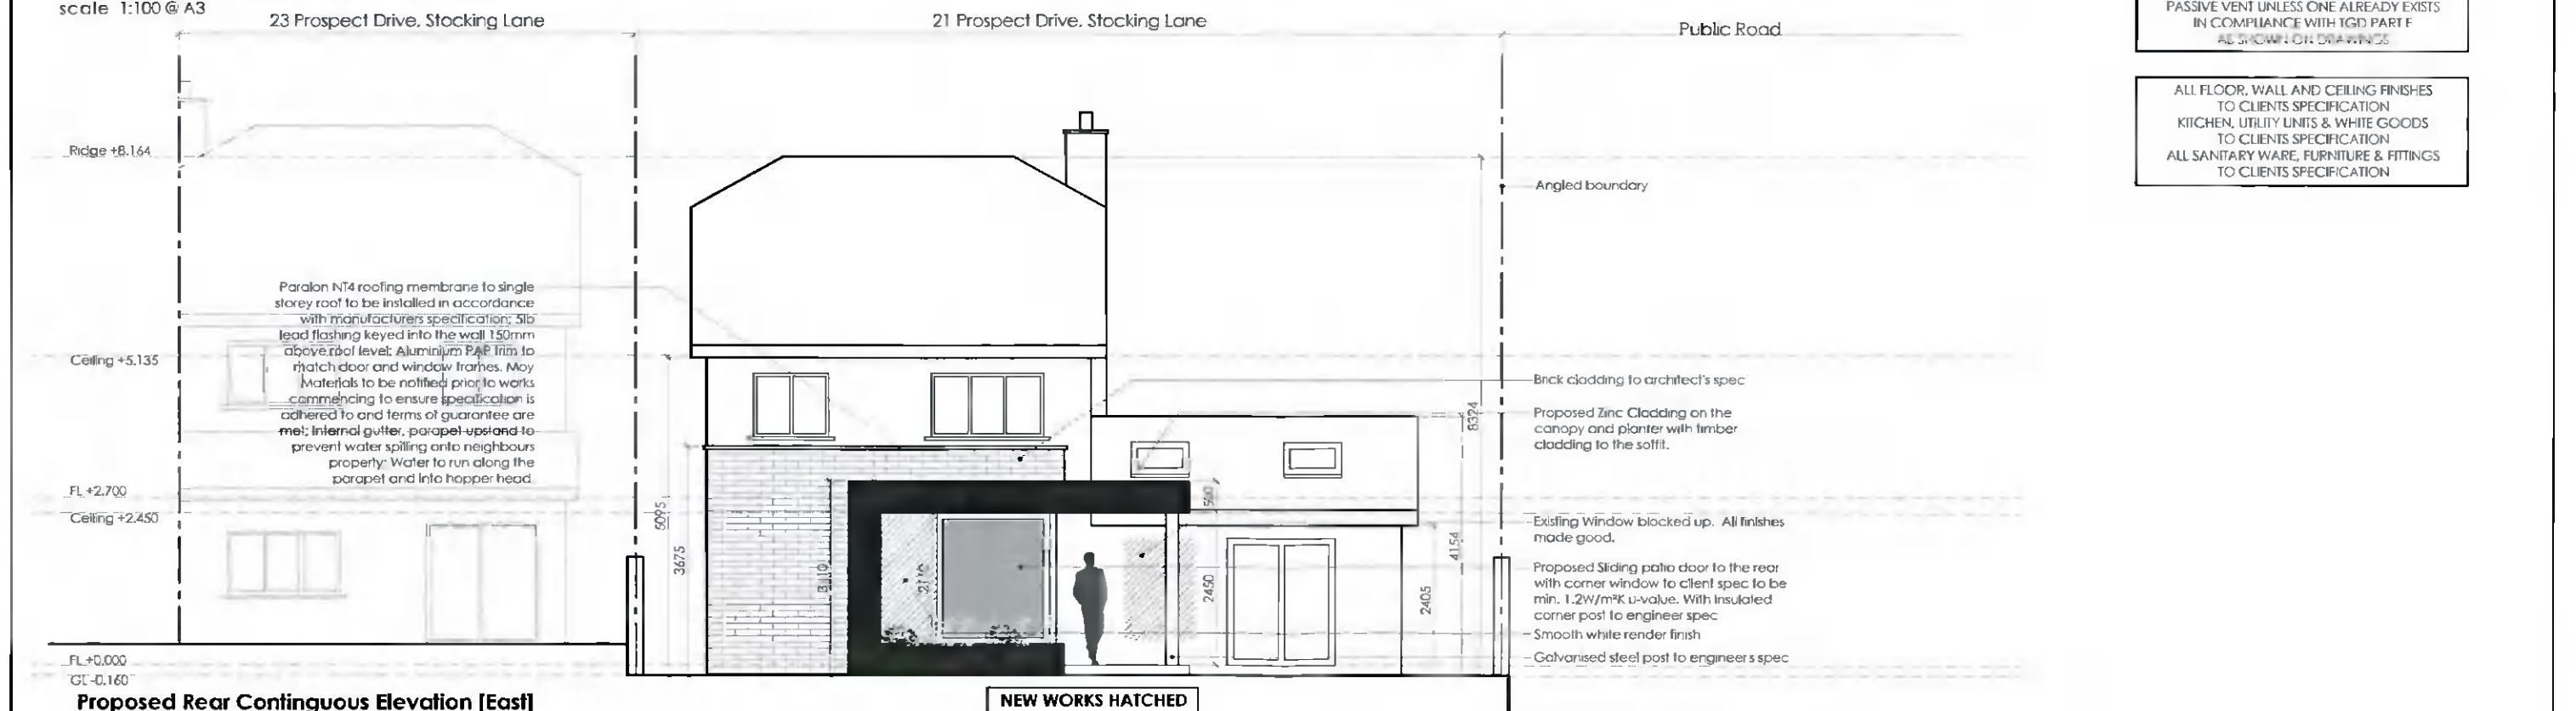


Proposed Rear Contiguous Elevation [East]
scale 1:100 @ A3

- ALL DRAWINGS TO BE READ IN CONJUNCTION WITH ENGINEER SPECIFICATION AND DETAILS
- ALL CONSTRUCTION WORK TO COMPLY WITH THE CURRENT BUILDING REGULATIONS AND ALL OTHER RELEVANT COMPLIANCE AND SPECIFICATIONS. COMPLIANCE OF SUCH TO BE THE RESPONSIBILITY OF THE BUILDING CONTRACTOR ON SITE OR CLIENT PRIOR TO COMMENCEMENT OF CONSTRUCTION WORK
- DEVELOPMENT TO BE BUILT ON THE INSIDE OF THE BOUNDARY. LINE OF THE BOUNDARY TO BE CONFIRMED PRIOR TO CONSTRUCTION BY CONTRACTOR. UNDERPINNING TO ENGINEERS SPECIFICATION. NO ELEMENT OF THE CONSTRUCTION TO BE ENCRUCHING ON THE NEIGHBOUR PROPERTY.
- ALL EXISTING STRUCTURE TO BE INSPECTED BY ENGINEER. ANY ADDITIONS OR ALTERATIONS TO THE STRUCTURE BE SPECIFIED AND INSPECTED BY ENGINEER
- ALL DRAINAGE TO BE CONFIRMED ON SITE
- ALL DRAINAGE BOTH NEW AND EXISTING, TO BE SPECIFIED AND INSPECTED BY ENGINEER
- PERMANENT PASSIVE VENT
ALL ROOMS TO BE FITTED WITH PERMANENT PASSIVE VENT UNLESS ONE ALREADY EXISTS IN COMPLIANCE WITH TGD PART F AS SHOWN ON DRAWINGS
- ALL FLOOR, WALL AND CEILING FINISHES TO CLIENTS SPECIFICATION
KITCHEN, UTILITY UNITS & WHITE GOODS TO CLIENTS SPECIFICATION
ALL SANITARY WARE, FURNITURE & FITTINGS TO CLIENTS SPECIFICATION

Client
Richard & Catherine Connell
21 Prospect Dr,
Stocking Lane,
Rathfarnham,
Dublin 16, D16 F2K6

Revisions



Chartered Institute of
Architectural Technologists

STATUS OF DRAWING

Planning

notes

JOE FALLON DESIGN First Floor, 6 Main Street, Dundrum, Dublin 14 P: 01-5143688
ARCHITECTURE 1A Ryland Street, Buncloody, Enniscorthy, Co. Wexford M: 087-2566808
F: 053-9377433

project Extension & Renovation at 21 prospect drive
drawing Existing and Proposed Rear Contiguous Elevations **dwg no.** 21053-PP-08

job no. 21053 **scale** As Shown **date** 13.03.22 **drawn by** GS **checked** DOM

UNDER THE BUILDING CONTROL ACT 2007, JOE FALLON IS A REGISTERED ASSIGNED CERTIFIER, REG NO. B0244 SCS1

A3

All work to be carried out in accordance with the current Building Regulations and Technical Guidance Documents. These documents take precedence over any dimensions / notes / specifications on these drawings. The contractor / client is to make a thorough inspection of the site and make themselves fully aware of any peculiarities pertaining there to. The contractor is entirely responsible for the proper setting out of works on site. Written dimensions are to be used in preference to scaling. Contractor / client is to check all dimensions prior to planning stage / construction. Any discrepancies to be reported before work is in hand. Contractor is deemed to have included for everything required to finish off project to a satisfactory condition though not specifically described on drawings. All work to be supervised and signed off by suitably qualified persons with up to-date insurance and proper Health and Safety. All drainage works to comply with Local Authority Regulations - if in doubt contact Authority. All works must be carried out using proper materials that are fit for the use for which they are intended and for the conditions in which they are to be used: if in doubt, refer to the harmonised technical specifications. All materials and products to be fitted as per manufacturers instructions.