




NOTES:
 THIS DRAWING AND ALL DESIGN HEREIN IS THE COPYRIGHT OF THE CONSULTANTS AND MUST NOT BE REPRODUCED WITHOUT THEIR WRITTEN CONSENT.
 ALL DRAWINGS REMAIN THE PROPERTY OF THE CONSULTANTS.
 FIGURED DIMENSIONS ONLY TO BE TAKEN FROM THIS DRAWING.
 DO NOT SCALE.
 ALL DIMENSIONS TO BE CHECKED ON SITE.
 CONSULTANTS TO BE INFORMED OF ANY DISCREPANCIES BEFORE WORK COMMENCES

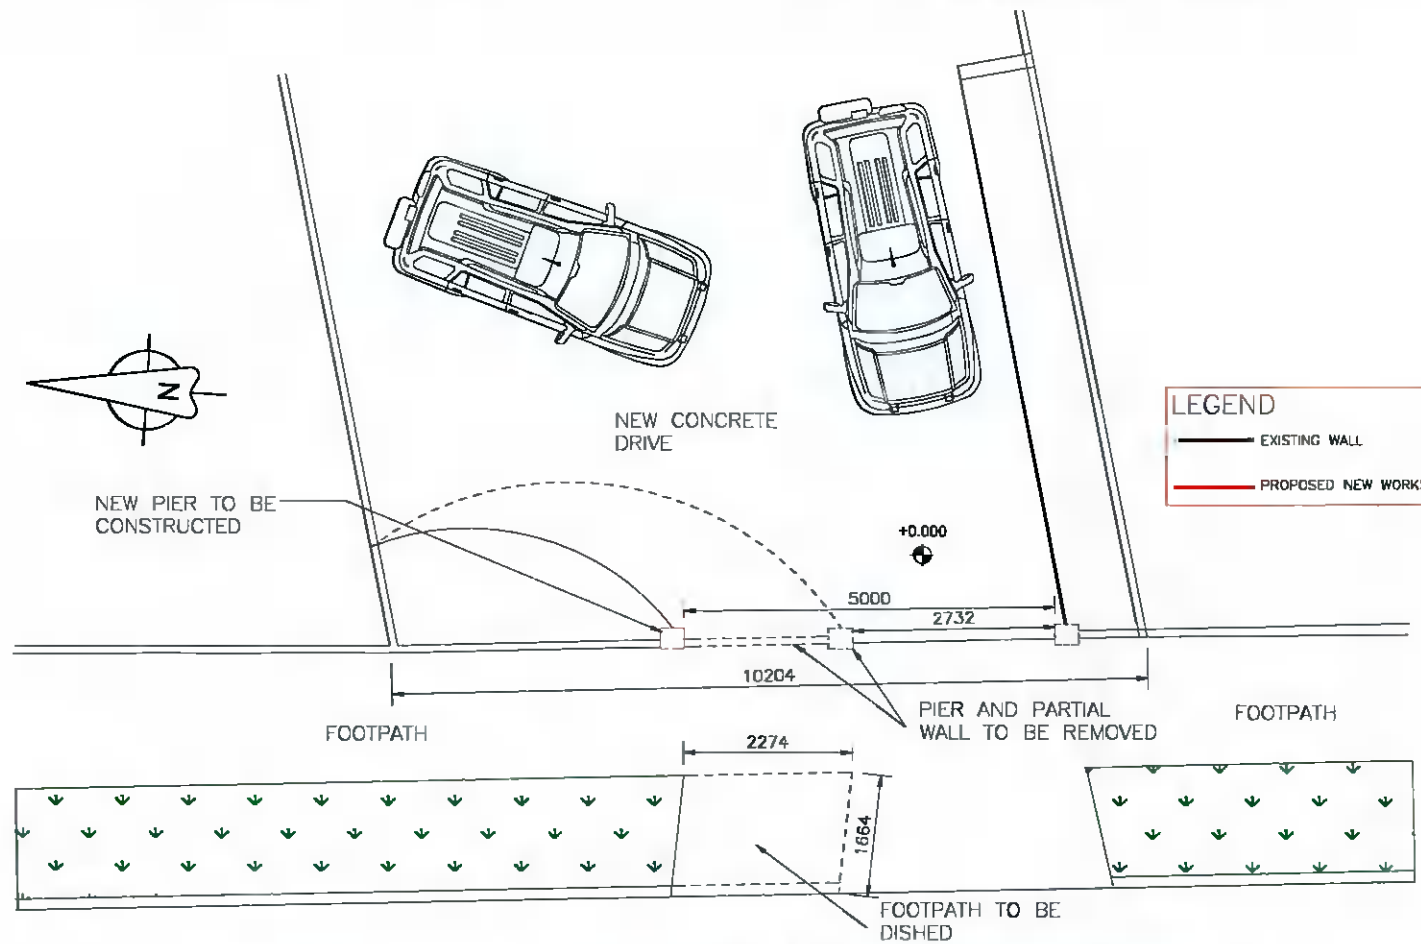

EXISTING & PROPOSED SITE ENTRANCE LAYOUT
 SCALE 1:100

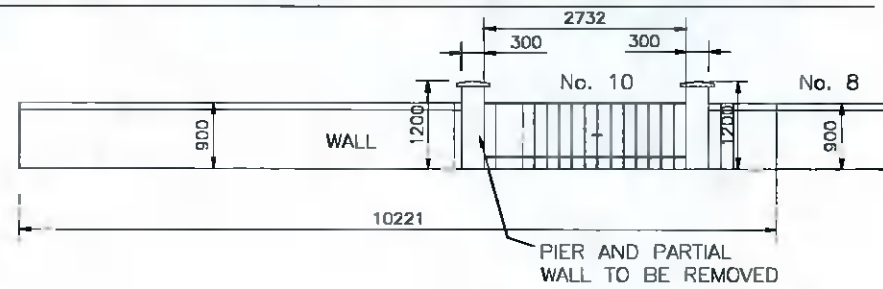


EXISTING SITE ENTRANCE ELEVATION
 SCALE 1:100

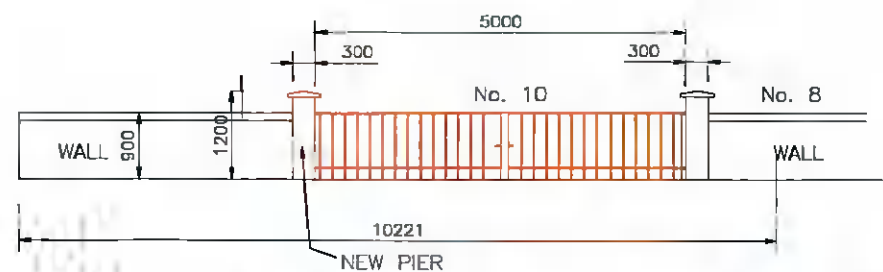


PROPOSED SITE ENTRANCE ELEVATION
 SCALE 1:100

LEGEND
 — EXISTING WALL
 — PROPOSED NEW WORKS

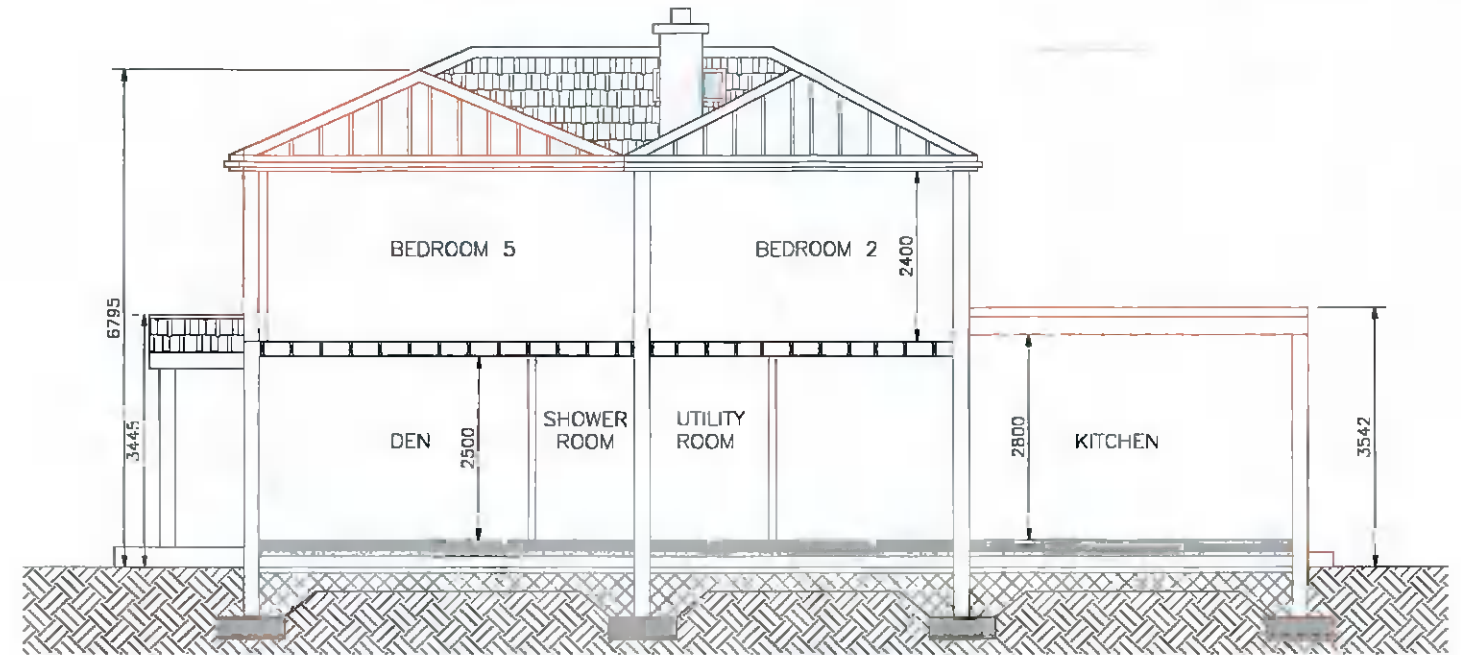

PROPOSED SECTION THRU' NEW BUILD
 SCALE 1:100

Rev	Date	Description	By	Chkd
P	21.03.22	ISSUED FOR PLANNING	TOR	TOR

 DraftCAD Ltd. <i>Planning & Design</i>	Client RONAN & BETHANY COTTER
	Project Title 0 THE COURT CYPRESS DOWNS TEMPLEOUGE DUBLIN 6W
Drawing Title EXISTING & PROPOSED DRIVEWAY ENTRANCE LAYOUT AND ELEVATION AND PROPOSED SECTION	Scale @ A3 1:100 Date MAR.2022
Drawn TOR Chkd TOR	Drawing Status PLANNING
Job Number 01/22	Drawing Number S06
Revision P	