


PROPOSED FRONT ELEVATION

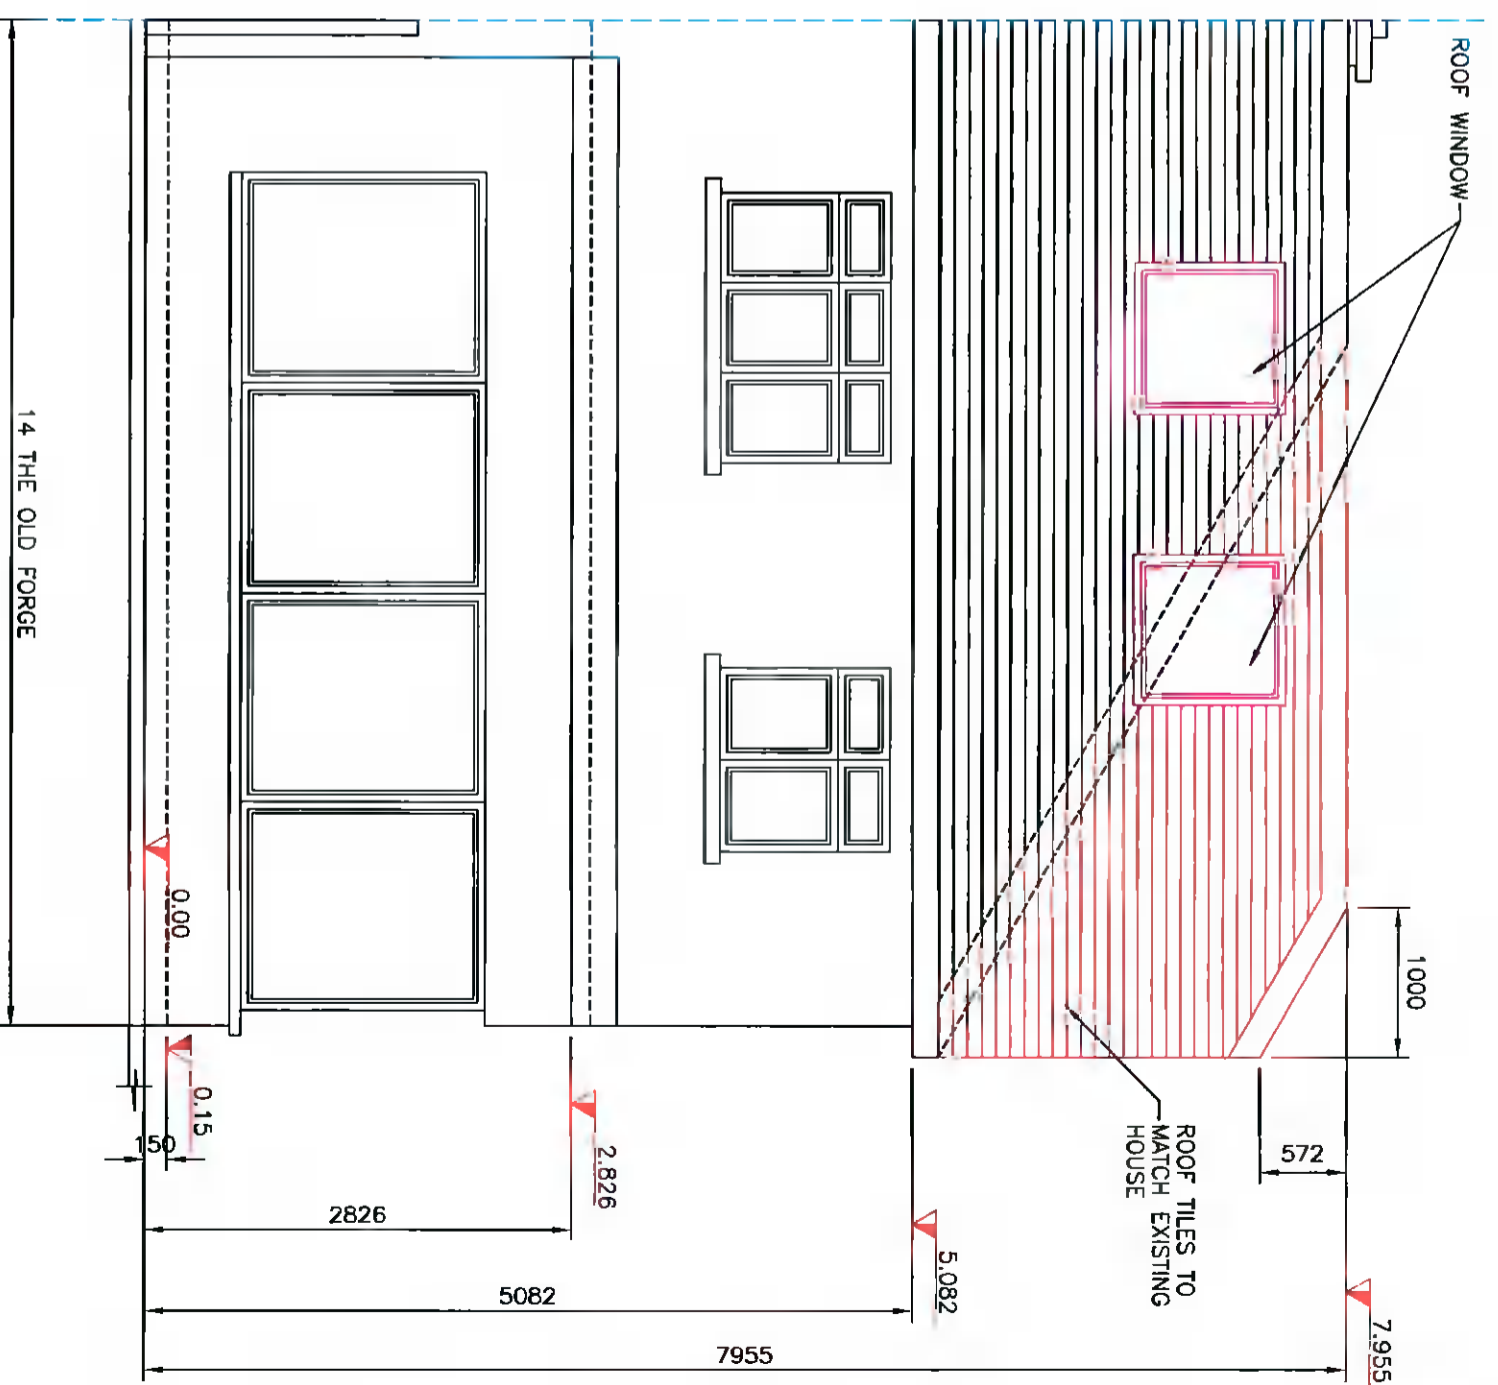

PROPOSED REAR ELEVATION



The information contained in this email is confidential and must not be divulged to any third party without the written consent of 4bes Design Services.



38 Larkfield Avenue
Lucan
Co. Dublin

No. 14 The Old Forge,
Esker South,
Lucan, Co. Dublin

PROPOSED FRONT AND REAR ELEVATIONS

DRAWN	JOHN FORBES , 38 LARKFIELD AVE. , LUCAN, CO. DUBLIN
DATE	March 2022
SCALE	1:50 @ A3

Neha and Darragh Ryan