


PROPOSED FRONT ELEVATION - CONTIGUOUS



PROPOSED REAR ELEVATION - CONTIGUOUS

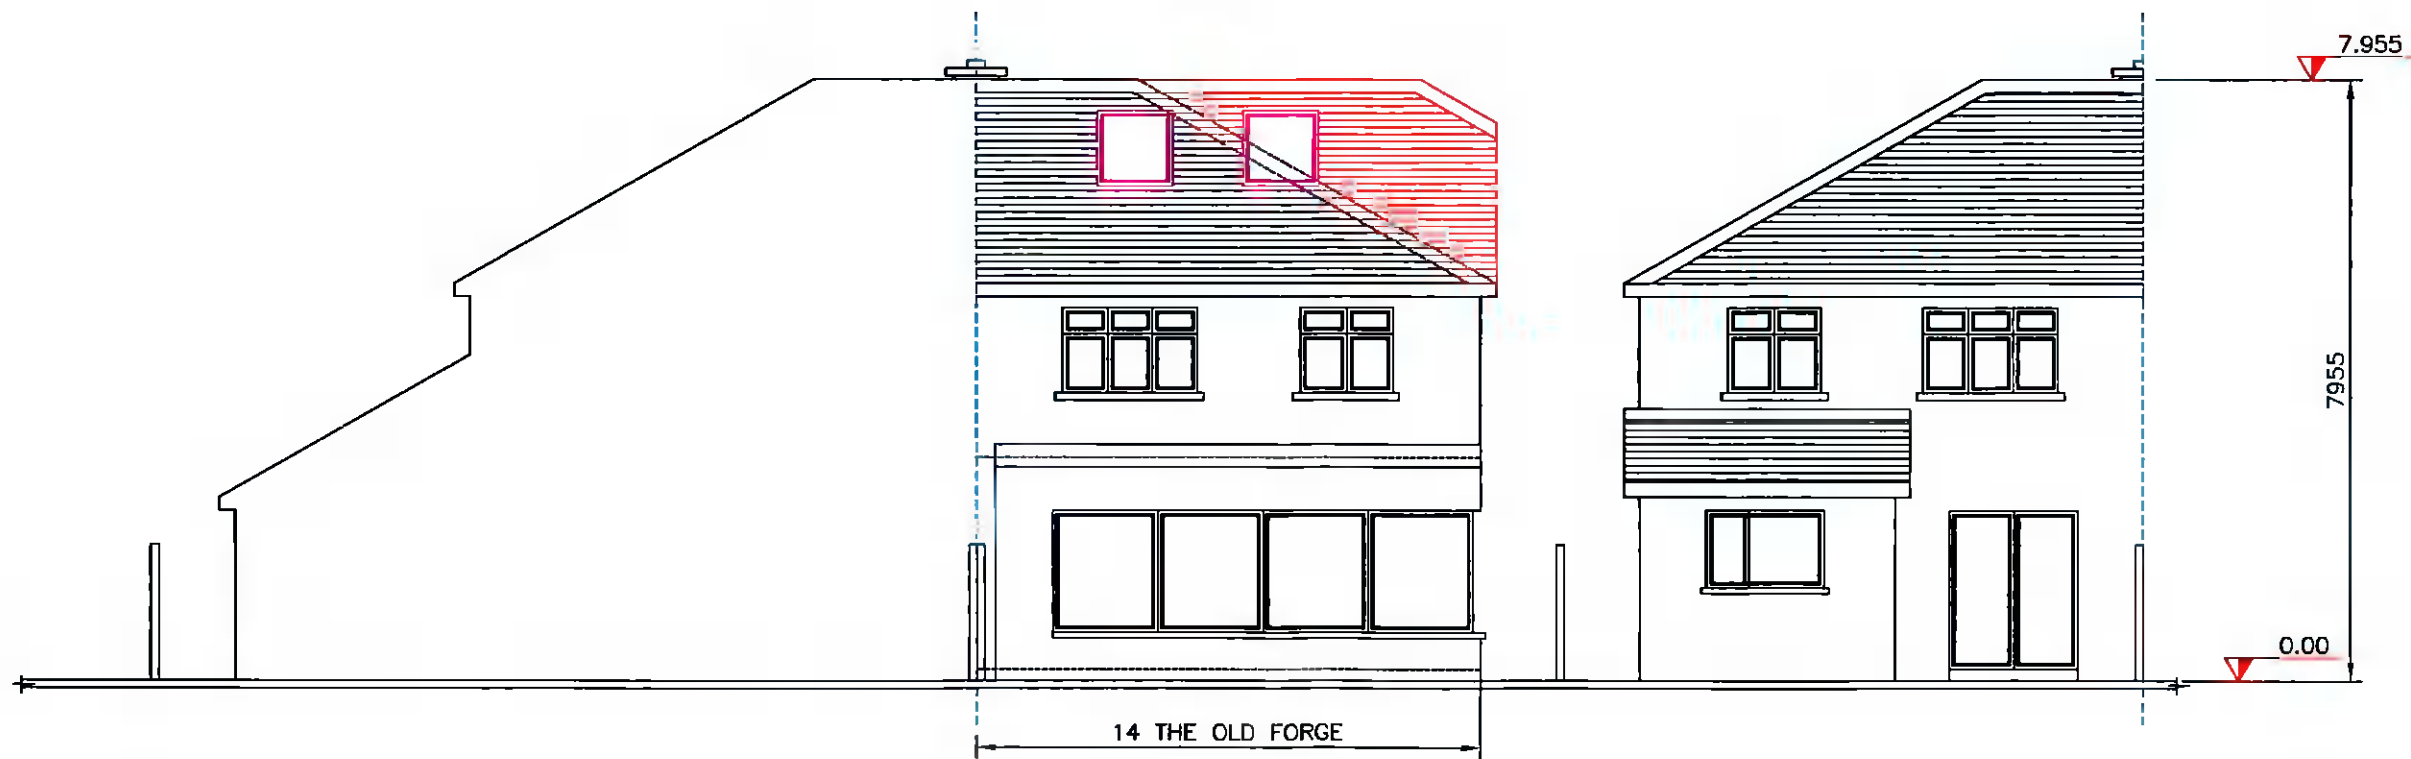

The information contained in this email is confidential and must not be divulged to any third party without the written consent of 4bes Design Services.



38 Larkfield Avenue
Lucan
Co. Dublin

No.14 The Old Forge,
Esker South,
Lucan, Co. Dublin

**PROPOSED FRONT AND REAR
ELEVATIONS - CONTIGUOUS**

DRAWN	JOHN FORBES , 38 LARKFIELD AVE. , LUCAN, Co. DUBLIN	
DATE	March 2022	Neha and Darragh Ryan
SCALE	1:100 @ A3	