


This document is the property of JCA Ltd. The design information contained here is strictly confidential. All rights reserved. No part of the material contained within this document may be reproduced in any form or by means electronic, mechanical, photocopying, recording or otherwise stored in any retrieval system of any nature without the written permission of the copyright holder, except as agreed for use on the project for which the document was originally issued.
 © Joseph Cunningham & Associates Ltd
 January 2014

Planning Pack Map

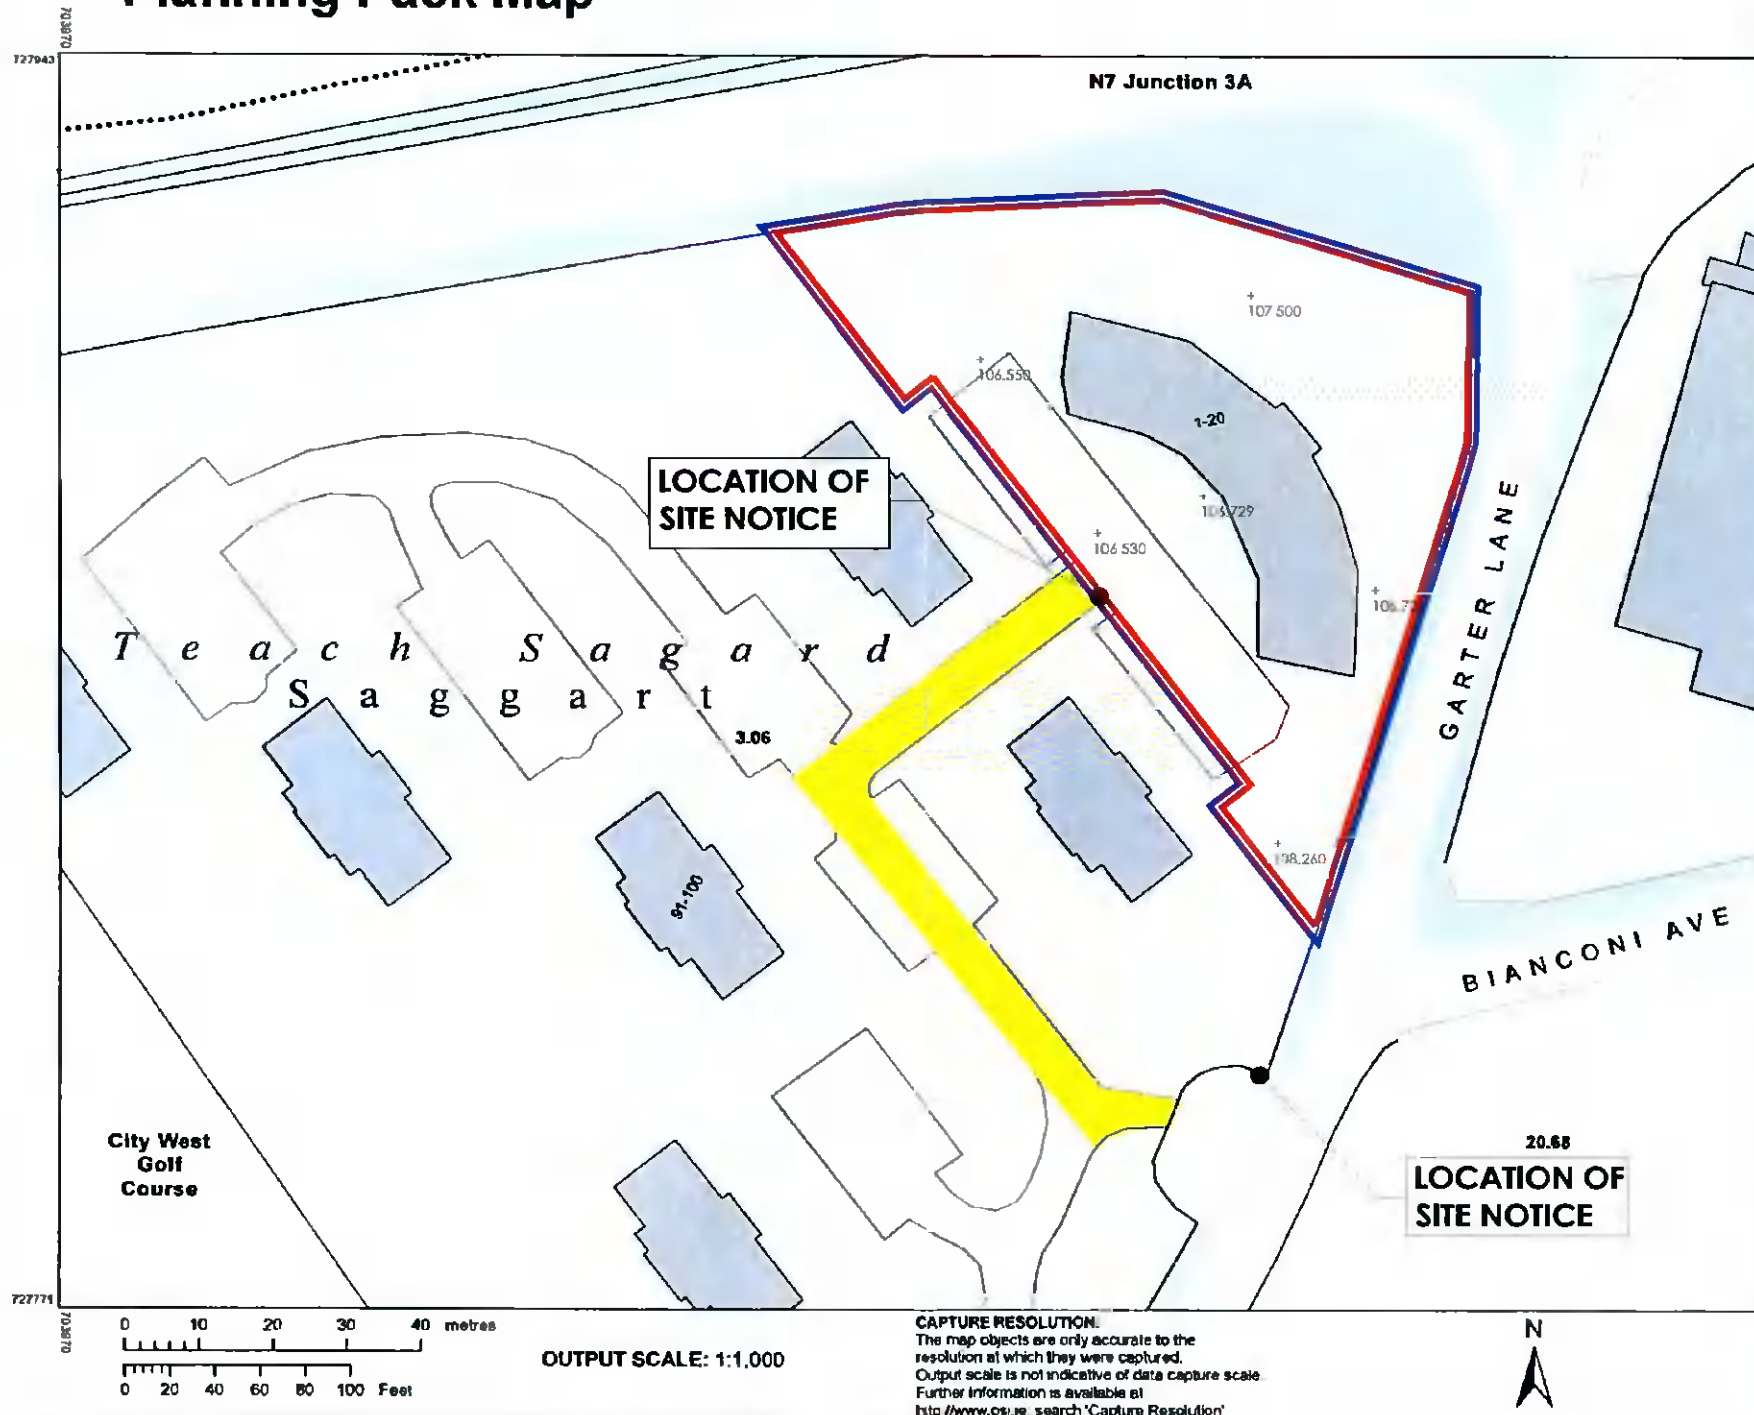

NOTES

This drawing is to be read in conjunction with all Architects drawings & all other Engineers drawings.
 All dimensions, areas and constructional details to be checked and verified by the building contractor prior to the commencement of the work.
 All work to conform to the relevant Irish and British Standards and to the Building regulations (1997-2013).
 All levels shown relate to Ordnance Survey Datum at Malin Head.

CPR Note:
 All works to be carried out using proper materials which are fit for the use they are intended and for the condition in which they are to be used.

CENTRE COORDINATE
 ITM 7
PUBLISHED
 03/11/2014
MAP SCALE
 1:2,500

All materials used in connection with the works to comply with the Construction Products Regulation (EU) No. 305/2011 and the harmonised technical specification/standards that fall within the remit of the CPR No. 305/2011

North



COMPILATION
 Ordnance Survey
 Phoenix 1
 Dublin 8,
 Ireland.
 Unauthorised
 infringes
 and Government
 copyright

Legend

- Outline of Site
- Extent of Land Ownership
- Agreed Wayleaves

All rights reserved. No part of this document may be copied, reproduced, stored in a retrieval system or transmitted in any form or by any means, electronic, mechanical, photocopying, recording or otherwise, without the prior written permission of the copyright owner.

The representation of a road, is not evidence of a right of way.


Ordnance Survey boundaries never shown on physical maps.

© Suirbhelle 2021
 © Ordnance Survey
 www.osi.ie

OSI
 Licence No.
 EN 0037722

LEGEND
<http://www.osi.ie>
 search 'La'

CAPTURE RESOLUTION:
 The map objects are only accurate to the resolution at which they were captured. Output scale is not indicative of data capture scale. Further information is available at <http://www.osi.ie> search 'Capture Resolution'

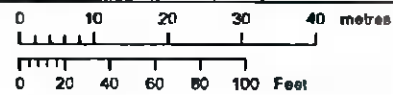

OUTPUT SCALE: 1:1,000

NOTE:
 It should be noted that this is a planning drawing only and therefore is limited in its capacity to convey the total information, details and specification necessary to complete the works. Any works carried out which is not covered here will be the responsibility of the person carrying it out. As the drawings are prepared as planning drawings only, it is strongly recommended that before any work commences the Engineer / Architect be consulted, in order that full working drawings, details and specification be prepared.

Issued for Planning Purposes Only

j&a
 JOSEPH CUNNINGHAM & ASSOCIATES LTD
 PROJECT MANAGERS • CHARTERED ENGINEERS • SURVEYORS

ENGINEERS IRELAND

Job Title:
 C.O.U. of Residential Units at Westpark Crescent Garters Lane, Saggart, Co. Dublin, D24 CA26

Client:
 Suites Hotel Management CLG

Title:
 Site Location Map

Scale: 1:1000

Date: 14/03/2022

Drawn By: A.S.

Checked By:
 J.C.

Drawing Number:
 C2101 - P01

Sheet Size:
 A3

HEAD OFFICE
 ASPEN HOUSE
 76 SEATOWN
 DUNDALK
 CO. LOUTH
 TEL: 042 9335425
 www.jcassoc.net

NAVAN OFFICE
 3 CANNON ROW
 NAVAN
 CO. MEATH
 TEL: 046 9078378
 E-MAIL:

E-MAIL: jcunningham@jcassoc.net