

This document is the property of JCA Ltd. The design information contained here is strictly confidential. All rights reserved. No part of the material contained within this document may be reproduced in any form or by means electronic, mechanical, photocopying, recording or otherwise stored in any retrieval system of any nature without the written permission of the copyright holder, except as agreed for use on the project for which the document was originally issued.  
 © Joseph Cunningham & Associates Ltd  
 January 2014



Legend	
	Outline of Site
	Extent of Land Ownership
	Agreed Wayleaves

OSI  
 Licence No.  
 EN 0037722

**NOTE:**  
 It should be noted that this is a planning drawing only and therefore is limited in its capacity to convey the total information, details and specification necessary to complete the works. Any works carried out which is not covered here will be the responsibility of the person carrying it out. As the drawings are prepared as planning drawings only, it is strongly recommended that before any work commences the Engineer / Architect be consulted, in order that full working drawings, details and specification be prepared.

**NOTES**


This drawing is to be read in conjunction with all Architects drawings & all other Engineers drawings.  
 All dimensions, areas and constructional details to be checked and verified by the building contractor prior to the commencement of the work.

All work to conform to the relevant Irish and British Standards and to the Building regulations (1997-2013)  
 All levels shown relate to Ordnance Survey Datum at Malin Head.

**CPR Note:**  
 All works to be carried out using proper materials which are fit for the use they are intended and for the condition in which they are to be used.

All materials used in connection with the works to comply with the Construction Products Regulation (EU) No. 305/2011 and the harmonised technical specification/standards that fall within the remit of the CPR No. 305/2011

**Planning Pack Map**

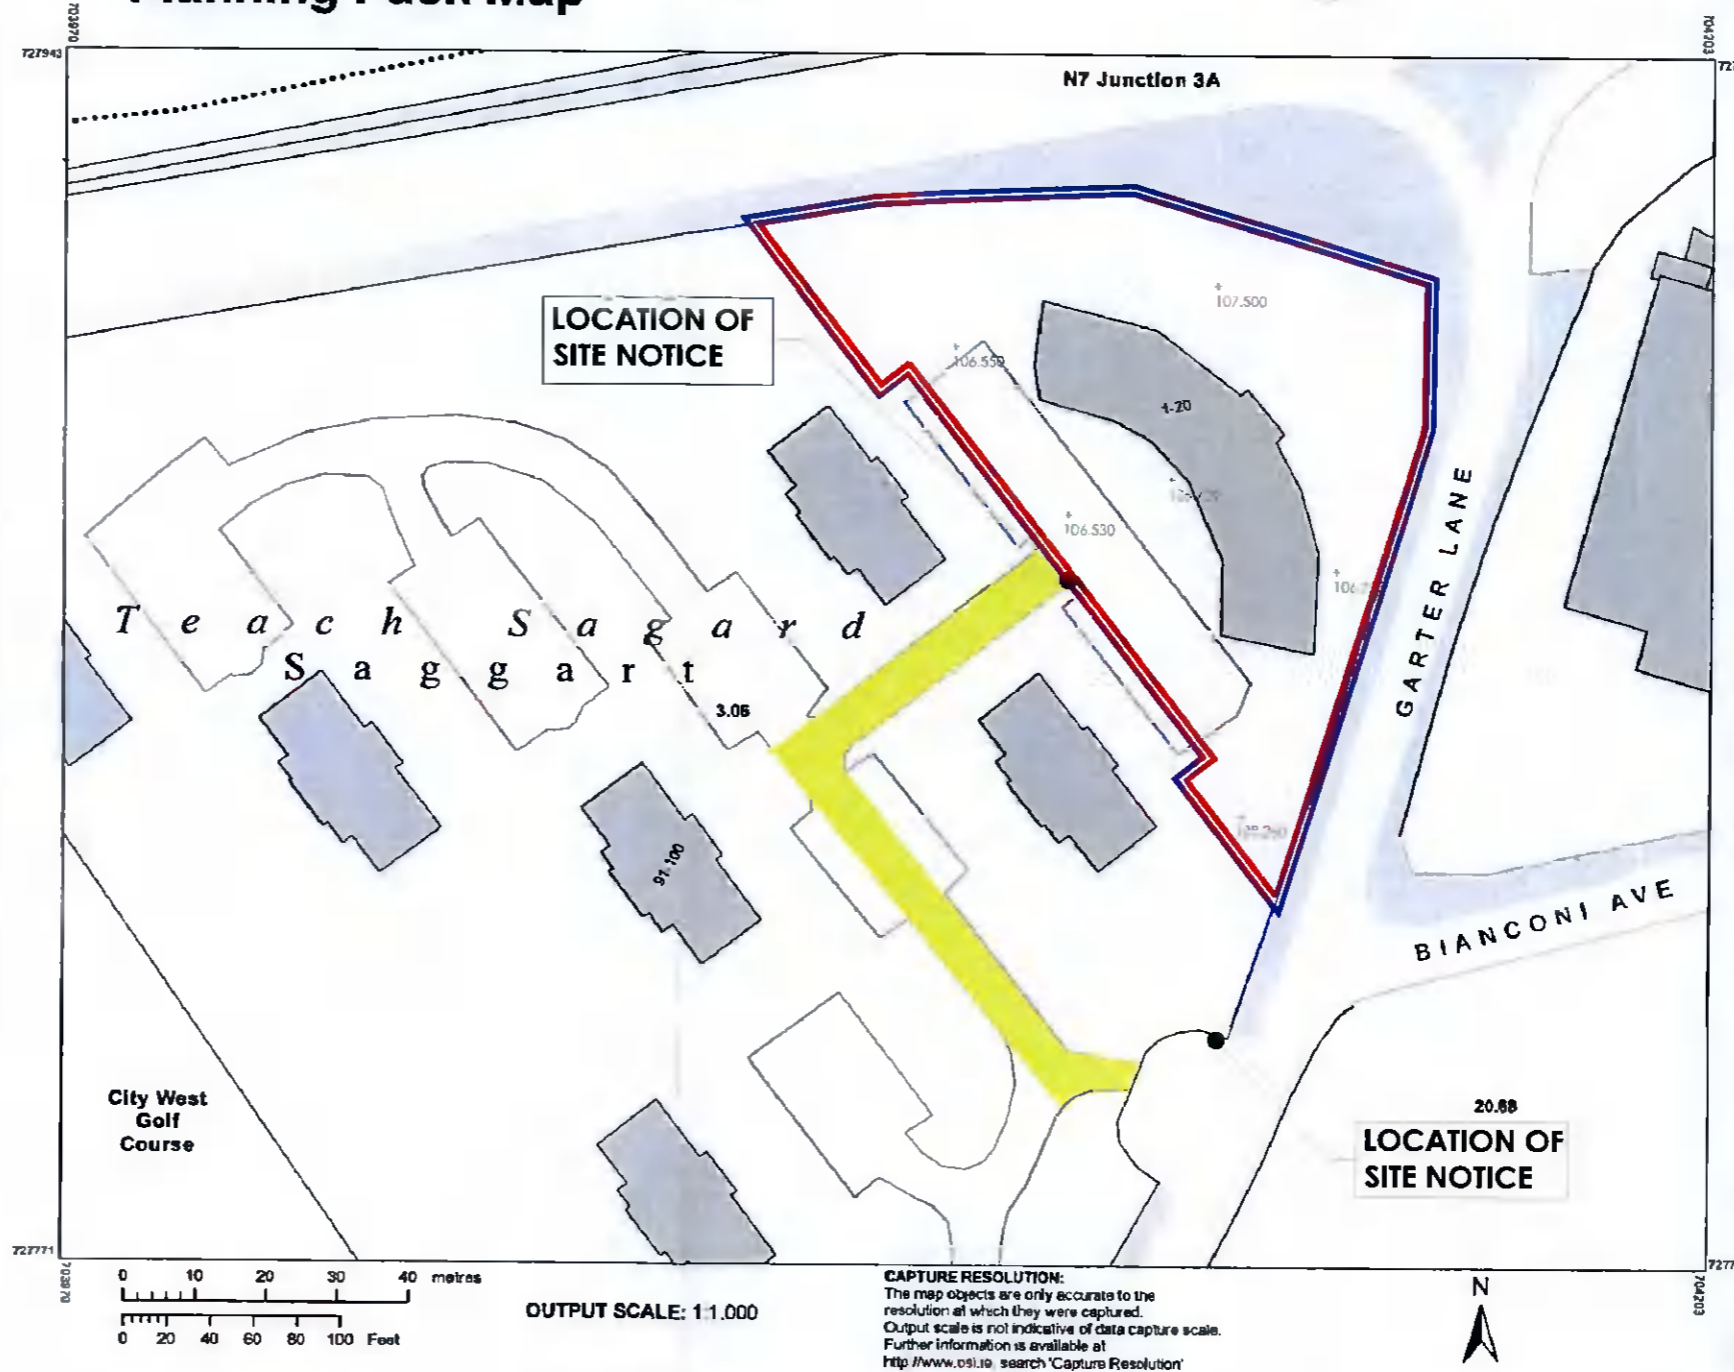

**CENTRE COORDINATES:**  
 ITM 704087.727857

**PUBLISHED:** 03/11/2021  
**ORDER NO.:** 50230853\_1

**MAP SERIES:** 1:2,500  
**MAP SHEETS:** 3389-A

**COMPILED AND PUBLISHED BY:**  
 Ordnance Survey Ireland,  
 Phoenix Park,  
 Dublin 8,  
 Ireland.

Unauthorised reproduction infringes Ordnance Survey Ireland and Government of Ireland copyright.

All rights reserved. No part of this publication may be copied, reproduced or transmitted in any form or by any means without the prior written permission of the copyright owners.

The representation on this map of a road, track or footpath is not evidence of the existence of a right of way.

Ordnance Survey maps never show legal property boundaries, nor do they show ownership of physical features

© Suirbhéireacht Ordánais Éireann, 2021  
 © Ordnance Survey Ireland, 2021  
 www.osi.ie/copyright

**LEGEND:**  
<http://www.osi.ie>  
 search 'Large Scale Legend'

**Issued for Planning Purposes Only**



**Job Title:**  
 C.O.U. of Residential Units at Westpark Crescent Garters Lane, Saggart, Co. Dublin, D24 CA26

**Client:**  
 Suites Hotel Management CLG

**Title:**  
 Site Location Map

**Scale:** 1:1000

**Checked By:** J.C

**Sheet Size:** A3

**Date:** 14/03/2022

**Drawing Number:**

**Drawn By:** A.S.

C2101 - P01

**HEAD OFFICE:**  
 ASPEN HOUSE  
 76 SEATOWN  
 DUNDALK  
 CO. LOUTH  
 TEL: 042 9335425  
[www.jcassoc.net](http://www.jcassoc.net)

**NAVAN OFFICE:**  
 3 CANNON ROW  
 NAVAN  
 CO. MEATH  
 TEL: 046 9078378  
 E-MAIL:

E-MAIL: [jcunningham@jcassoc.net](mailto:jcunningham@jcassoc.net)