

EXISTING GROUND FLOOR PLAN VIEW



The information contained in this drawing is confidential and must not be divulged to any third party without the written consent of 4bes Design Services.




38 Larkfield Avenue
Lucan
Co. Dublin

34 Tamarisk Drive,
Tallaght, Dublin 24,
D24 FPR4

EXISTING GROUND FLOOR PLAN VIEW

DRAWN	JOHN FORBES , 38 LARKFIELD AVE. , LUCAN, Co. DUBLIN
DATE	Feb 2022
SCALE	1:50 @ A3

TD - 1

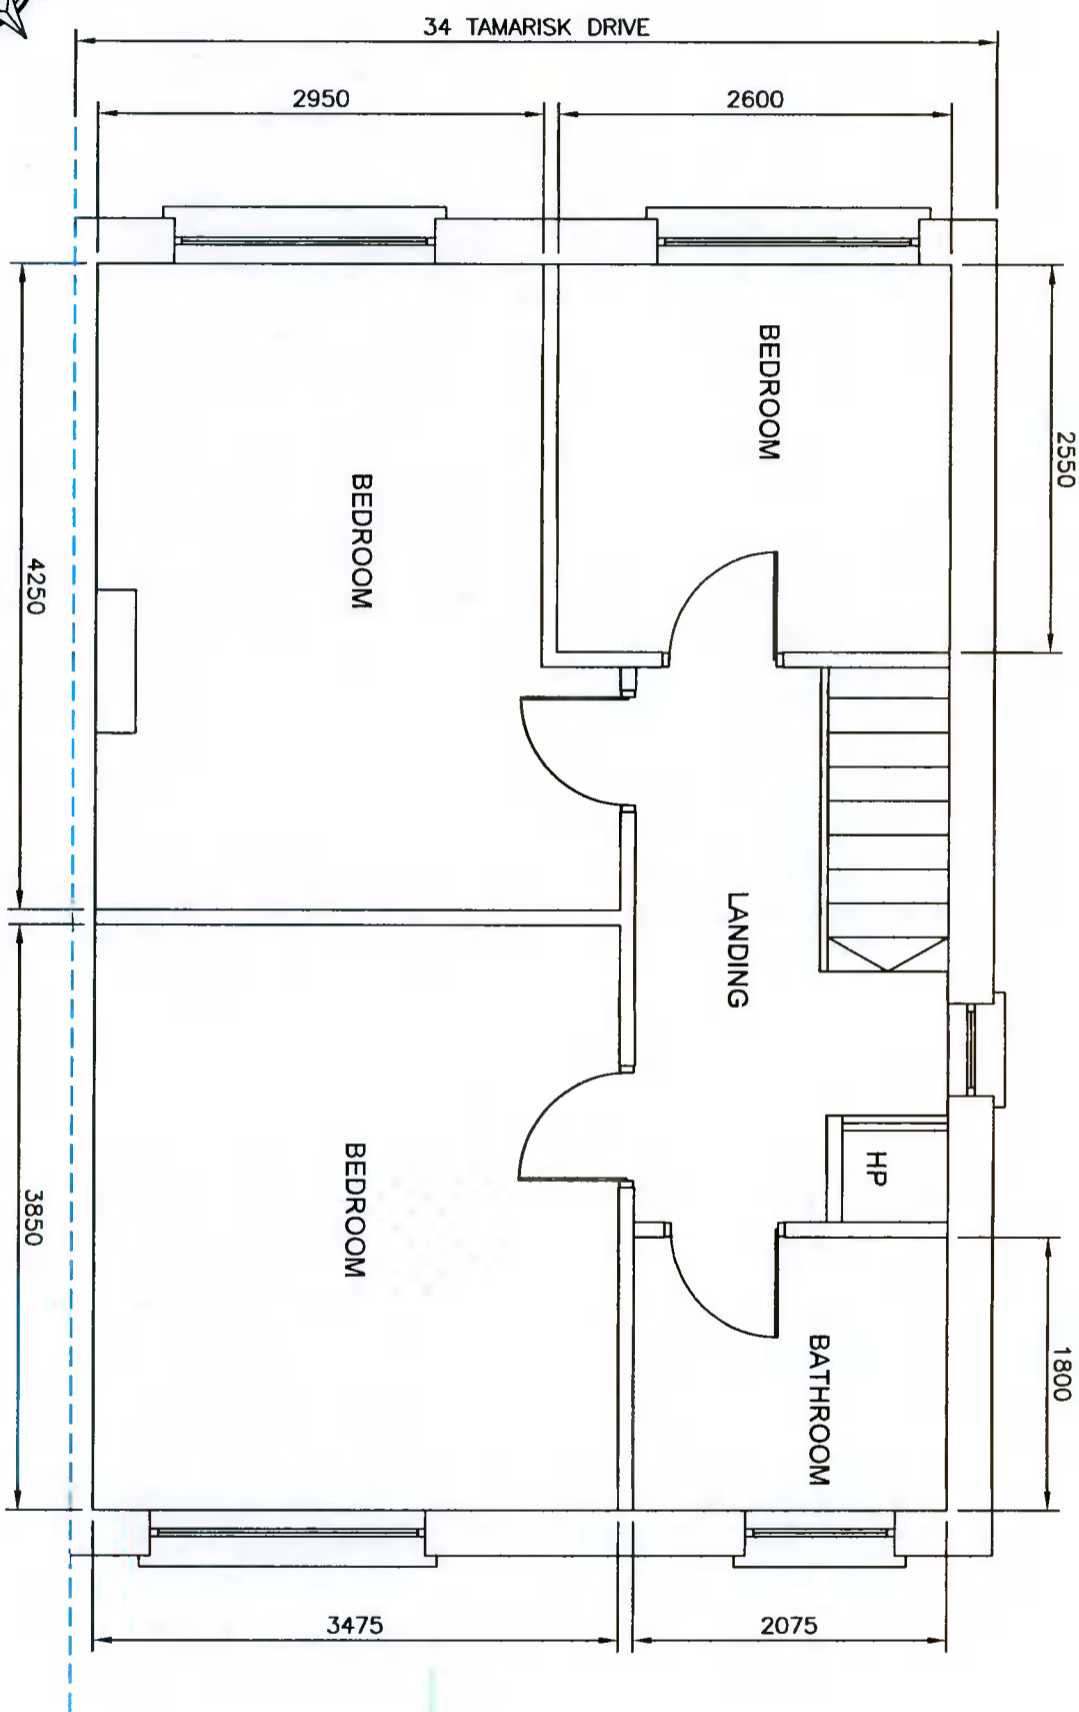

EXISTING FIRST FLOOR PLAN VIEW



The information contained in this drawing is confidential and must not be divulged to any third party without the written consent of 4bes Design Services.



38 Larkfield Avenue
Lucan
Co. Dublin

34 Tamarisk Drive,
Tallaght, Dublin 24,
D24 FPR4

EXISTING FIRST FLOOR PLAN VIEW

DRAWN	JOHN FORBES , 38 LARKFIELD AVE. , LUCAN, CO. DUBLIN
DATE	Feb 2022
SCALE	1:50 @ A3
Ronan and Nicola O'Reilly	
TD-2	