


EXISTING FRONT ELEVATION



EXISTING REAR ELEVATION

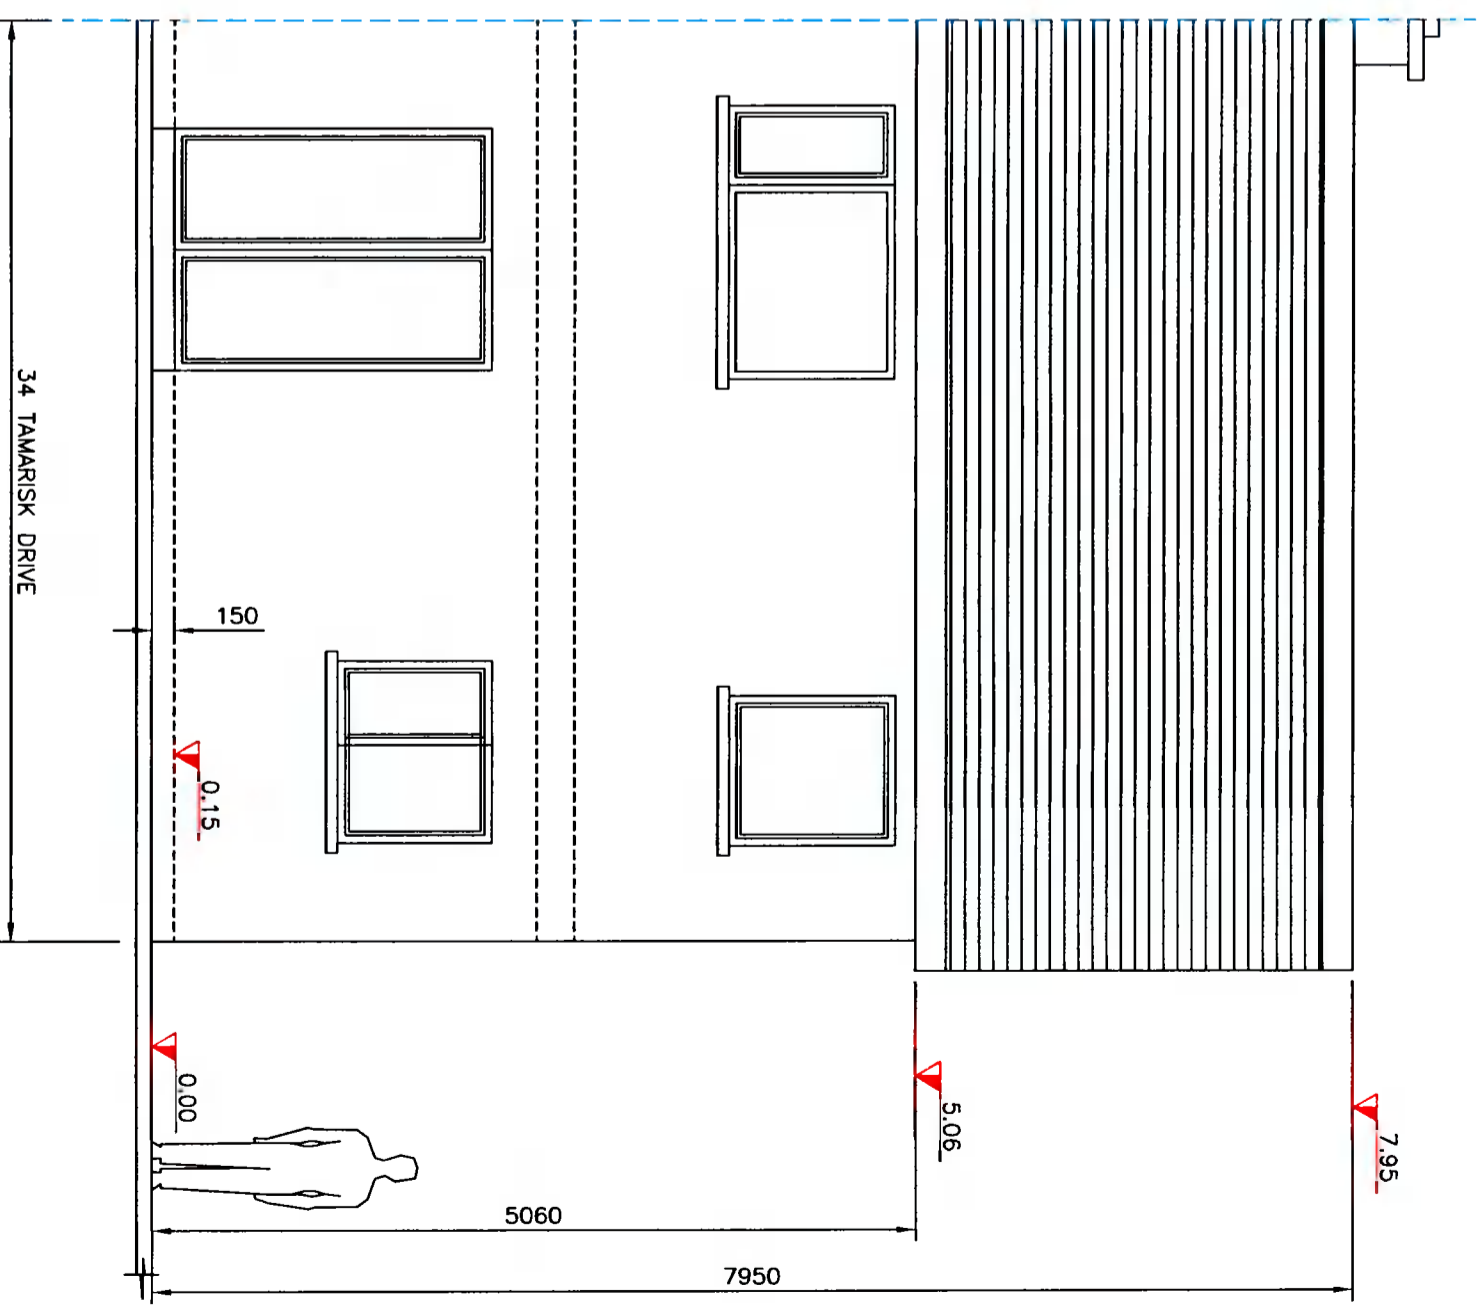

The information contained in this drawing is confidential and must not be divulged to any third party without the written consent of 4bes Design Services.



38 Larkfield Avenue
Lucan
Co. Dublin


34 Tamarisk Drive,
Tallaght, Dublin 24,
D24 FPR4

**EXISTING FRONT AND REAR
ELEVATIONS**

DRAWN	JOHN FORBES , 38 LARKFIELD AVE. , LUCAN, CO. DUBLIN
DATE	Feb 2022
SCALE	1:50 @ A3

Ronan and Nicola O'Reilly

TD - 3

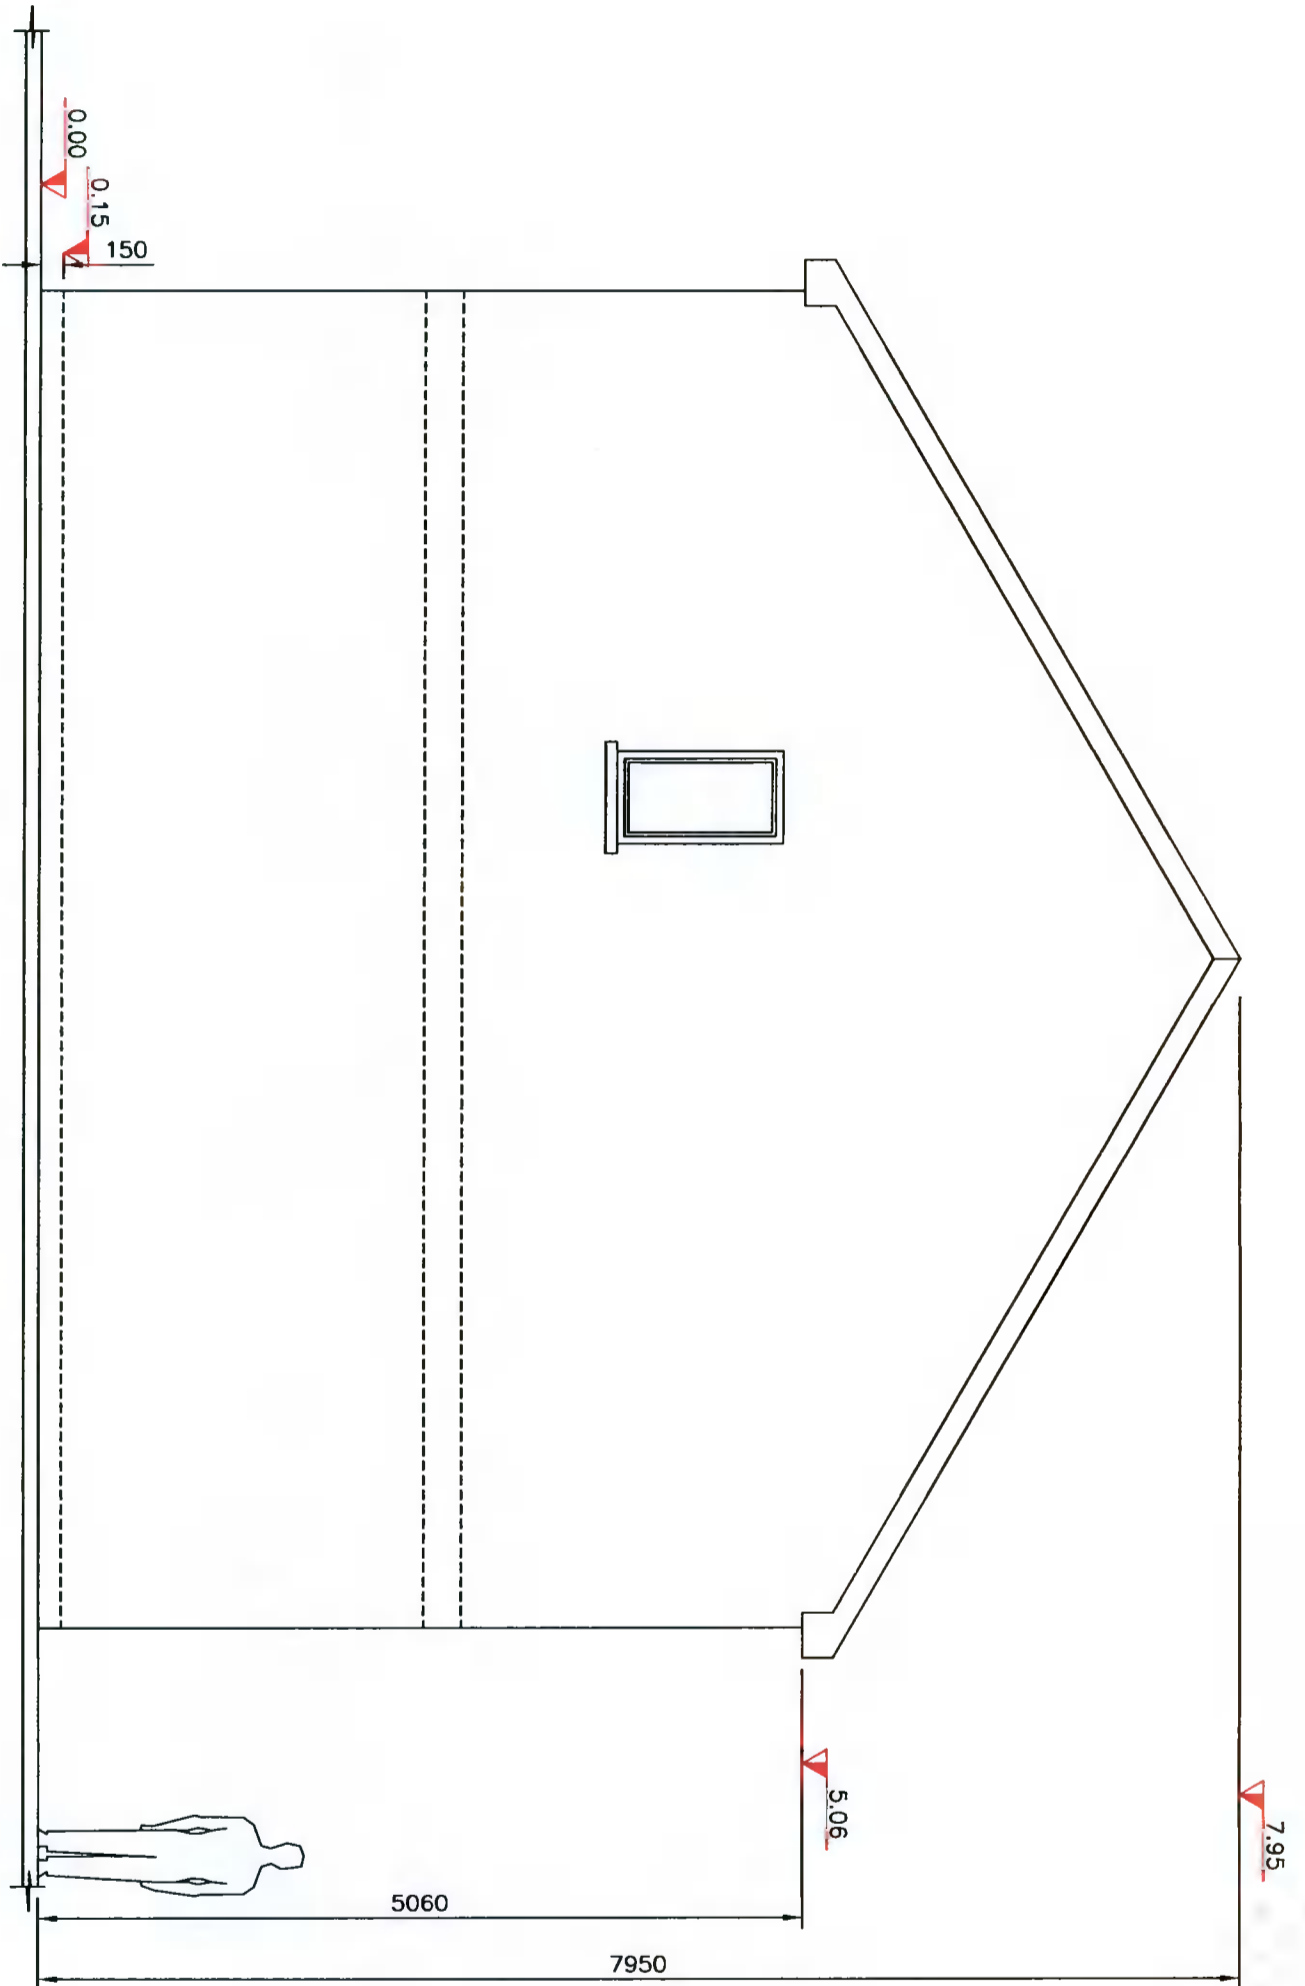

EXISTING SIDE ELEVATION



The information contained in this drawing is confidential and must not be divulged to any third party without the written consent of Abes Design Services.



38 Larkfield Avenue
Lucan
Co. Dublin

34 Tamarisk Drive,
Tallaght, Dublin 24,
D24 FPR4

EXISTING SIDE ELEVATION

DRAWN	JOHN FORBES	38 LARKFIELD AVE., LUCAN, CO. DUBLIN
DATE	Feb 2022	
SCALE	1:50 @ A3	

TD - 4