


**EXISTING FRONT ELEVATION - CONTIGUOUS**

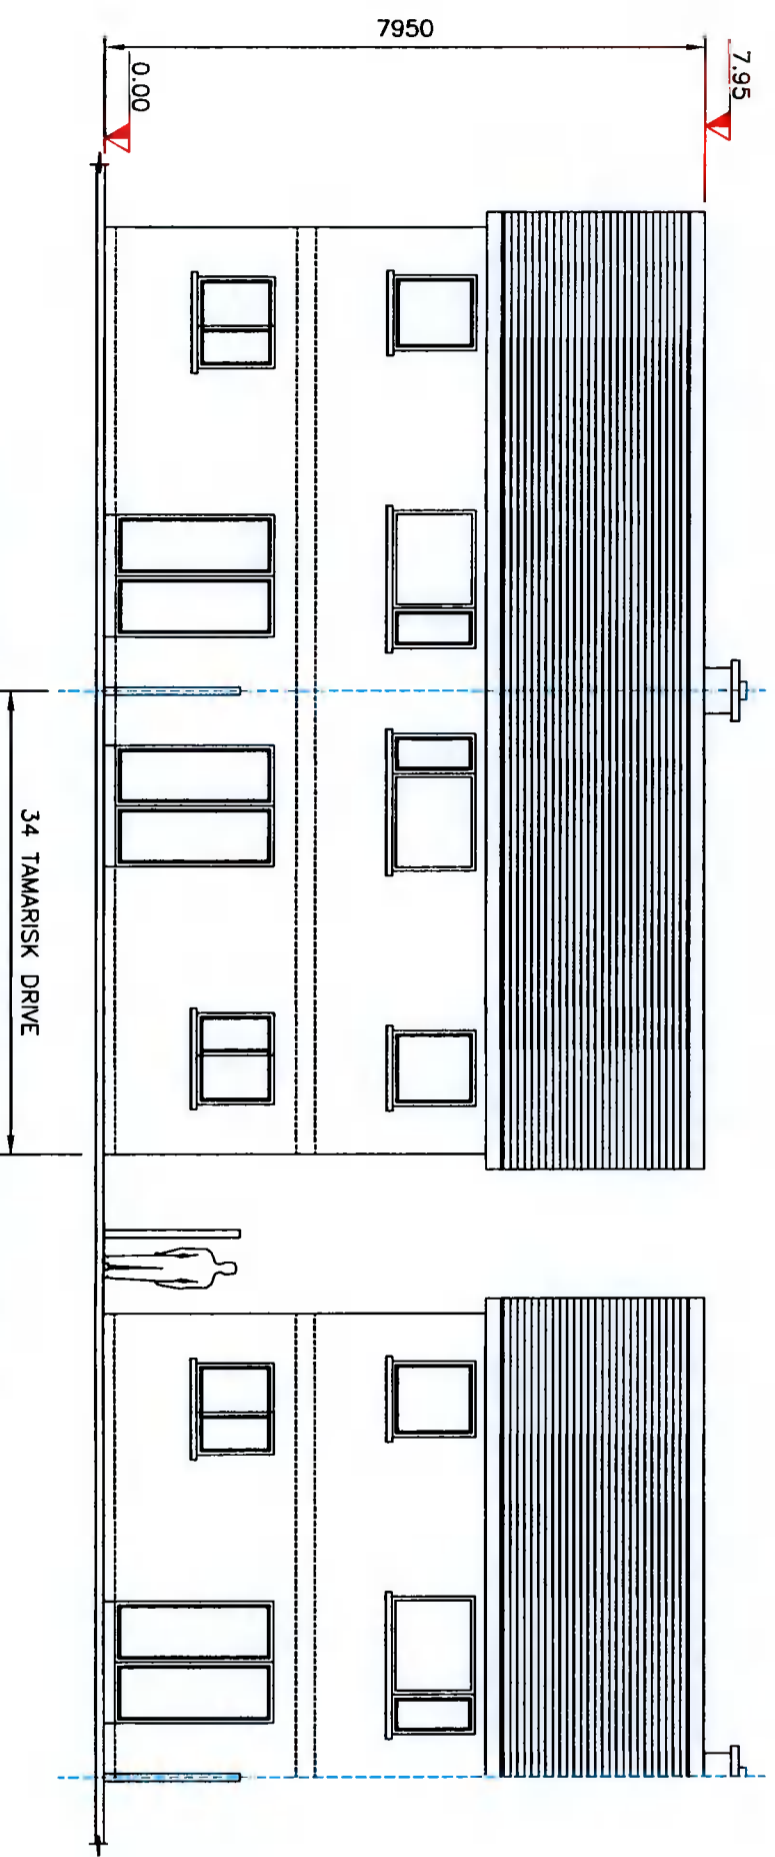

**EXISTING REAR ELEVATION - CONTIGUOUS**



The information contained in this drawing is confidential and must not be divulged to any third party without the written consent of 4bes Design Services.



38 Larkfield Avenue  
Lucan  
Co. Dublin

34 Tamarisk Drive,  
Tallaght, Dublin 24,  
D24 FPR4

**EXISTING FRONT AND REAR  
ELEVATIONS - CONTIGUOUS**

DRAWN	JOHN FORBES , 38 LARKFIELD AVE. , LUCAN, CO. DUBLIN
DATE	Feb 2022
SCALE	1:100 @ A3
Ronan and Nicola O'Reilly	
<b>TD - 5</b>	