


EXISTING FRONT ELEVATION - CONTIGUOUS

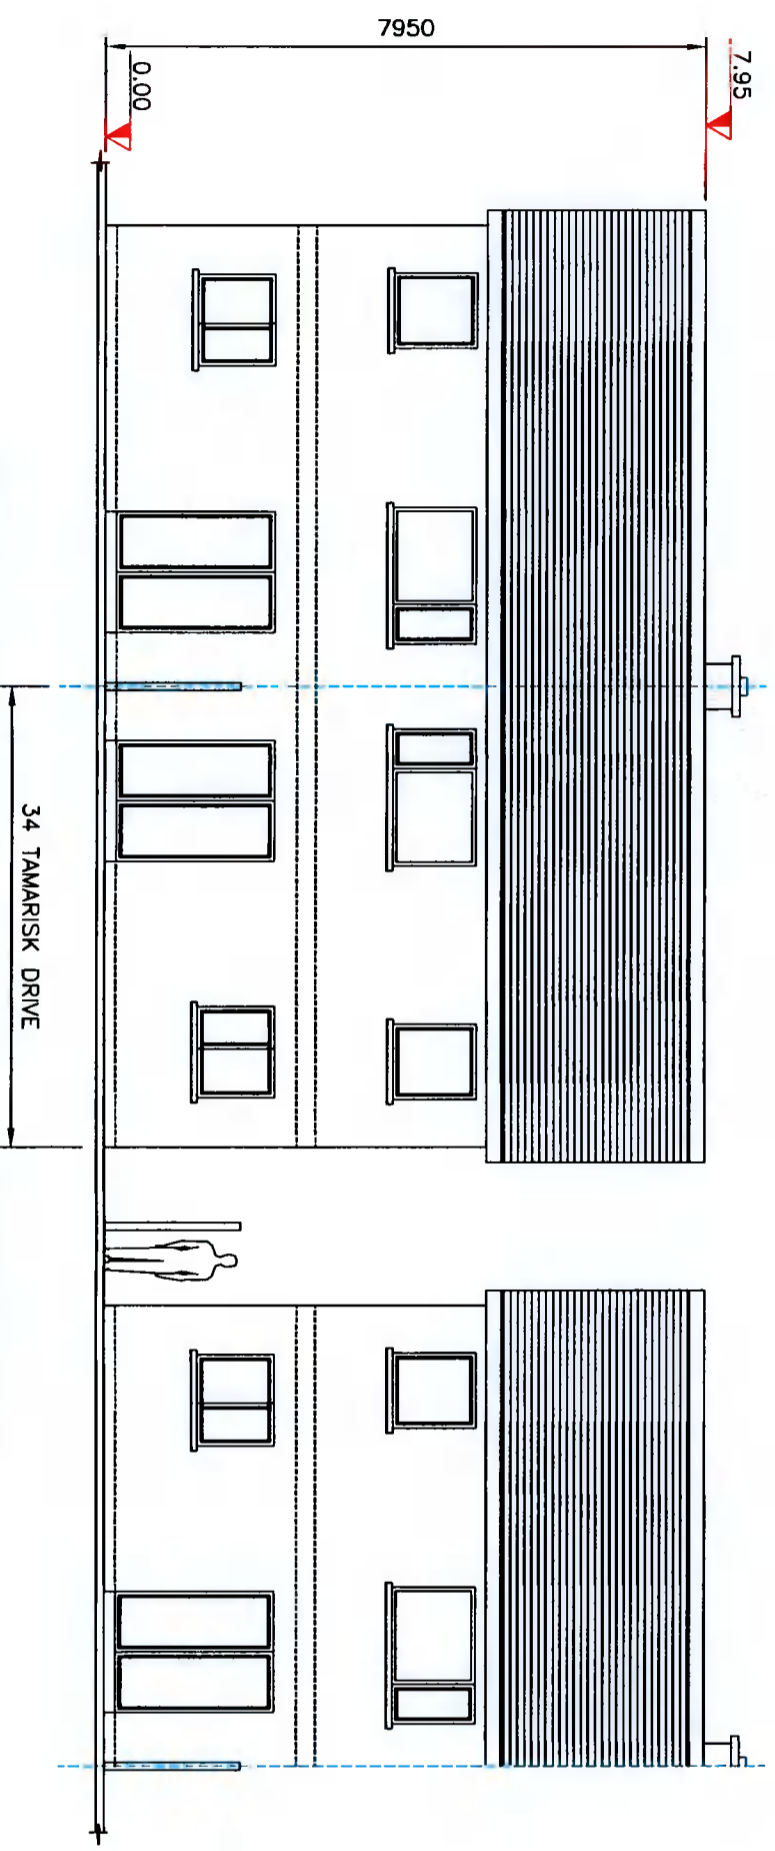

EXISTING REAR ELEVATION - CONTIGUOUS



The information contained in this drawing is confidential and must not be divulged to any third party without the written consent of Abes Design Services.




38 Larkfield Avenue
Lucan
Co. Dublin


34 Tamarisk Drive,
Tallaght, Dublin 24,
D24 FPR4

EXISTING FRONT AND REAR
ELEVATIONS - CONTIGUOUS

DRAWN	JOHN FORBES , 38 LARKFIELD AVE. , LUCAN, CO. DUBLIN
DATE	Feb 2022
SCALE	1:100 @ A3
Ronan and Nicola O'Reilly	
TD - 5	

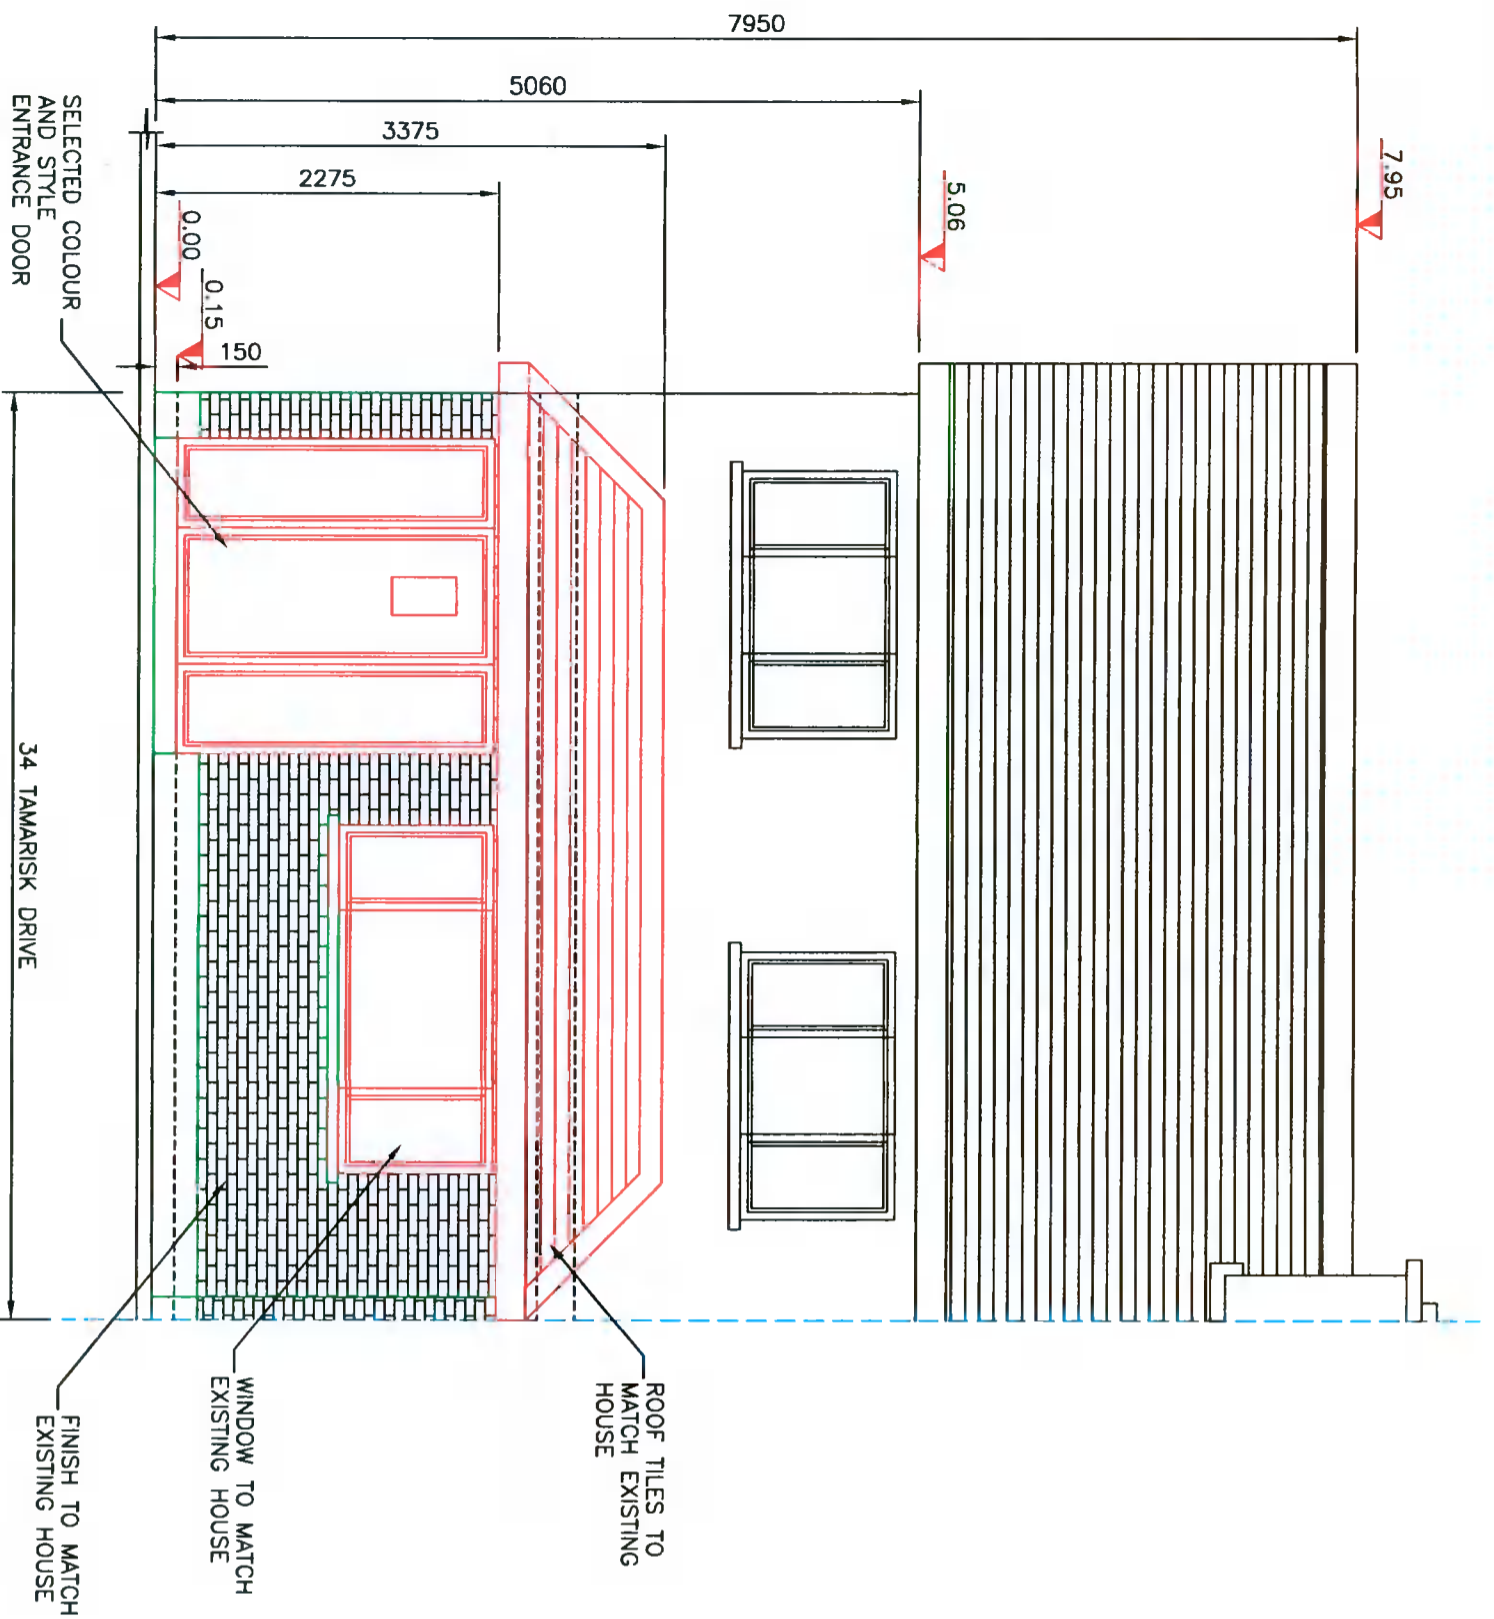

PROPOSED FRONT ELEVATION

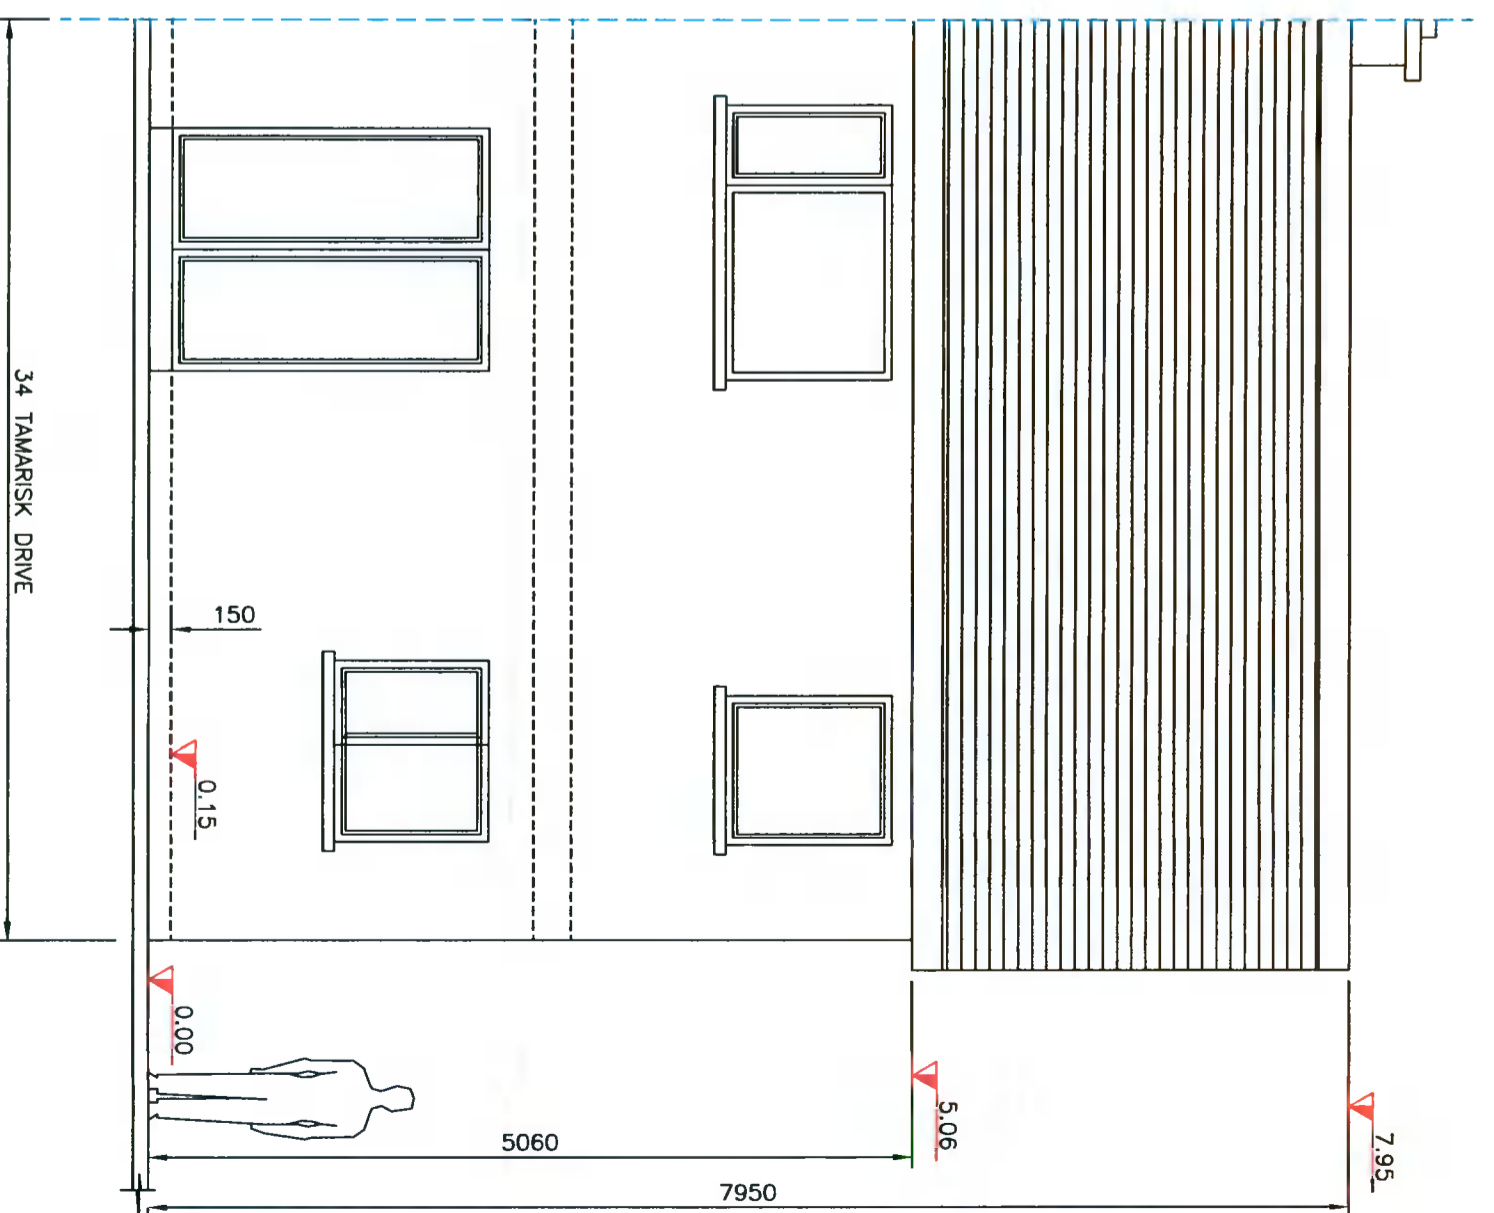

EXISTING REAR ELEVATION



The information contained in this drawing is confidential and must not be divulged to any third party without the written consent of Abes Design Services.



38 Larkfield Avenue
Lucan
Co. Dublin

34 Tamarisk Drive,
Tallaght, Dublin 24,
D24 FPR4

PROPOSED FRONT AND EXISTING REAR ELEVATIONS

DRAWN	JOHN FORBES , 38 LARKFIELD AVE. , LUCAN, CO. DUBLIN
DATE	Feb 2022
SCALE	1:50 @ A3

Ronan and Nicola O'Reilly

TD - 7