


**PROPOSED FRONT ELEVATION - CONTIGUOUS**

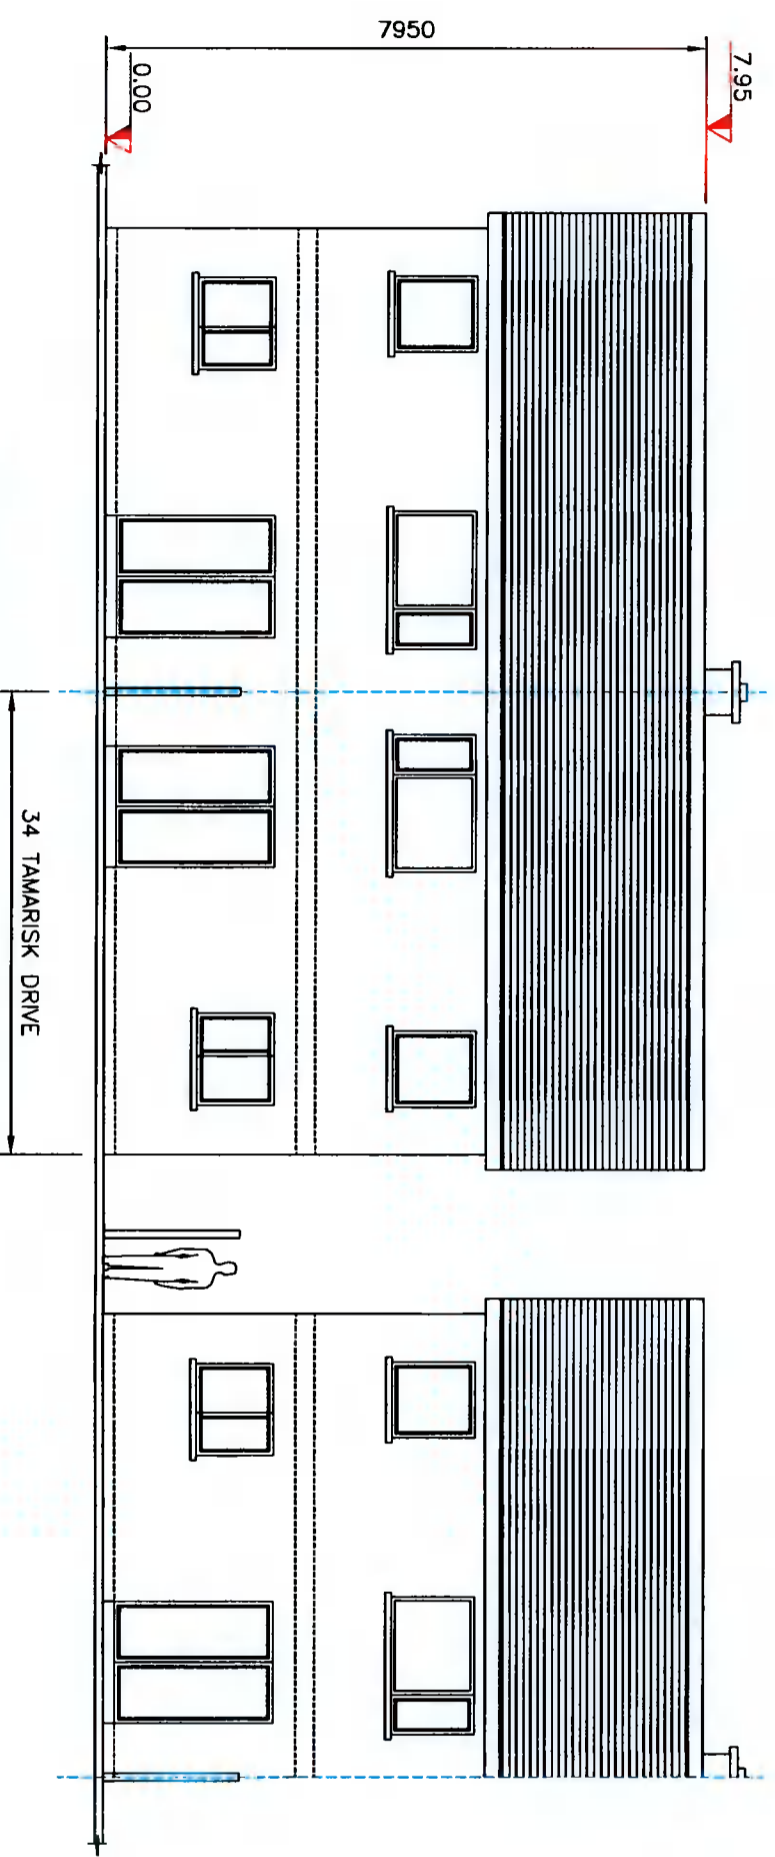

**EXISTING REAR ELEVATION - CONTIGUOUS**



The information contained in this drawing is confidential and must not be divulged to any third party without the written consent of Abes Design Services.



38 Larkfield Avenue  
Lucan  
Co. Dublin

34 Tamarisk Drive,  
Tallaght, Dublin 24,  
D24 FPR4

**PROPOSED FRONT AND  
EXISTING REAR ELEVATIONS -  
CONTIGUOUS**

DRAWN	JOHN FORBES , 38 LARKFIELD AVE. , LUCAN, Co. DUBLIN
DATE	Feb 2022
SCALE	1:100 @ A3
Ronan and Nicola O'Reilly	
<b>TD - 10</b>	