


Issued For Planning

Planning Pack Map

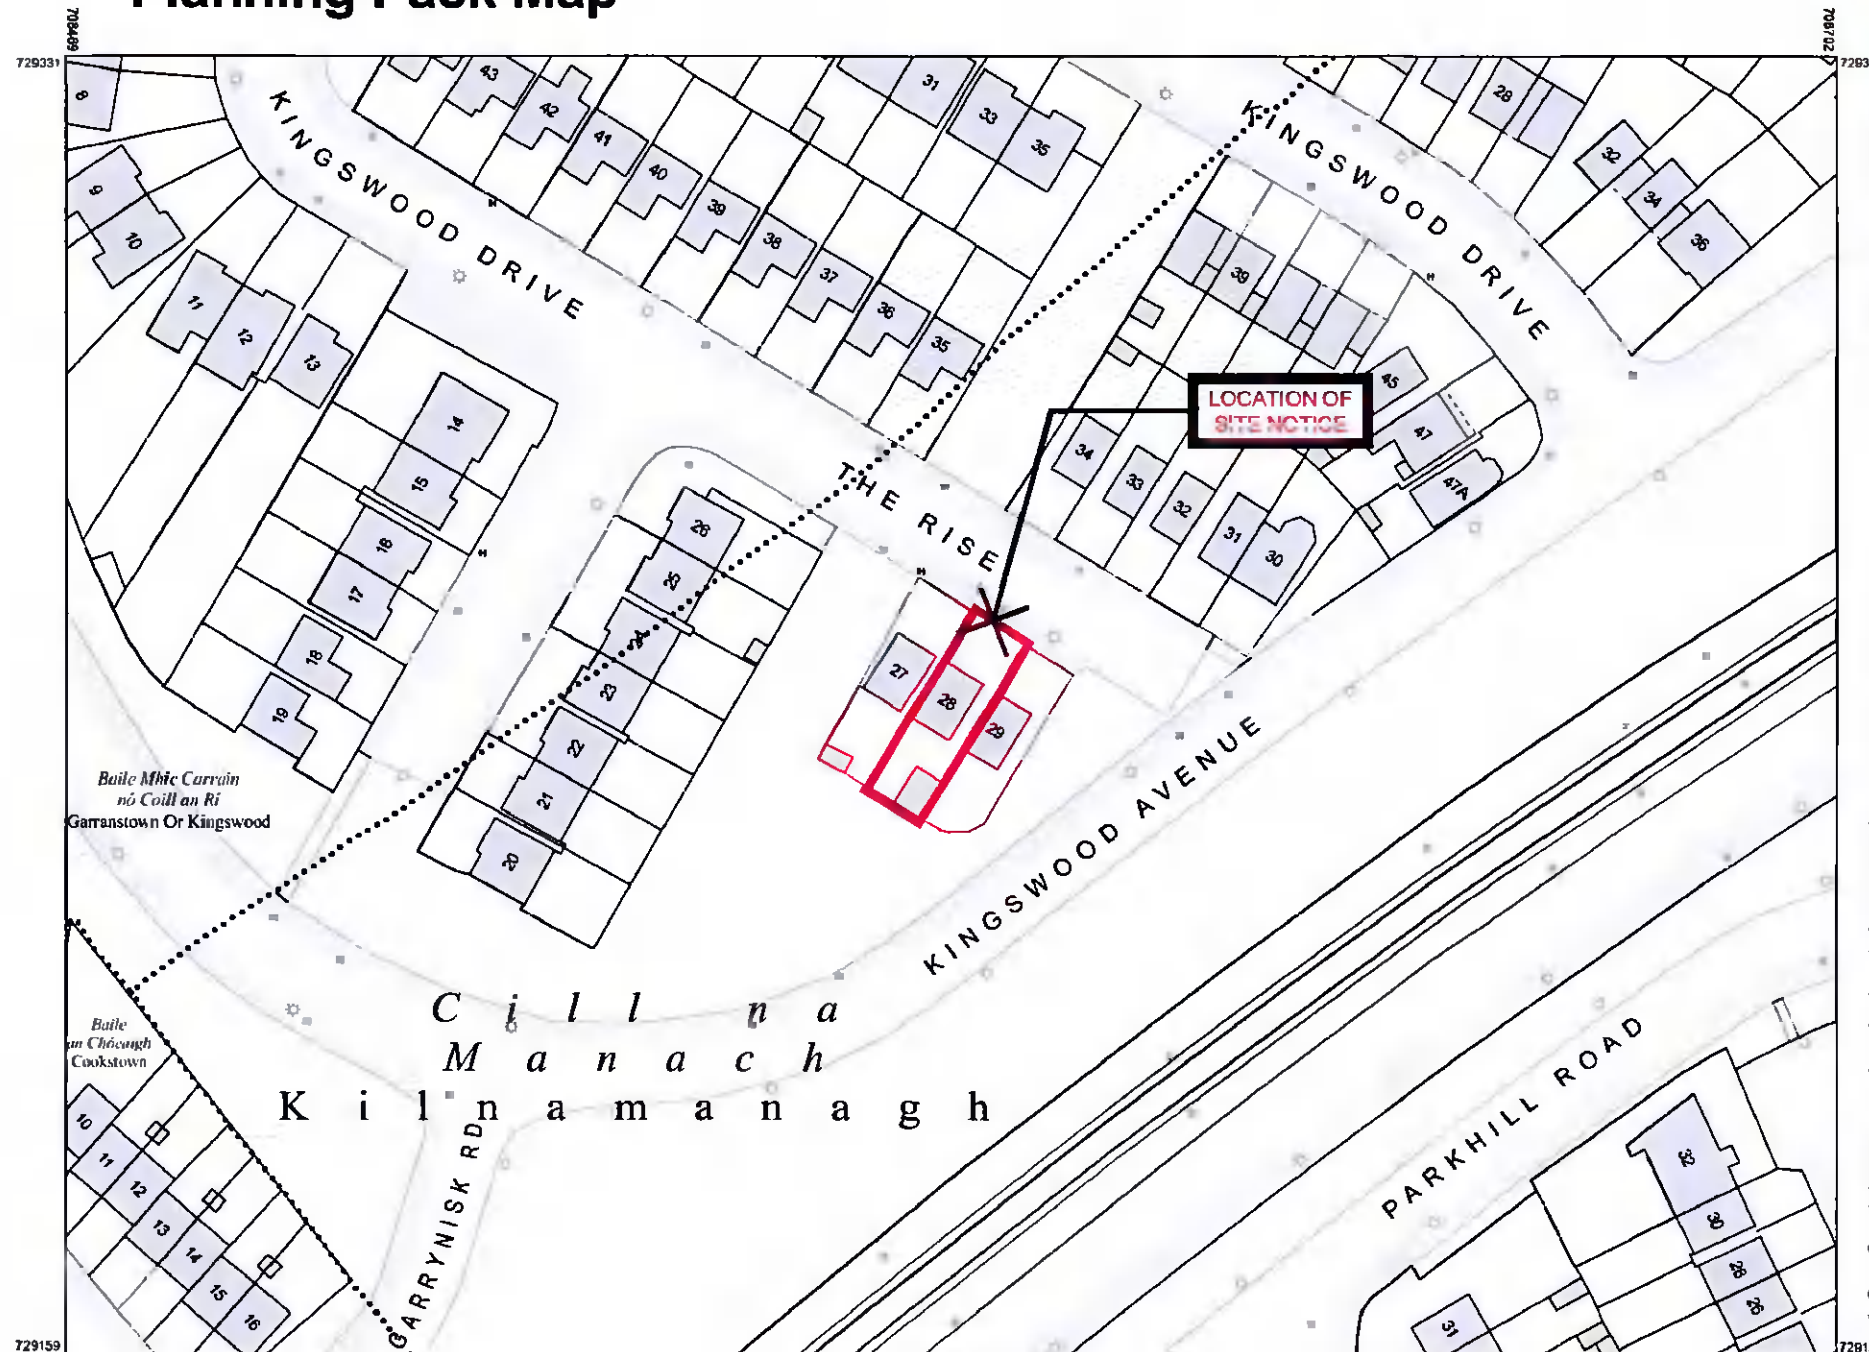

CENTRE COORDINATES:
ITM 708586,729245

PUBLISHED: 27/02/2022
ORDER NO.: 50253098_1

MAP SERIES: 1:1,000
MAP SHEETS: 3327-21

COMPILED AND PUBLISHED BY:
Ordnance Survey Ireland,
Phoenix Park,
Dublin 8,
Ireland.

Unauthorised reproduction
infringes Ordnance Survey Ireland
and Government of Ireland
copyright.

All rights reserved.
No part of this publication may
be copied, reproduced
or transmitted in any form
or by any means without the prior
written permission of
the copyright owners.

The representation on this map
of a road, track or footpath
is not evidence of the existence
of a right of way.

Ordnance Survey maps
never show legal property
boundaries, nor do they
show ownership of
physical features.

© Suirbhéireacht Ordanáis Éireann,
2022
© Ordnance Survey Ireland. 2022
www.osi.ie/copyright


LEGEND:
<http://www.osi.ie>;
search 'Large Scale Legend'

Do not scale from this Drawing. All dimensions to be checked on site. Use figured dimensions in all cases. Report all discrepancies immediately. This Drawing is copyright.

LEGEND

PROPOSED SITE
OUTLINED IN RED

SITE AREA SCHEDULE	
DETAILS	GROSS AREA
Site (outlined in red)	0.020 Hectares
Other land owned by applicant (blue)	N/A
Total Gross	0.020 Hectares

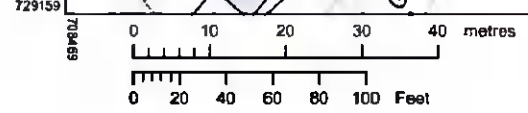

OUTPUT SCALE: 1:1,000

CAPTURE RESOLUTION:
The map objects are only accurate to the resolution at which they were captured. Output scale is not indicative of data capture scale. Further information is available at: <http://www.osi.ie>, search 'Capture Resolution'

Planning Pack Map

Scale: 1:1,000

No.	Revision	Date

Canavan & Byrne
Planning & Design

Tel: 087-4161546 email: anthony.cbarch@gmail.com
086-3004287 gavin.cbarch@gmail.com

Project Extension to existing dwelling at
28 The Rise, Kingswood Heights, Dublin 24
D24, TWX8

Client: Dean & Nicola McLaughlin

Drawing Planning Pack Map

Scale: 1:1,000 @ A3 **Date:** March 2022
Drawn by AB / GC

Drawing No. 22-04-PL-001