
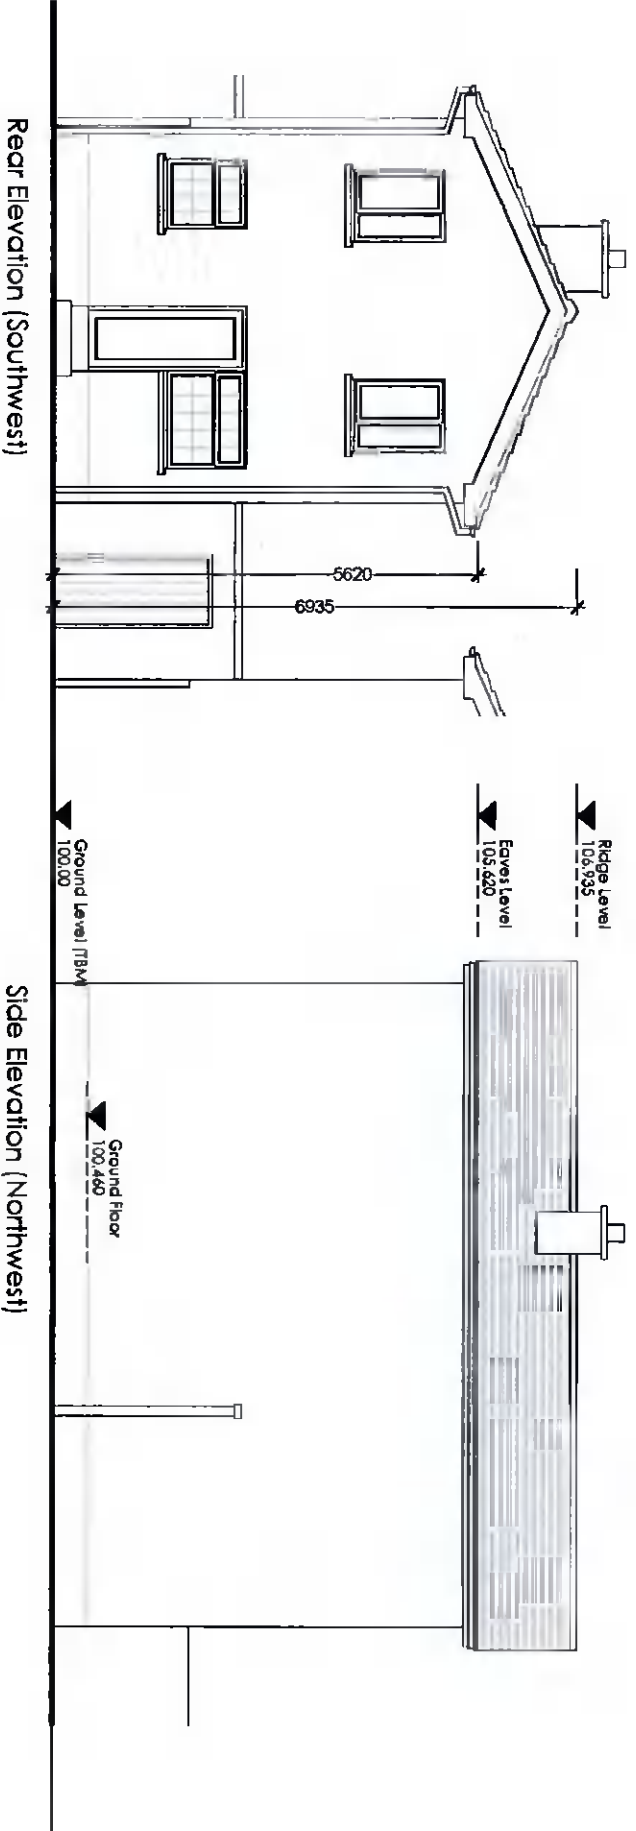


Do not scale from this Drawing. All dimensions to be checked on site. Use figured dimensions in all cases. Report all discrepancies immediately. This Drawing is copyright.

Drawing Legend

- Site outlined in red
- A Section Line
- Proposed extension highlighted in yellow
- Floor Level
100.00
- Levels (Elevations)
- Spot Levels (Plans)
- Ground Level
100.00
- Surface Water
- Foul Water

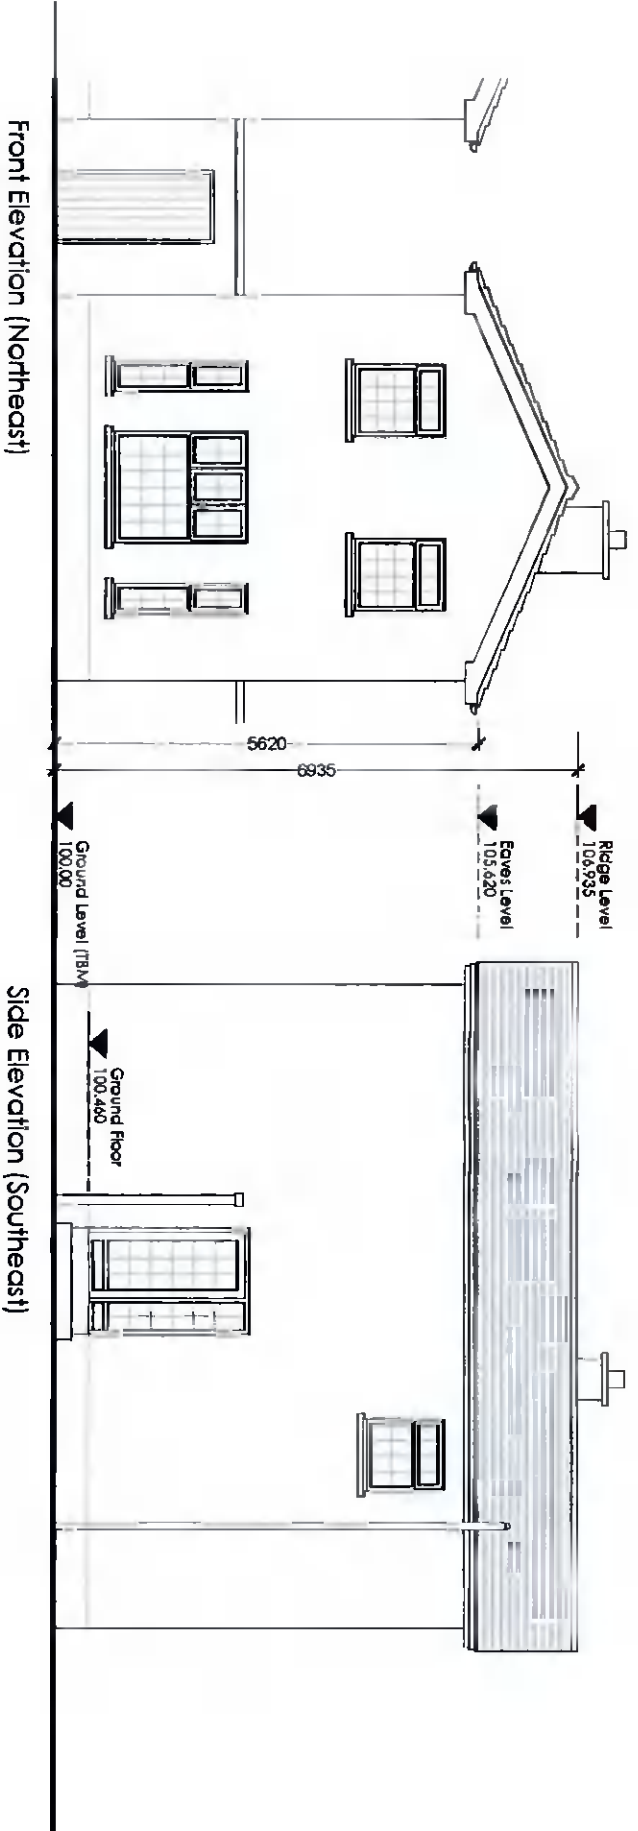

01 Existing Elevation

Scale: 1:100

No.	Revision	Date

Camavan & Byrne
Planning & Design

Tel: 087-4161546 email: anthony.cavan@gmail.com
086-3004287 gavin.cbarnch@gmail.com

Project Extension to existing dwelling at
28 The Rise, Kingswood Heights, Dublin 24
D18TWX8

Client: Dean & Nicola McLaughlin

Drawing Existing Elevations

Scale: 1:100 @ A3 **Date:** March 2022

Drawing No.: 22-04-PL-004