
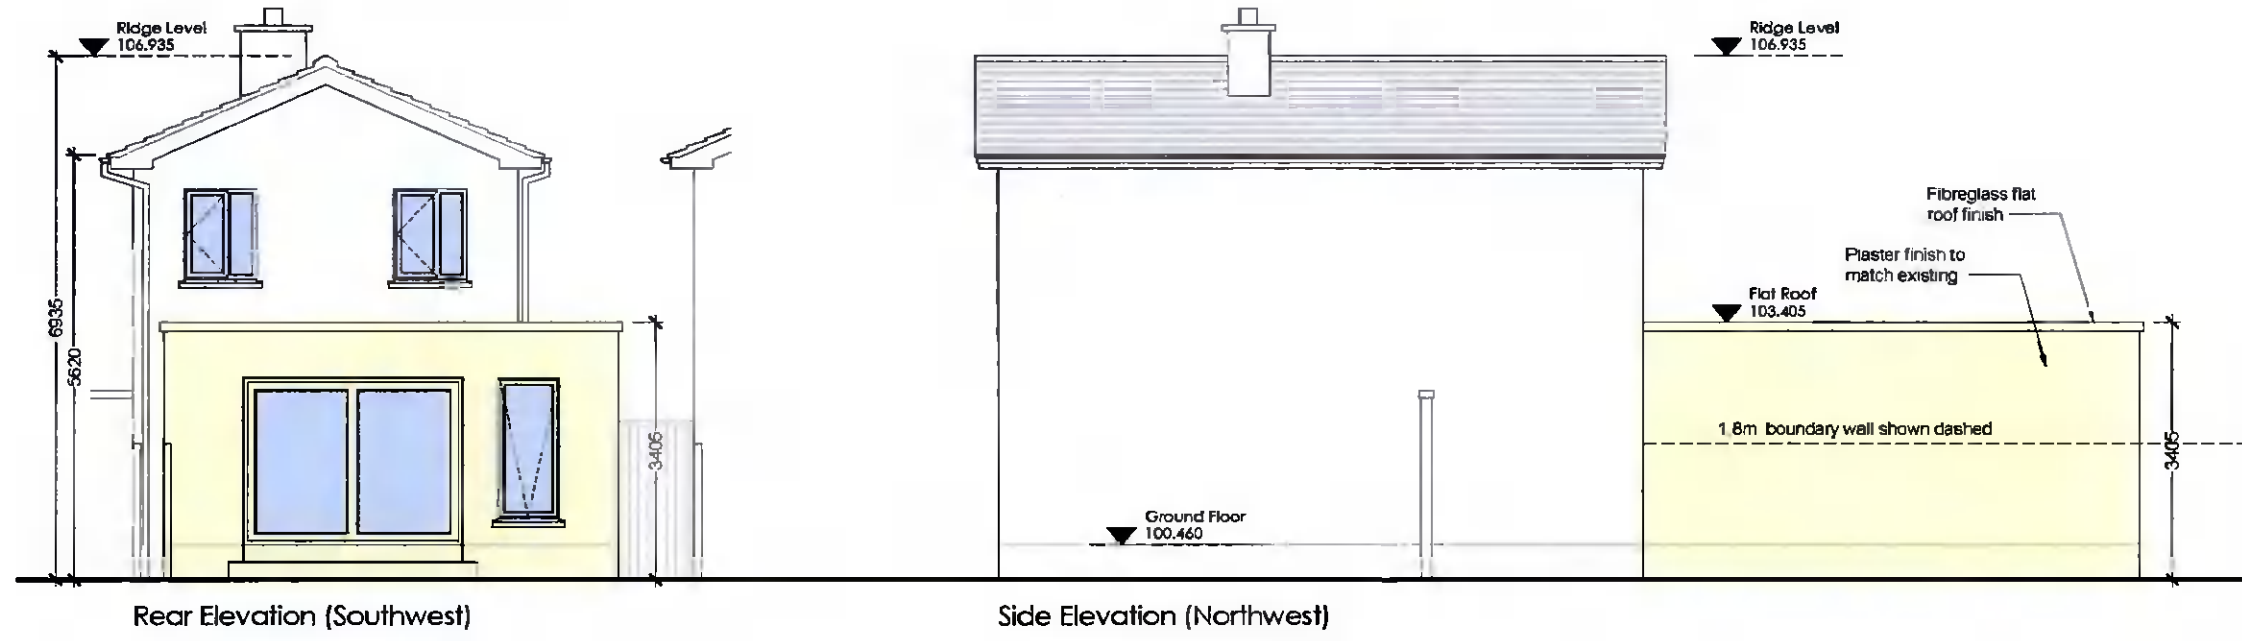


Issued For Planning

Do not scale from this Drawing. All dimensions to be checked on site. Use figured dimensions in all cases. Report all discrepancies immediately. This Drawing is copyright.

drawing legend

- Site outlined in red
- A Section Line
- Proposed extension highlighted in yellow
- Floor Level 100.00 Levels (Elevations)
- Ground Level 100.00 Spot Levels (Plans)
- Surface Water
- Foul Water

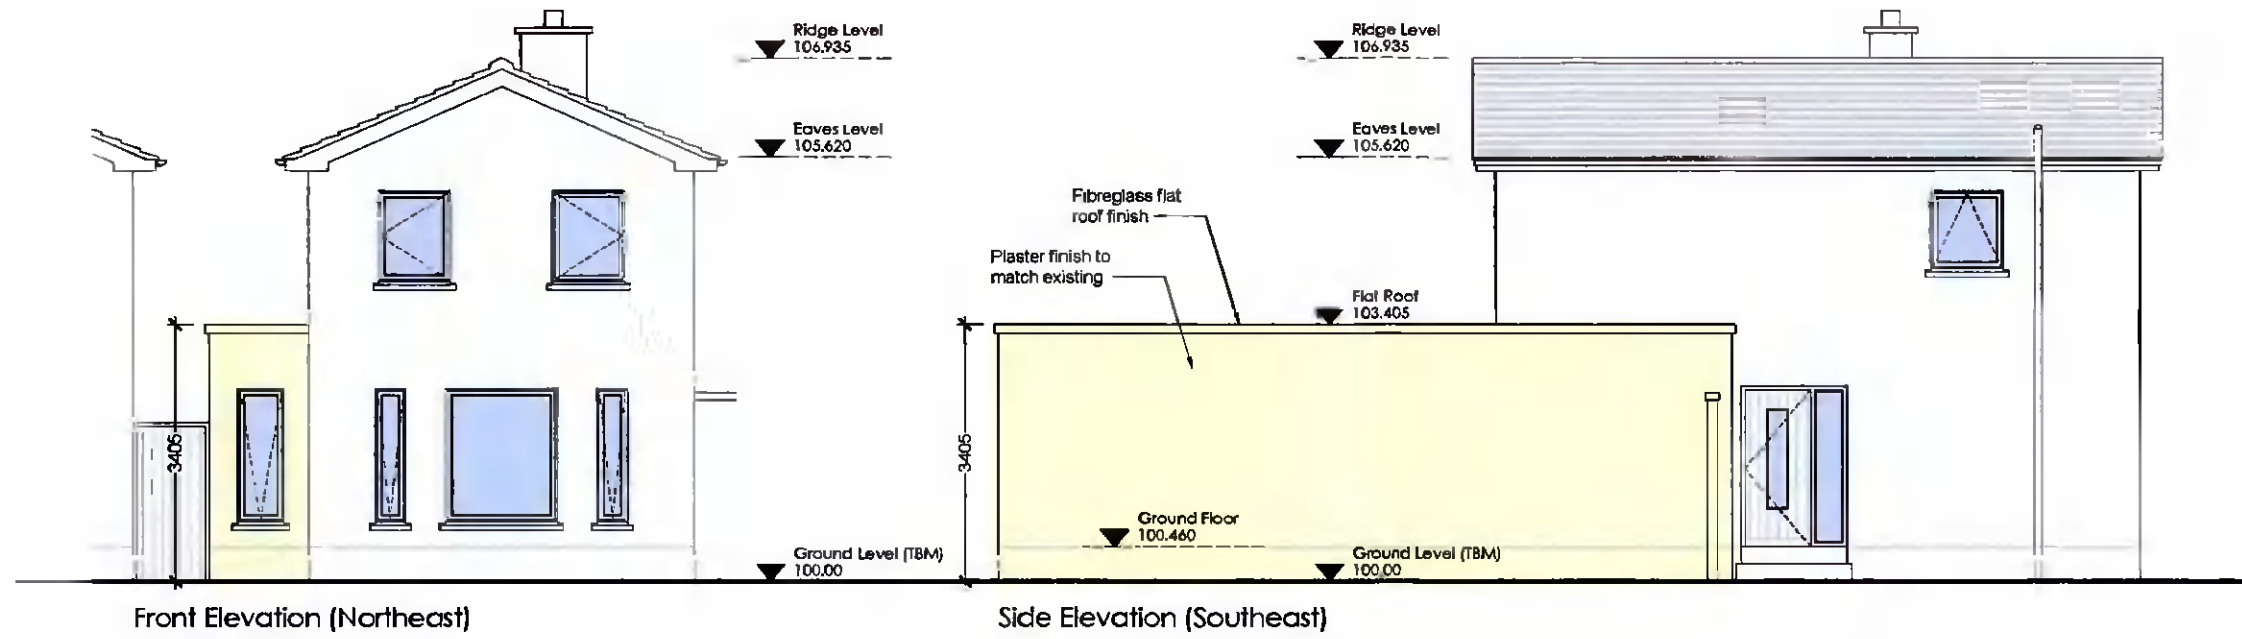

01 Proposed Elevation

Scale: 1:100

No.	Revision	Date

Canavan & Byrne
Planning & Design

Tel: 087-4161546 email: anthony.cbarch@gmail.com
086-3004287 gavin.cbarch@gmail.com

Project Extension to existing dwelling at
28 The Rise, Kingswood Heights, Dublin 24
D24TWX8

Client: Dean & Nicola McLaughlin

Drawing Proposed Elevations

Scale: 1:100 @ A3 **Date:** March 2022
Drawn by: AB / GC

Drawing No. 22-04-PL-006