


Do not scale from this Drawing. All dimensions to be checked on site. Use figured dimensions in all cases. Report all discrepancies immediately. This Drawing is copyright.


drawing legend

- Site outlined in red
- A Section Line
- Proposed extension highlighted in yellow
- Floor Level 100.00
- Levels (Elevations)
- Ground Level 100.00
- Spot Levels (Plans)
- Surface Water
- Foul Water

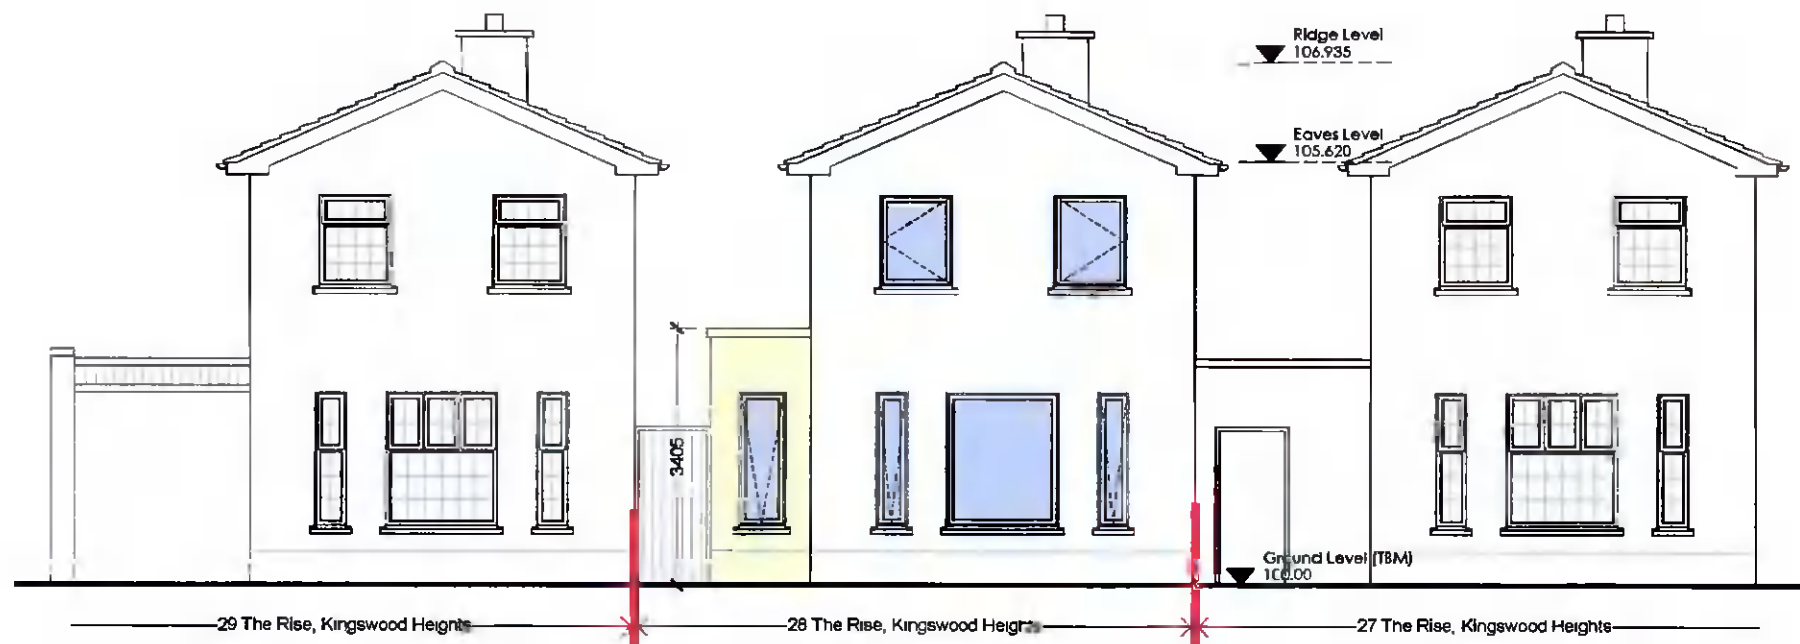

01 Proposed Front Contiguous Elevation (Northeast)

Scale: 1:100

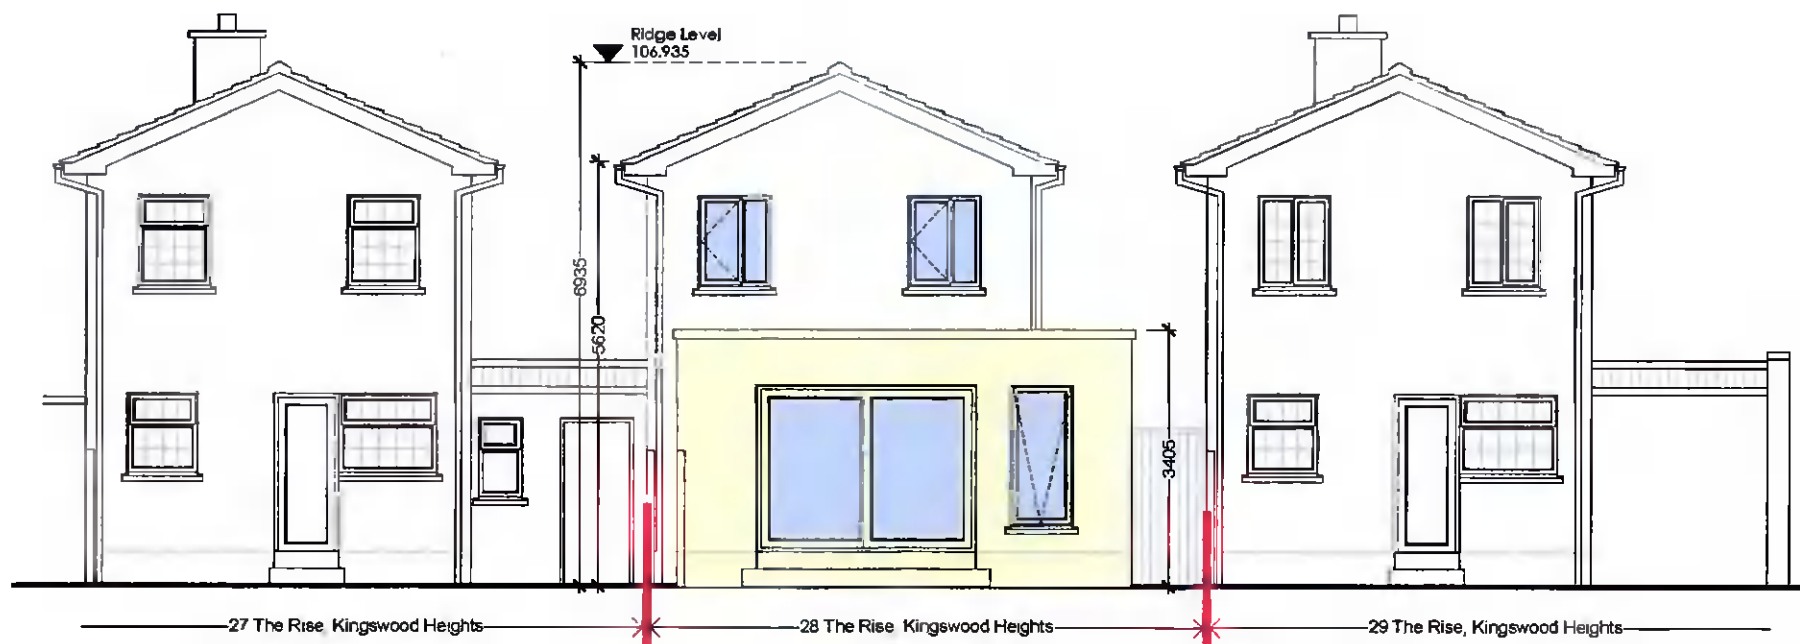

02 Proposed Rear Contiguous Elevation (Southwest)

Scale: 1:100

No.	Revision	Date
-----	----------	------

**Canavan & Byrne**  
Planning & Design

Tel: 087-4161546 email: anthony.cbarch@gmail.com  
086-3004287 gavin.cbarch@gmail.com

**Project** Extension to existing dwelling at  
28 The Rise, Kingswood Heights, Dublin 24  
D24TVX8

**Client:** Dean & Nicola McLaughlin

**Drawing** Proposed Contiguous Elevations

**Scale:** 1:100 @ A3 **Date:** March 2022  
**Drawn by:** AB/GC

**Drawing No.** 22-04-PL-007