


① Proposed Front Contiguous Elevation
1 : 100

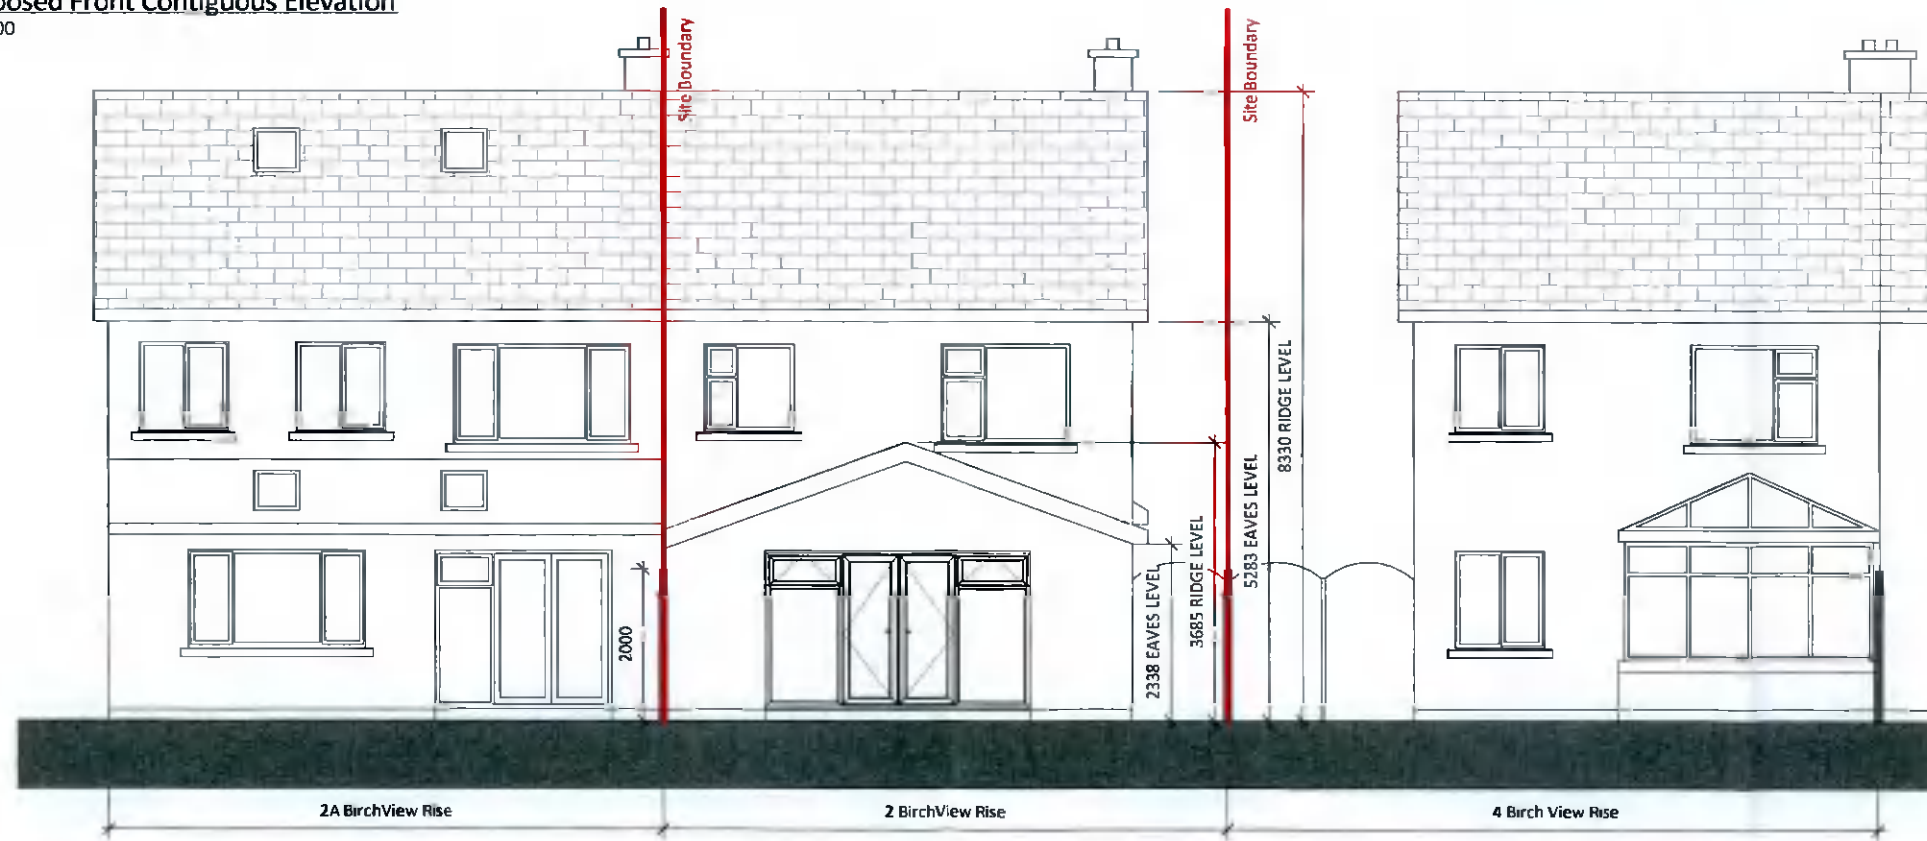

② Proposed Rear Contiguous Elevation
1 : 100

Proposed Contiguous Elevations

Legend			
	Extent of Proposed Works		Foul Water Drainage
	Walls		Foul Water AJ
	Site Boundary		
	Surface Water Drainage		
	Rainwater AJ		
	Rainwater Gutter		

Notes on Finishes

External wall to be brick finish to match existing
 Windows and doors to be PVC to match existing
 Concrete roof tiles to match the main roof
 Rainwater goods to be black PVC to match existing

Area Schedule

Existing Site Area = 225 m²
 Existing Total Floor Area = 118.3 m²
 Proposed Extension Area = 9.4 m²
 Proposed Total Floor Area = 127.7 m²

Revision Description	Date	Rev. No	Issued by
For Planning	13.03.2022	P01	AQ

Figured dimensions only to be used. This drawing is copyright of D Mahony Plu Architects Ltd. All information is shared as per approved use in accordance with ISO19650-2:2018, Table 5, Standard Codes for Suitability of Models and Documents and the BCP. If the 'Status' field is empty, this information has been shared at 50% WIP.

Quinn Architectural Design Services Project No.: 2206 Scale: 1:100 @ A3

Planning Applications Anthony Quinn Project Lead: -- Date Printed: 13.03.2022
 Extension & Renovation BSc. Hons Arch Tech Drawn By: AQ Current Rev.: P01
 Presentation 25 Elmcastle Green Tallaght, Dublin 24 Job No.: 2206
 Visualisation +353 8598159246 aqunn.ad@gmail.com Purpose: Planning Permission

Project: Extension & Renovation
 Location: 2 Birchview Rise, Kilnamanagh
 Client: Chris McCreavey

Drawing Title: Proposed Contiguous Elevations
 Drawing No.: DR-A-0007