


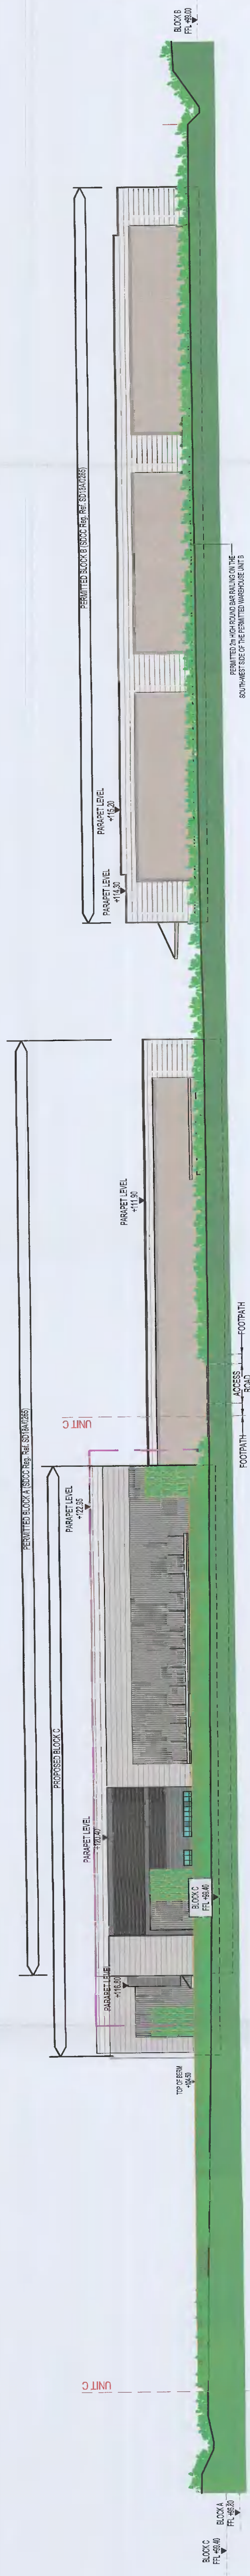

ELEVATION AA
SCALE 1:500



ELEVATION BB
SCALE 1:500

PERMITTED DRAWING
(PROVIDED FOR CLARIFICATION PURPOSES ONLY)
NOT TO BE USED FOR CONSTRUCTION
UNLESS APPROVED BY THE PLANNING REGISTER
REFERENCE NO: 5271/02/20

NO.	DATE	BY	FOR	REVISION
01	15/03/20	JK	JK	ISSUE FOR PLANNING APPLICATION SUBMISSION

PROJECT: PLANNING ALTERATION A1
 DEVELOPMENT AT SITE C,
 COLLEGE LANE GREENOUCHE
 RATHCOOLE
 CO. DUBLIN

CLIENT: CONTIGUOUS ELEVATIONS

ARCHITECT: JORDANSTOWN PROPERTIES LTD

KAVANAGH BURKE
 CONSULTING ENGINEERS
 21-48/238A
 21-48/238
 Ballinacorney
 Carrigrohane
 Co. Wick
 T: +353 (0)53 934 238
 F: +353 (0)53 934 239
 E: info@kavanaghburke.ie
 W: www.kavanaghburke.ie