




- NOTES:
1. All rights reserved. All drawings and written material appearing herein constitute original and unpublished works of ARC:MC Limited and may not be duplicated, used or disclosed without written consent.
 2. All dimensions shown are in millimetres.
 3. This drawing shall be read in conjunction with all Specifications and schedules.
 4. All dimensions shall be checked by Contractor prior to any works commencing on site.
 5. The contractor shall fully comply with all relevant Irish standards, regulations, standards codes of practice, methods of working, and good practice.
 6. Dimensions shall not be scaled from the drawing and the contractor shall be responsible for obtaining all dimensions and levels on site for the actual setting out of the works.

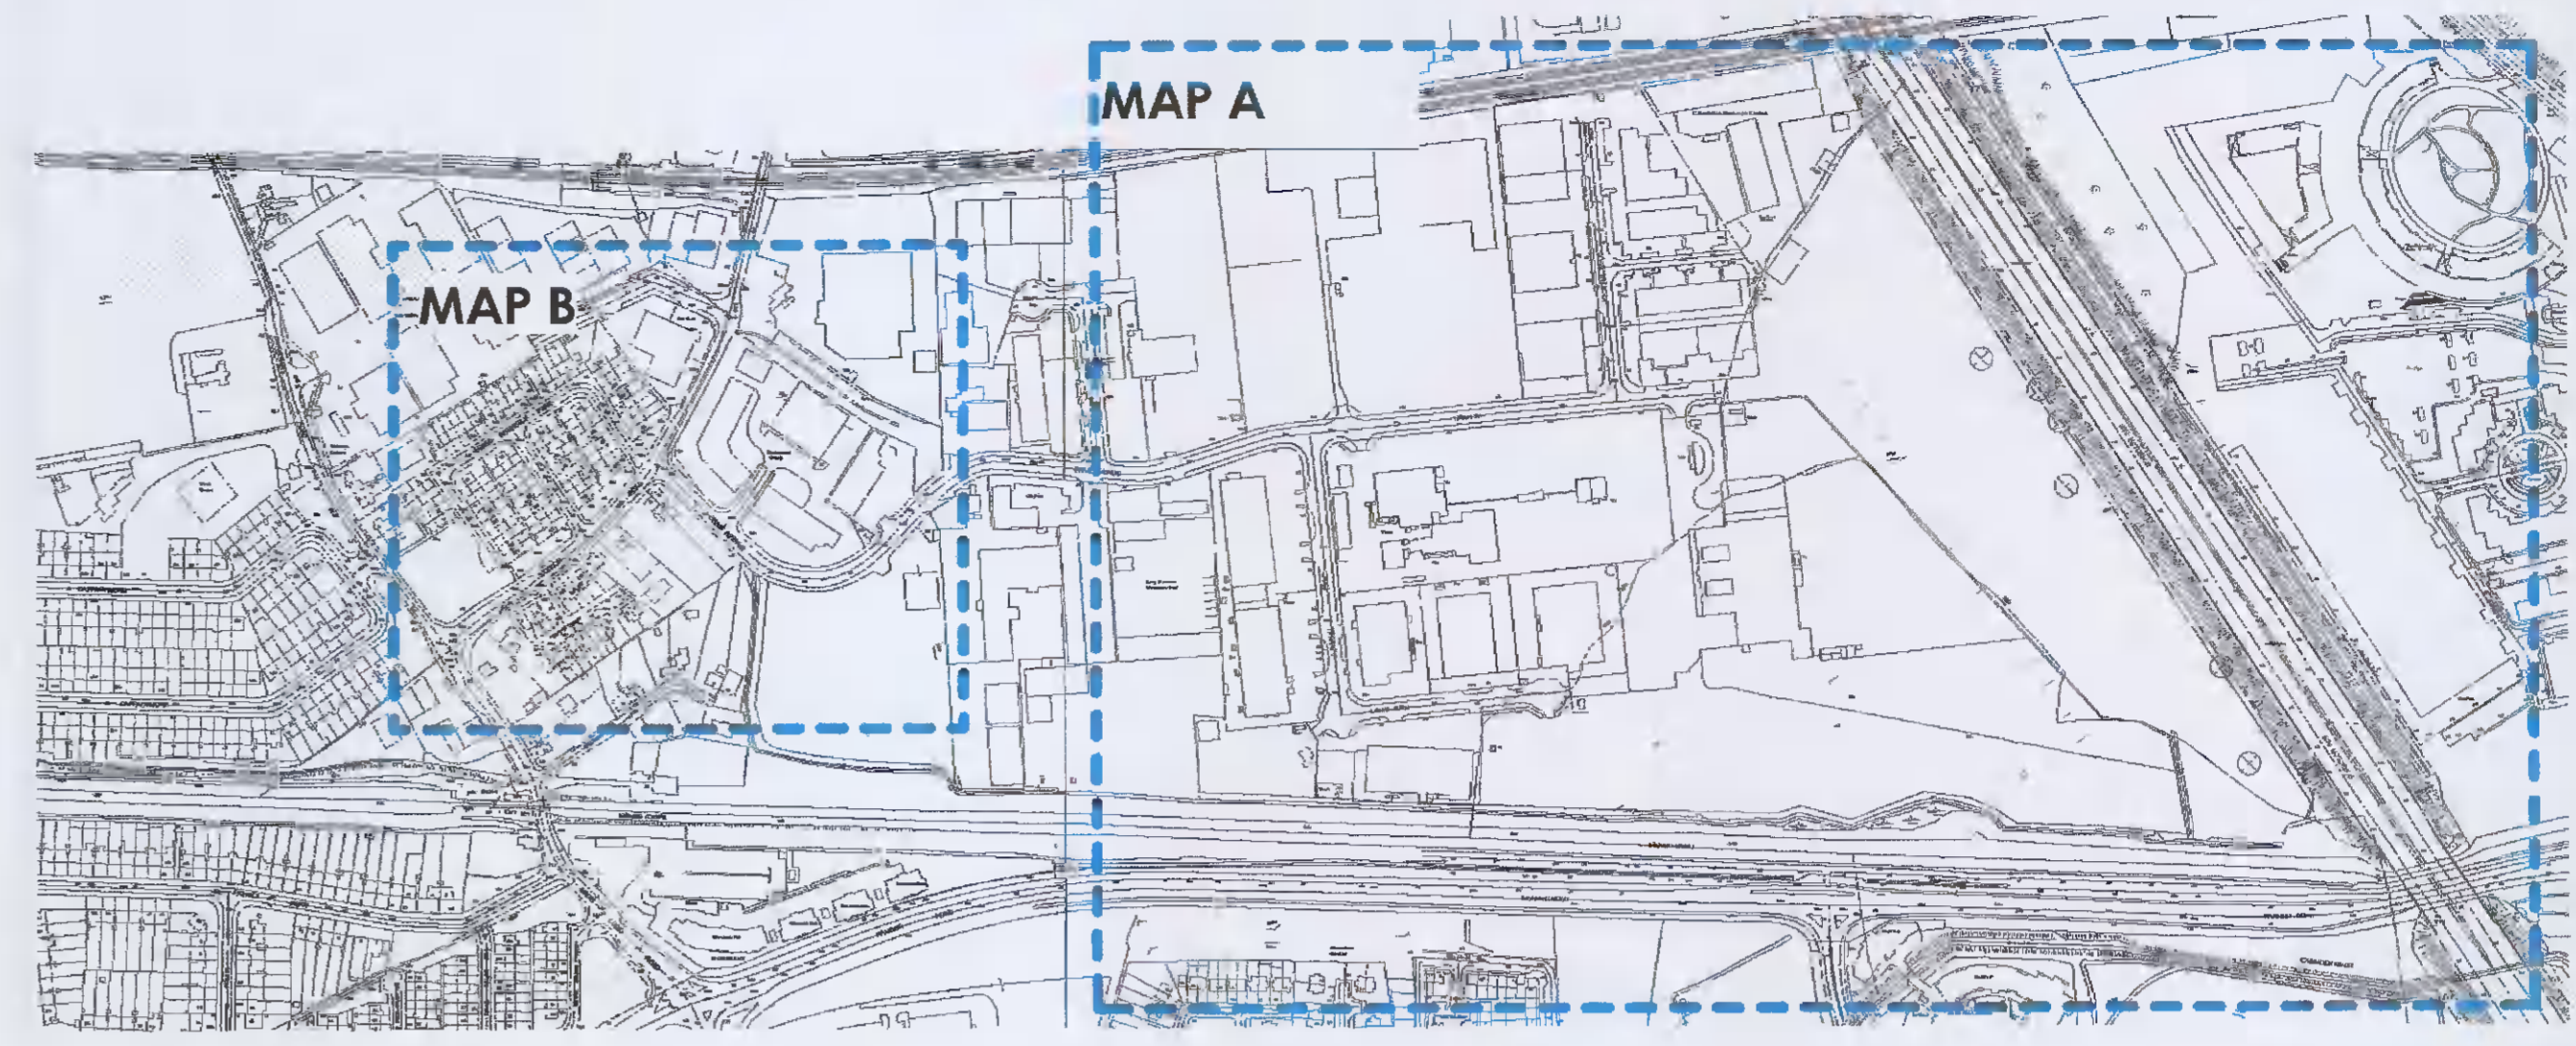

1 Site Location Map Key
1 : 5000

- LEGEND
- LAND OWNERSHIP BOUNDARY
 - APPLICATION SITE BOUNDARY


Site Notice 1

Site Notice 3

Site Notice 2



3 Site Location Map B
1 : 2500

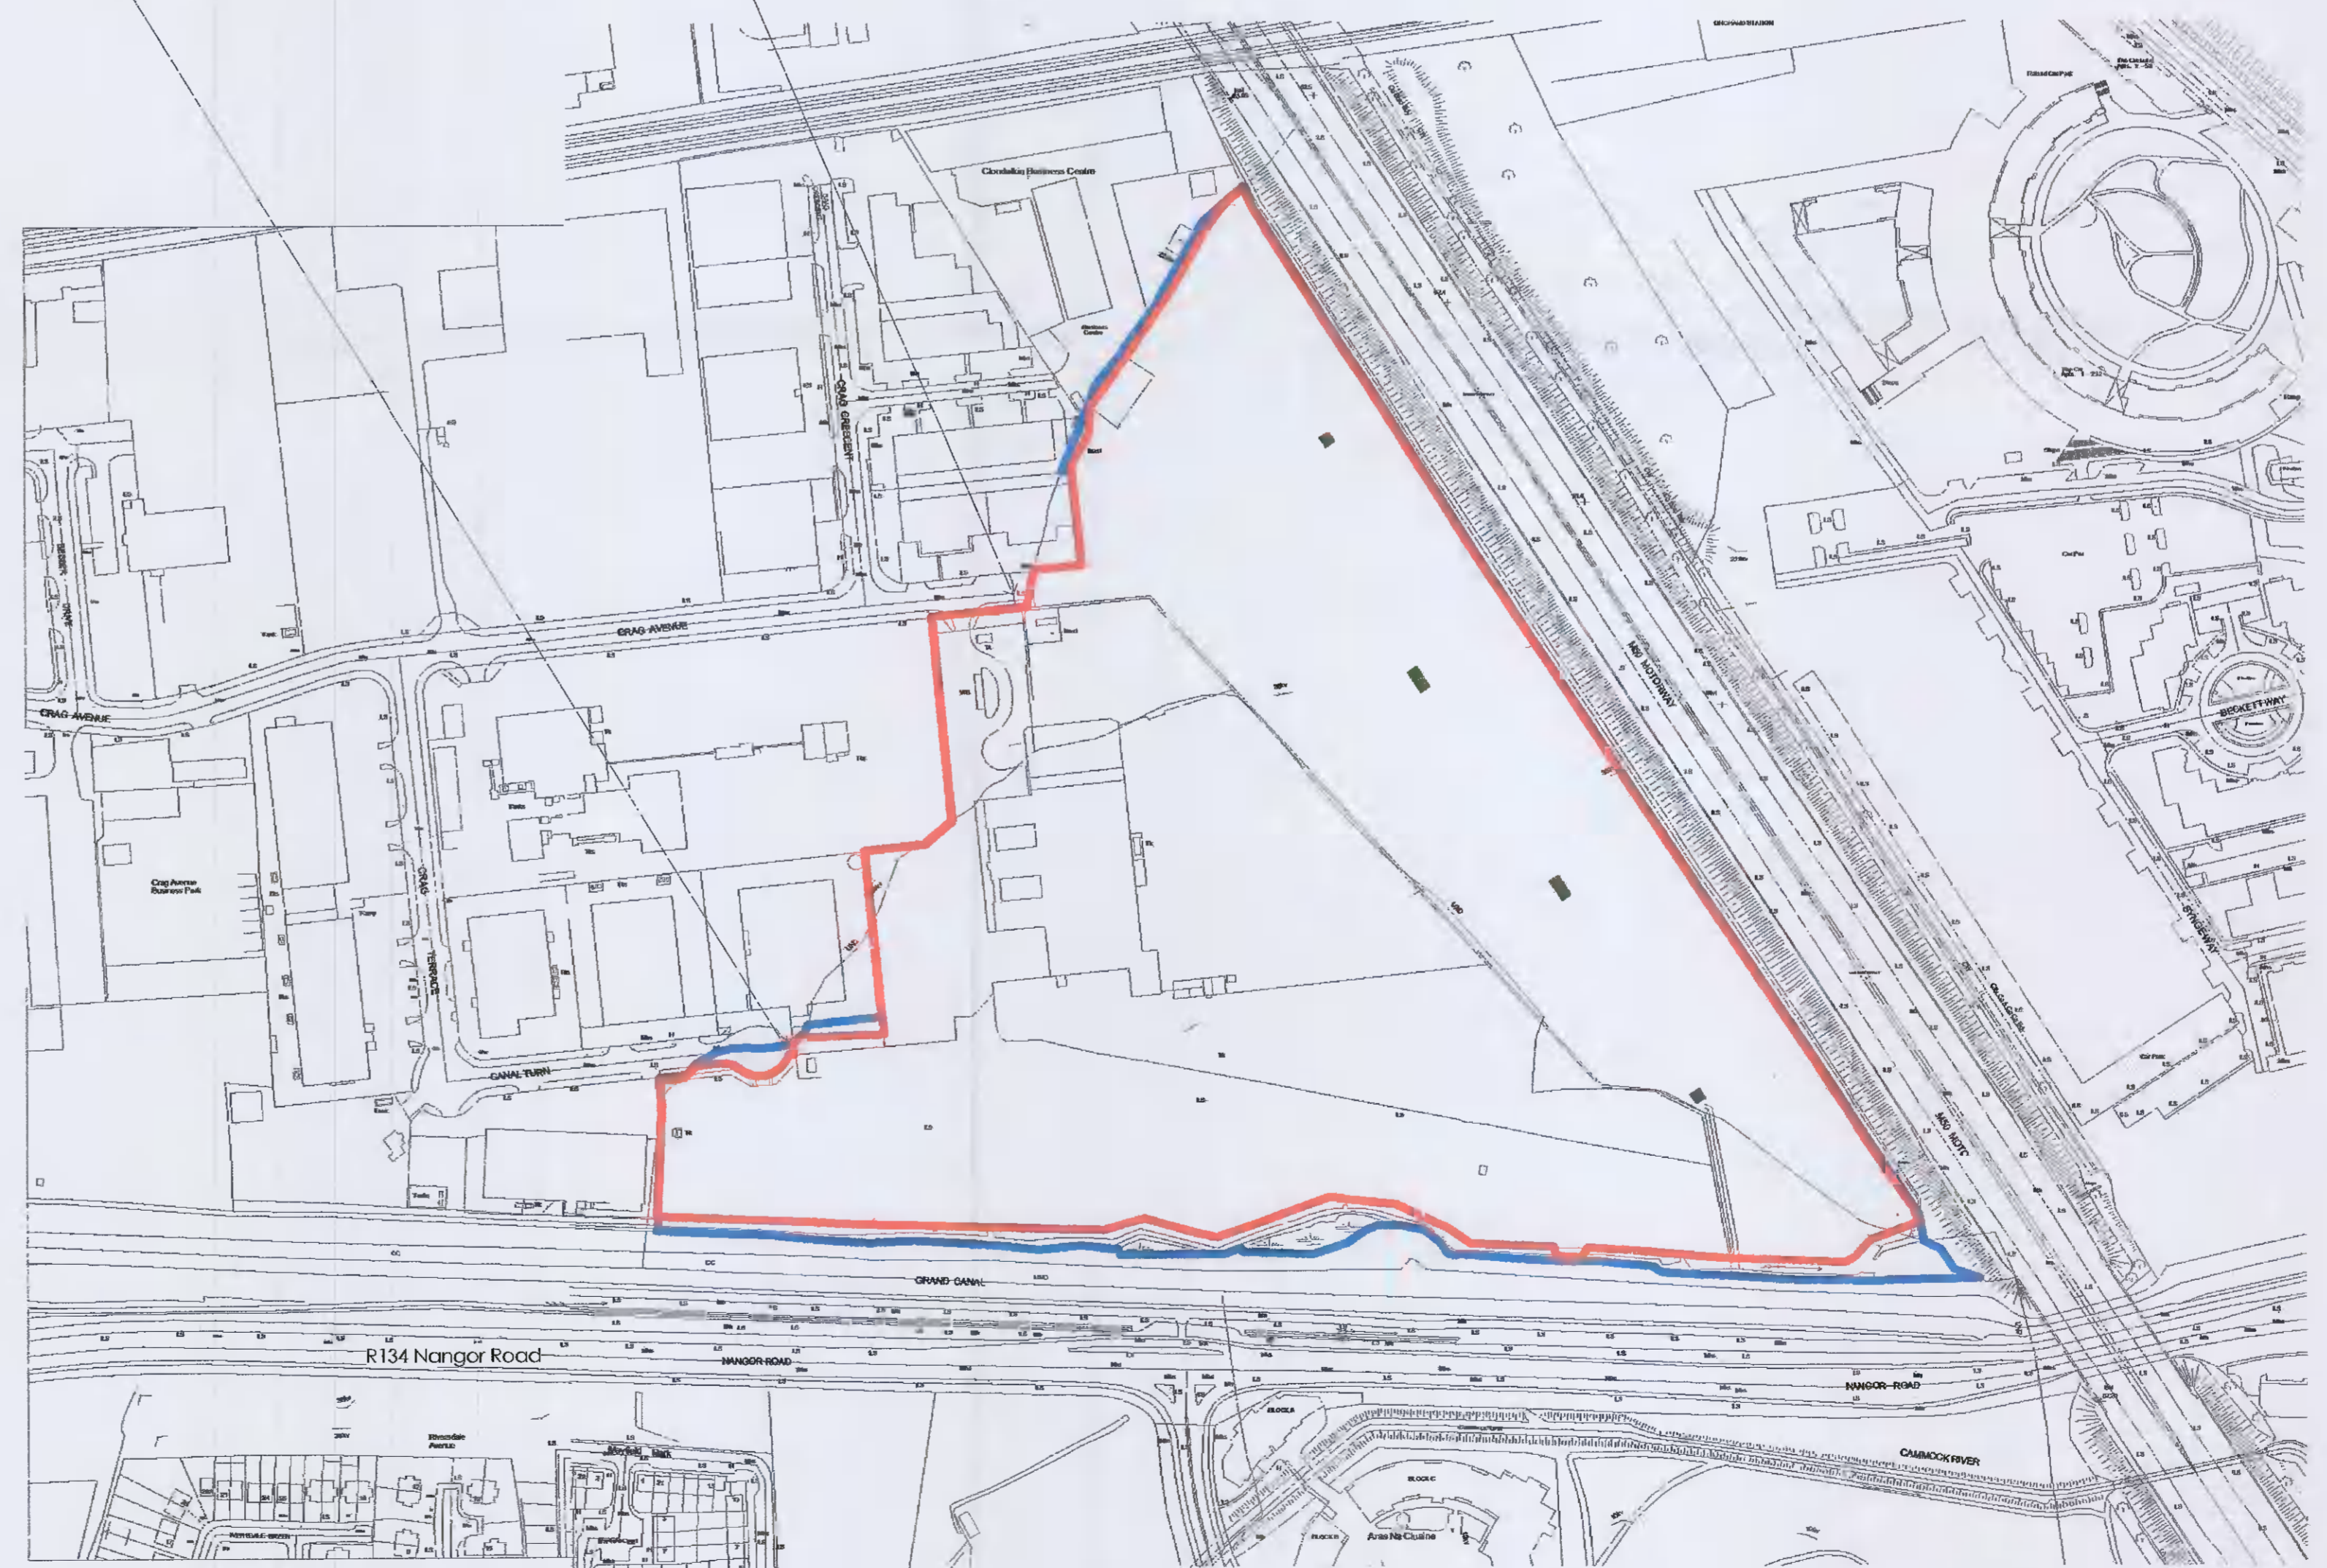

2 Site Location Map A
1 : 2500

CSI Order No.: 50157144
 Description:
 Digital Cartographic Model (DCM)
 Publisher / Source:
 Ordnance Survey Ireland (OSI)
 Data Source / Reference:
 PRIME2
 File Format:
 Autodesk AutoCAD (DWG_R2013)
 File Name:
 v_50157144_1.dwg
 Clip Extent / Area of Interest (AOI):
 ULX,LLY= 707293.2255,732104.5988
 URX,URY= 708123.2255,732104.5988
 ULX,ULLY= 707293.2255,732119.5988
 URX,URY= 708123.2255,732119.5988
 Projection / Spatial Reference:
 Projection= IRENET95_Irish_Transverse_Mercator
 Centre Point Coordinates:
 X,Y= 707708.2255,732412.0988
 Reference Index:
 Map Series | Map Sheets
 1:1,000 | 3261-20
 1:1,000 | 3261-25
 1:1,000 | 3262-21
 1:1,000 | 3262-16
 Data Extraction Date:
 Date= 23 Nov 2020

REV.	DATE	ISSUED FOR INFORMATION	ISSUE	AUTHOR	BY
1	2020/02/22	ISSUED FOR INFORMATION			

FOR PLANNING
 STATUS DESCRIPTION
 S2 ISSUED FOR INFORMATION

ARC:MC

MISSION CRITICAL
 140-142 St John Street, London EC1V 4UB T 020 34112571
 REGISTERED IN ENGLAND: COMPANY REG. NO 7063295

CLIENT:
CRAG DIGITAL LIMITED

PROJECT: Clonsilla ICT Facility

PROJECT NO: 3183.00
 DESCRIPTION: DUB 10 - Site Location Map

SCALE: As indicated @ A1

DRAWING NO: D10-ARC-SP-00-DR-A-001 #
 REVISION:

