

EXISTING GROUND FLOOR PLAN VIEW



The information contained in this email is confidential and must not be divulged to any third party without the written consent of Abes Design Services.




38 Larkfield Avenue
Lucan
Co. Dublin

25 Griffen Glen Vale,
Griffen Valley, Lucan,
Co. Dublin.

EXISTING GROUND FLOOR PLAN VIEW

DRAWN	JOHN FORBES , 38 LARKFIELD AVE. , LUCAN, CO. DUBLIN
DATE	Feb 2022
SCALE	1:50 @ A3
Rob Jennings	

GV - 1

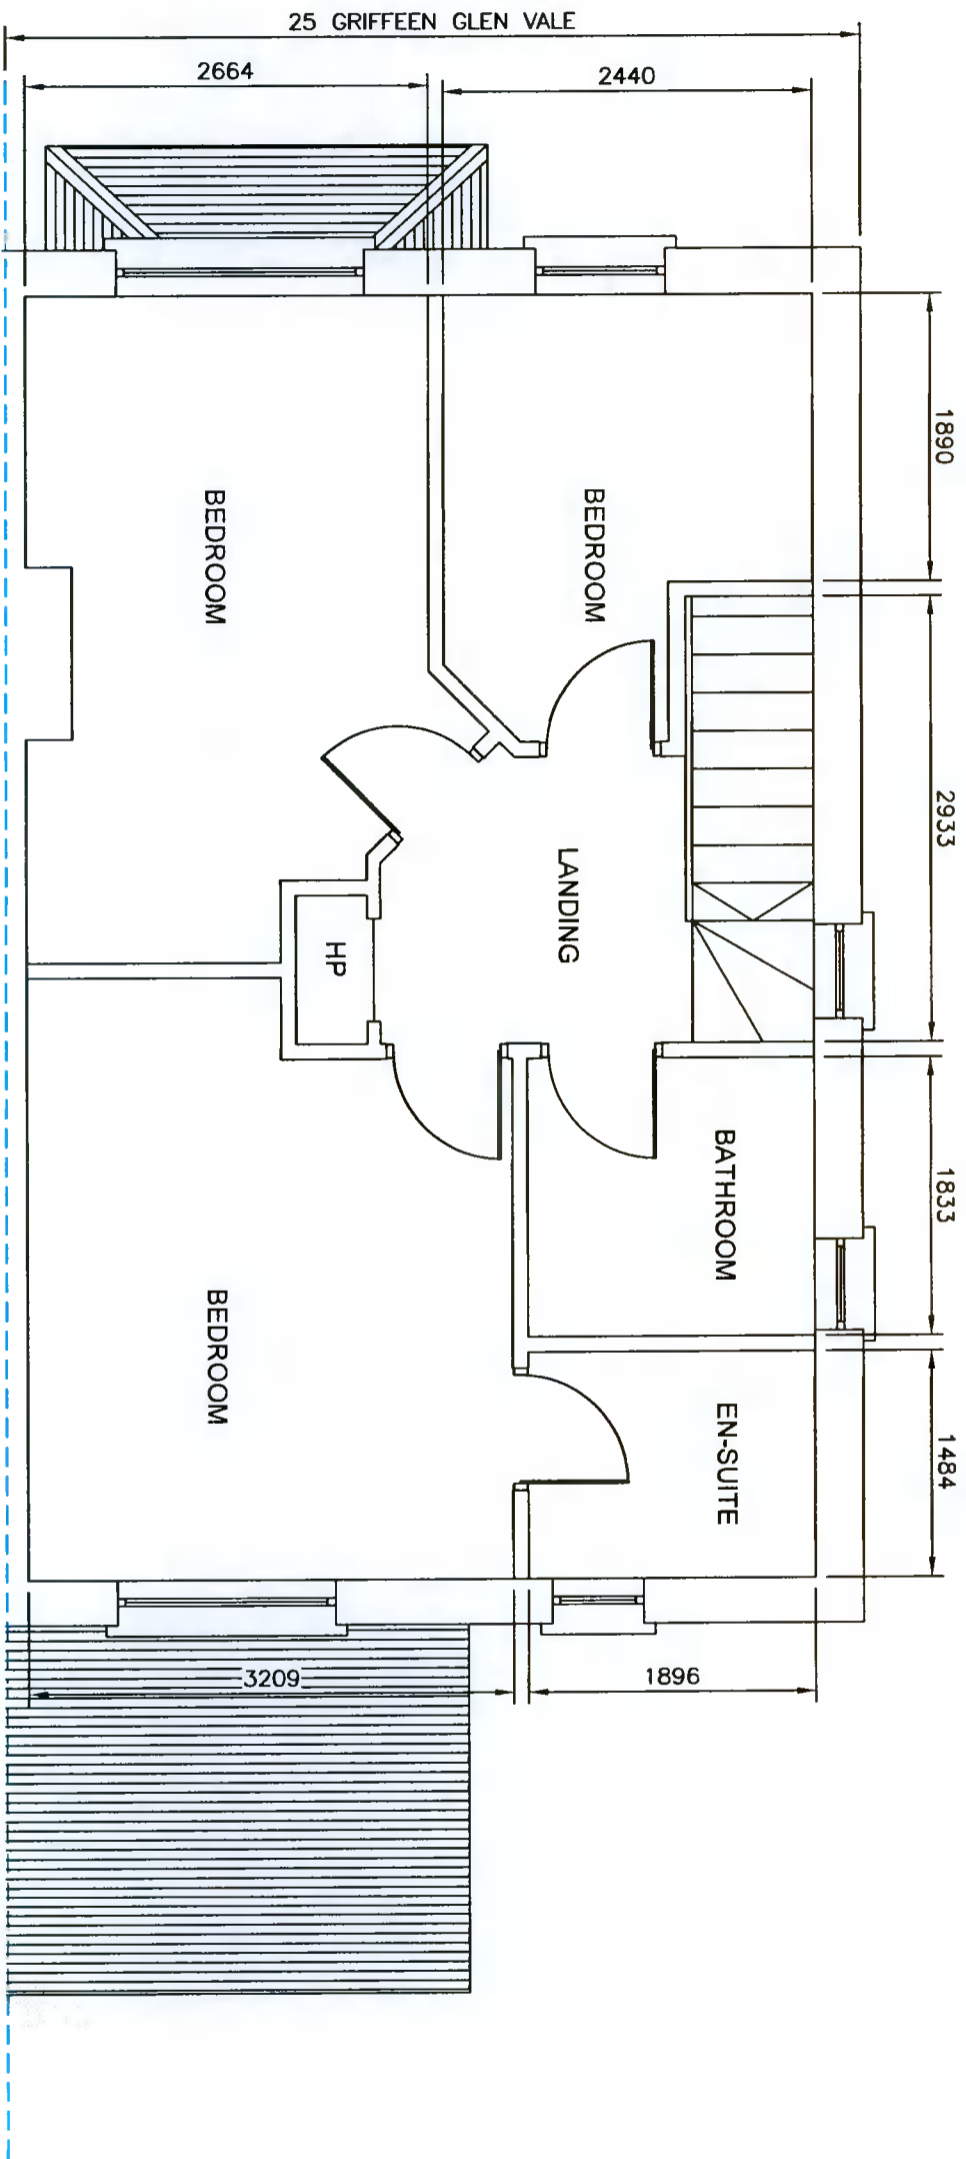

EXISTING FIRST FLOOR PLAN VIEW



The information contained in this email is confidential and must not be divulged to any third party without the written consent of Abes Design Services.



38 Larkfield Avenue
Lucan
Co. Dublin

25 Griffeen Glen Vale,
Griffeen Valley, Lucan,
Co. Dublin.

EXISTING FIRST FLOOR PLAN VIEW

DRAWN	JOHN FORBES , 38 LARKFIELD AVE. , LUCAN, CO. DUBLIN
DATE	Feb 2022
SCALE	1:50 @ A3
Rob Jennings	

GV - 2