


EXISTING FRONT ELEVATION

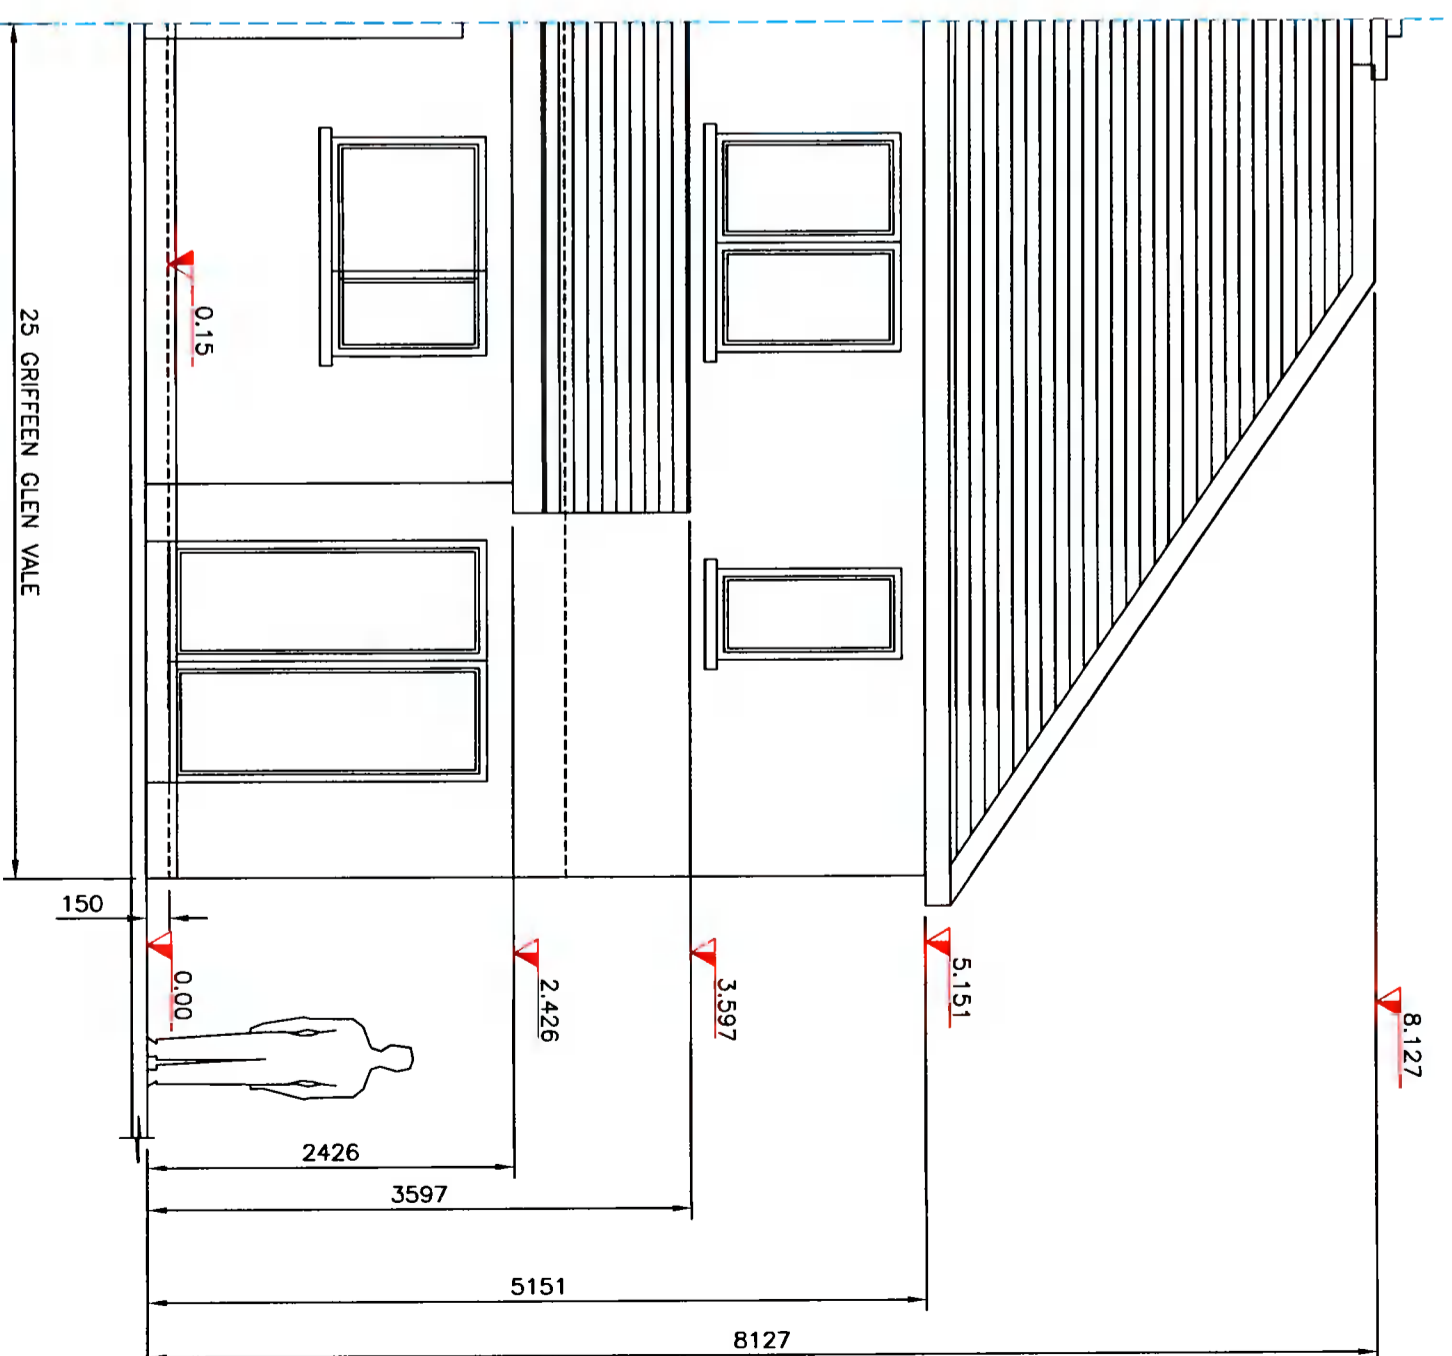

EXISTING REAR ELEVATION



25 GRIFFEEN GLEN VALE

25 GRIFFEEN GLEN VALE

The information contained in this email is confidential and must not be divulged to any third party without the written consent of Abes Design Services.




38 Larkfield Avenue
Lucan
Co. Dublin

25 Griffeen Glen Vale,
Griffeen Valley, Lucan,
Co. Dublin.

EXISTING FRONT AND REAR ELEVATIONS

DRAWN	JOHN FORBES , 38 LARKFIELD AVE. , LUCAN, CO. DUBLIN	Rob Jennings
DATE	Feb 2022	
SCALE	1:50 @ A3	

GV - 3

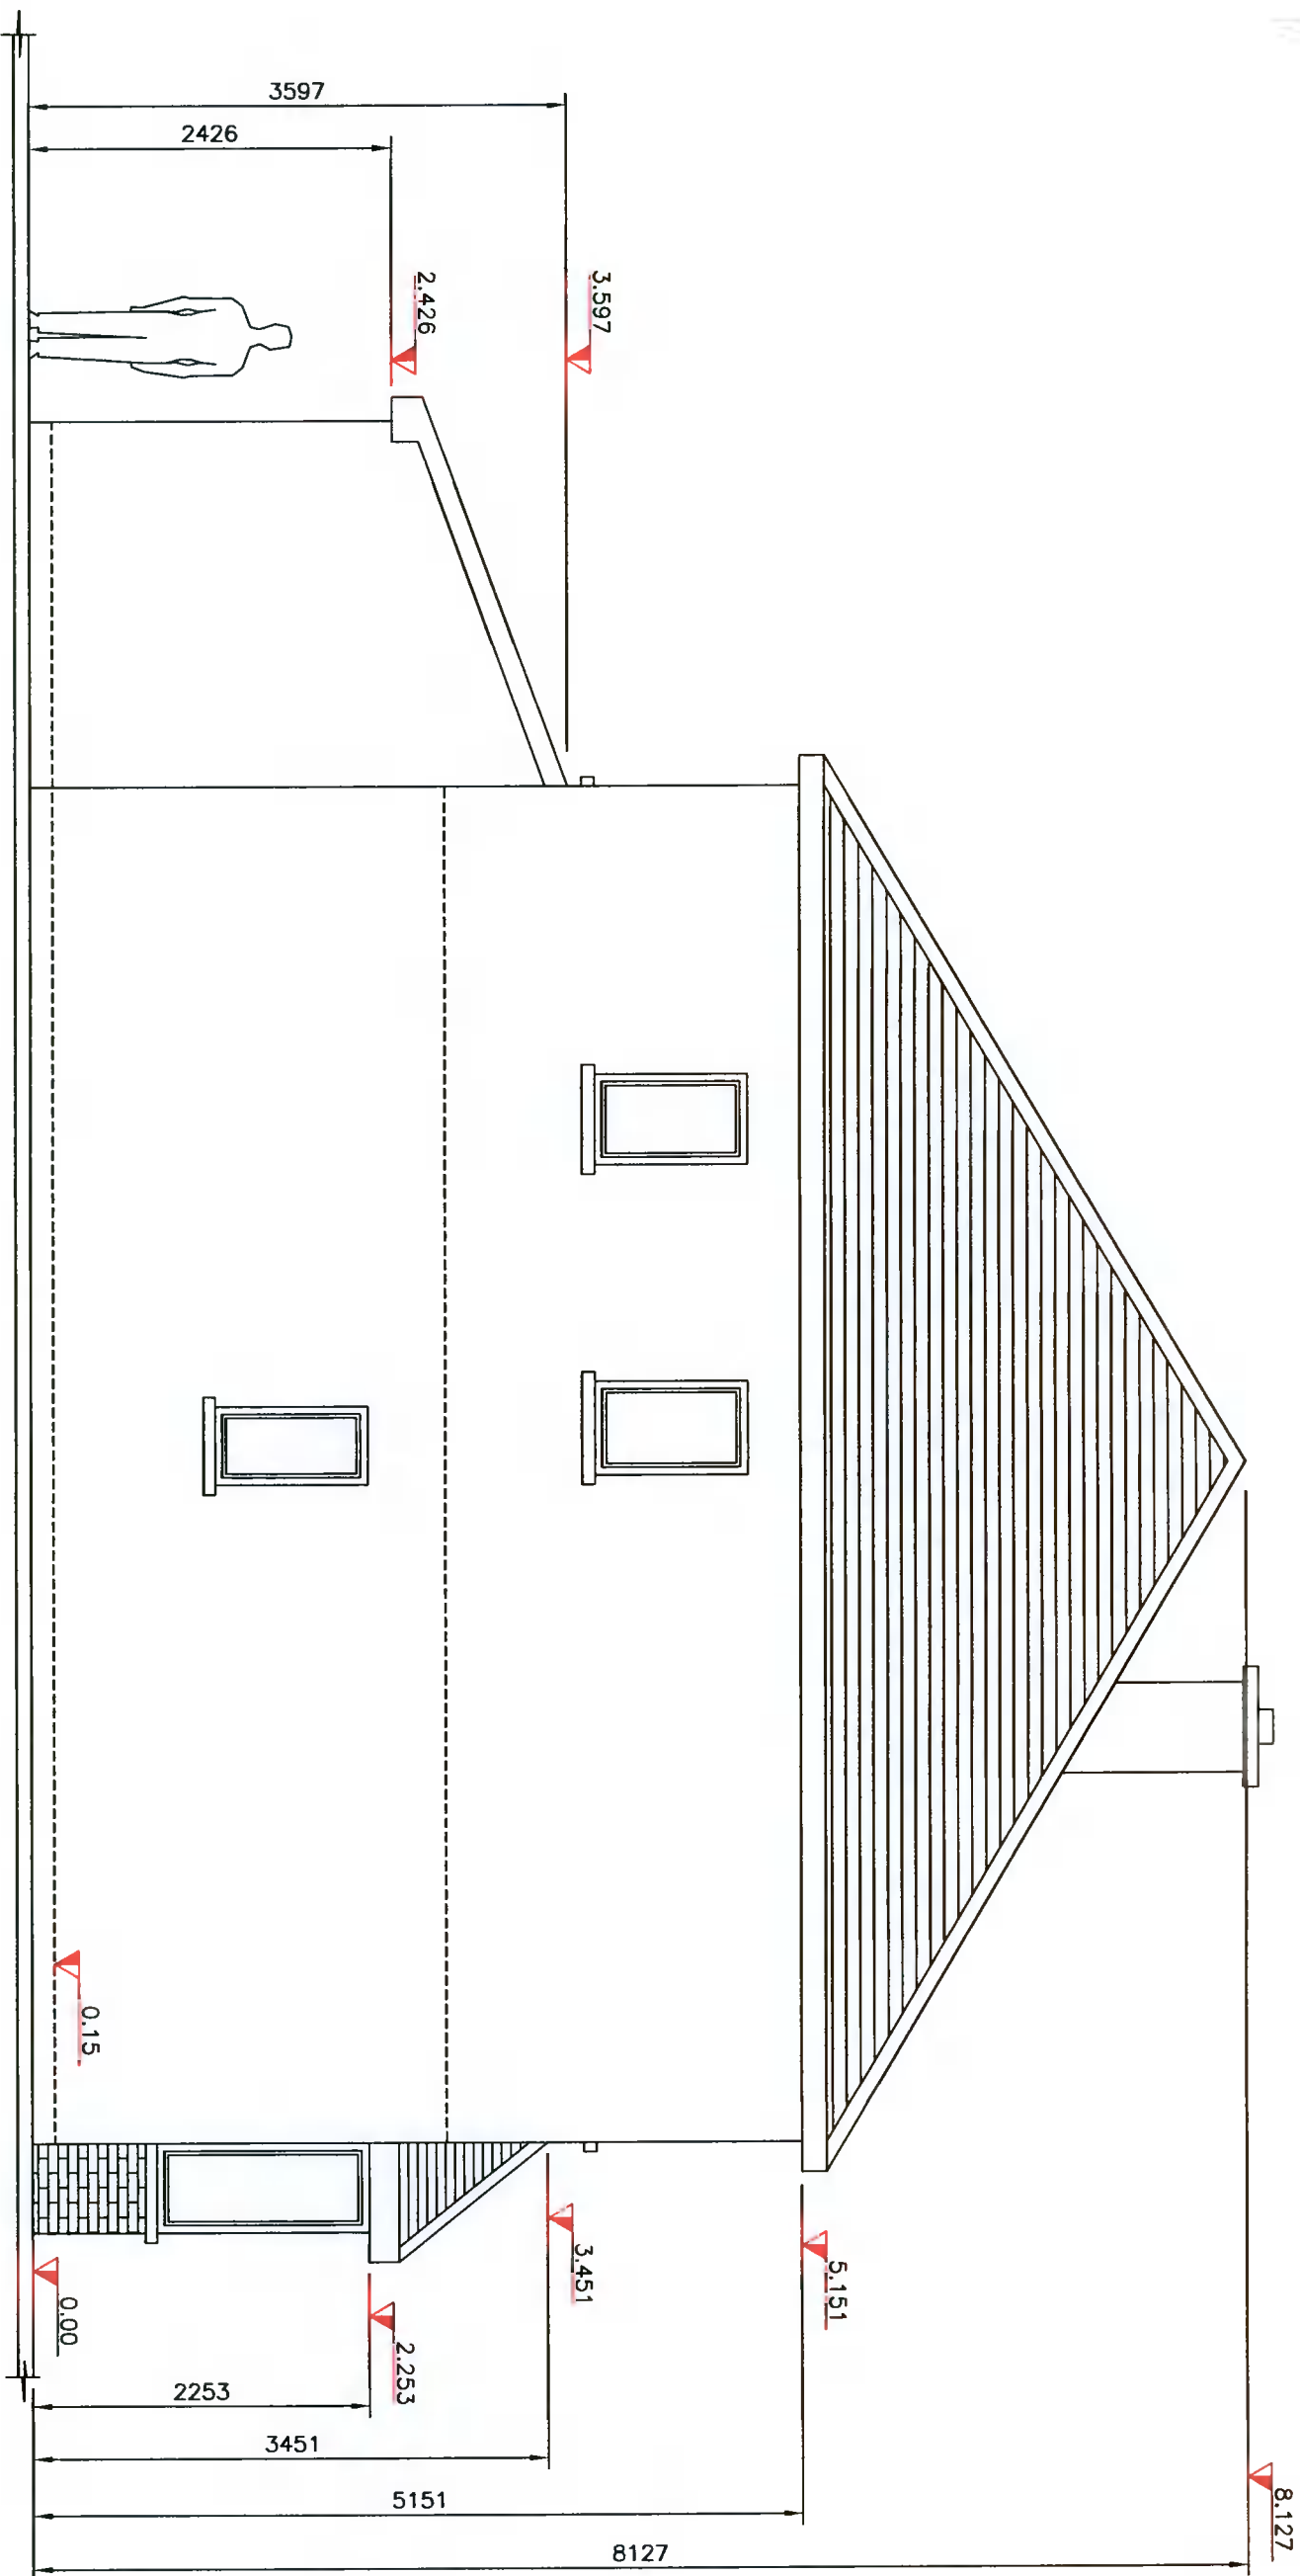

EXISTING SIDE ELEVATION



The information contained in this email is confidential and must not be divulged to any third party without the written consent of Abes Design Services.



38 Larkfield Avenue
Lucan
Co. Dublin

25 Griffeen Glen Vale,
Griffeen Valley, Lucan,
Co. Dublin.

EXISTING SIDE ELEVATION

DRAWN	JOHN FORBES , 38 LARKFIELD AVE. , LUCAN, CO. DUBLIN
DATE	Feb 2022
SCALE	1:50 @ A3
Rob Jennings	

GV - 4