

**PROPOSED FIRST FLOOR PLAN VIEW**



The information contained in this email is confidential and must not be divulged to any third party without the written consent of Abes Design Services.




38 Larkfield Avenue  
Lucan  
Co. Dublin

25 Griffeen Glen Vale,  
Griffeen Valley, Lucan,  
Co. Dublin.

**PROPOSED FIRST FLOOR PLAN VIEW**

DRAWN	JOHN FORBES , 38 LARKFIELD AVE. , LUCAN, CO. DUBLIN
DATE	Feb 2022
SCALE	1:50 @ A3
Rob Jennings	
<b>GV - 6</b>	

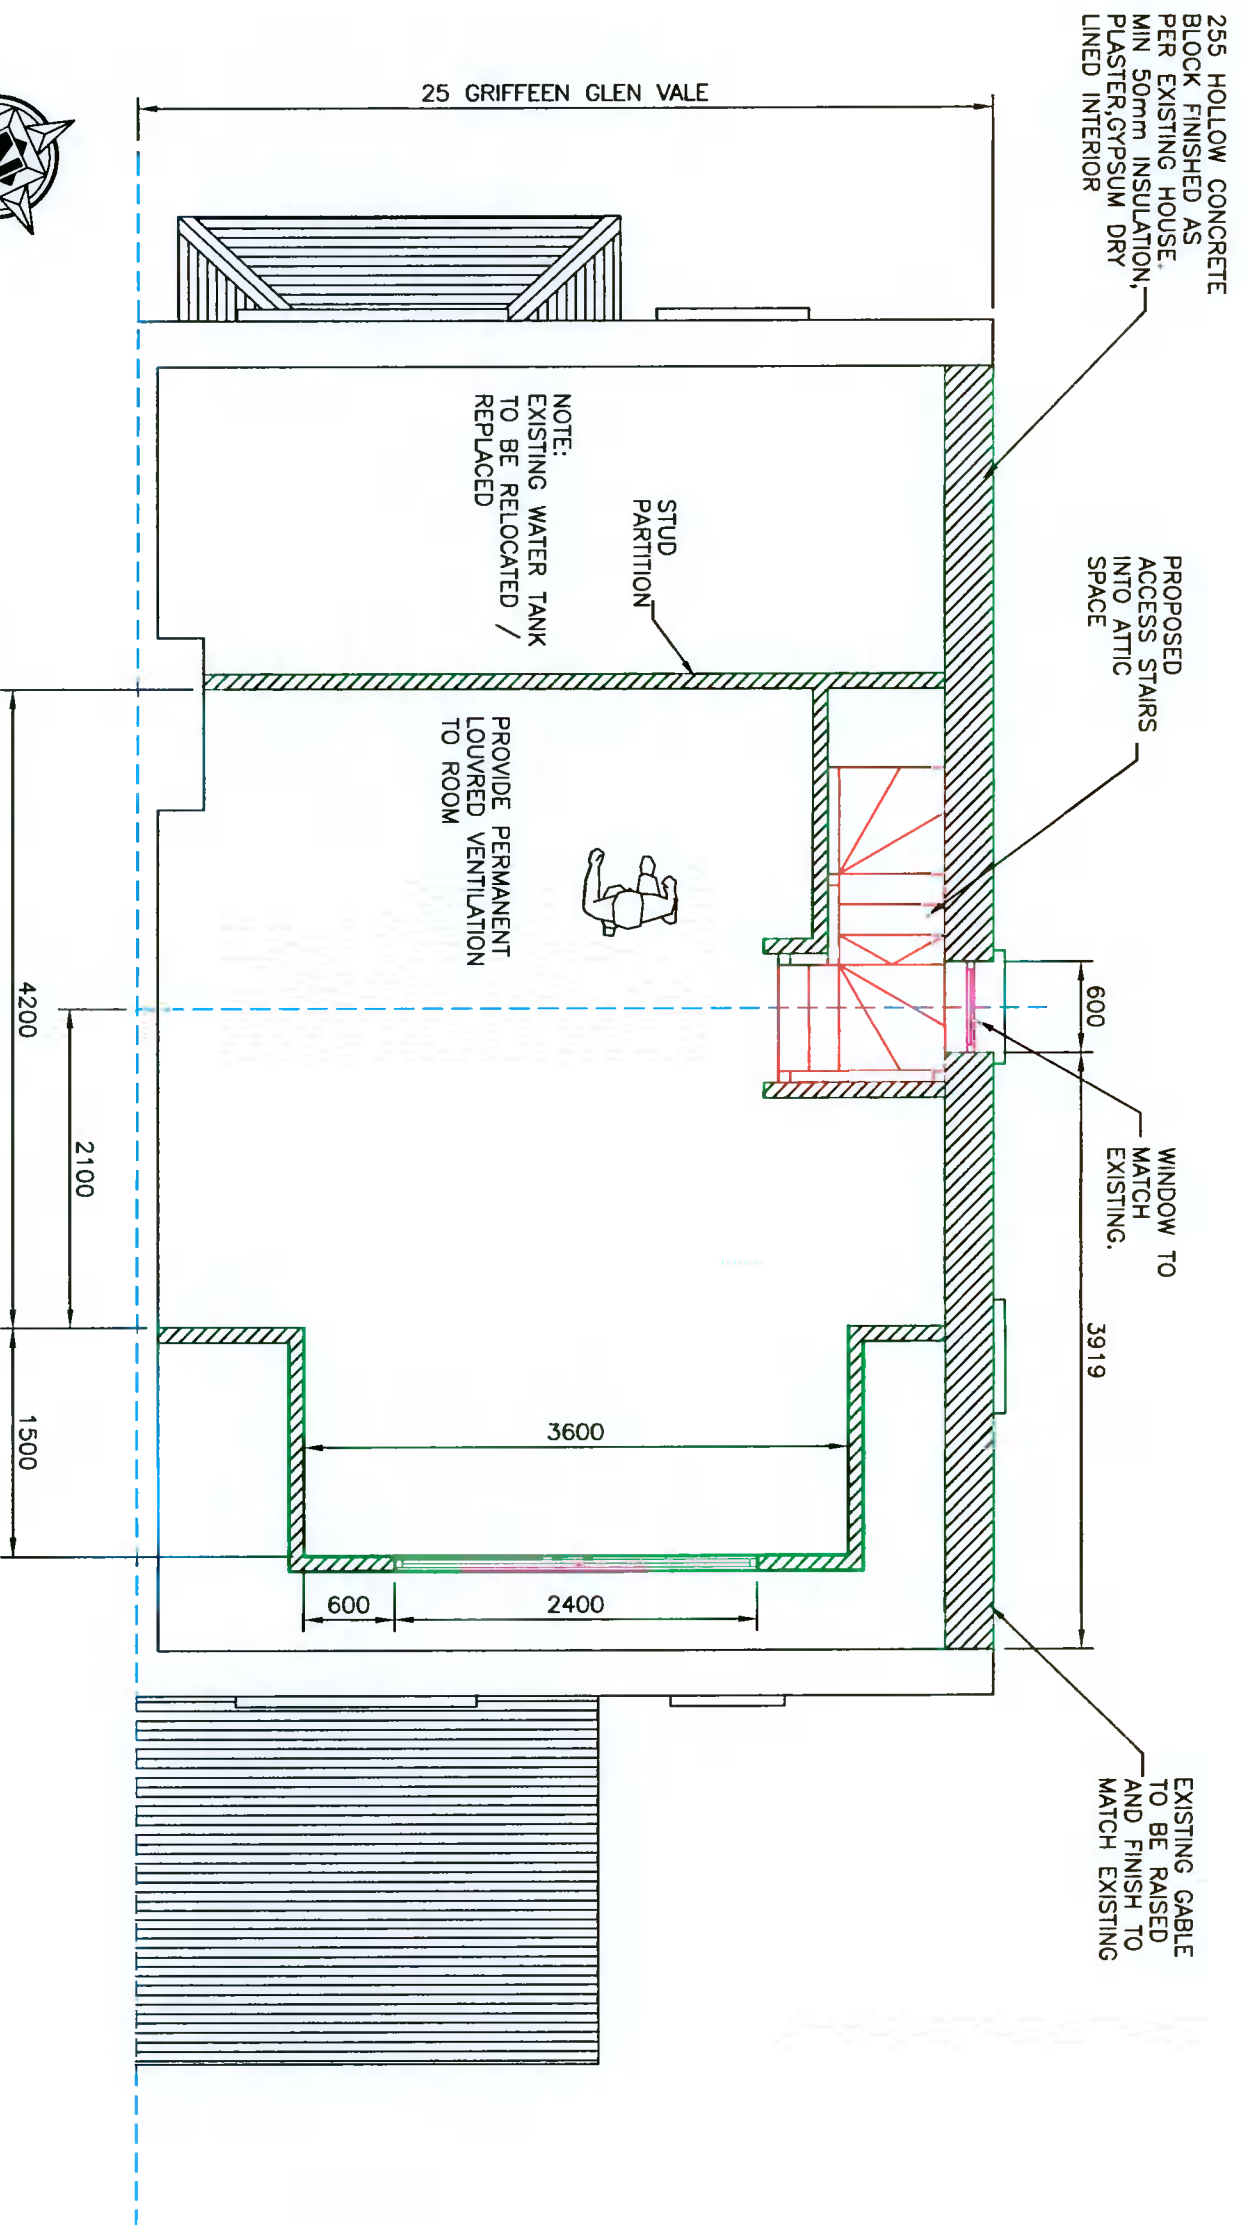

**PROPOSED ATTIC FLOOR PLAN VIEW**



The information contained in this email is confidential and must not be divulged to any third party without the written consent of Abes Design Services.



38 Larkfield Avenue  
Lucan  
Co. Dublin

25 Griffreen Glen Vale,  
Griffreen Valley, Lucan,  
Co. Dublin.

**PROPOSED ATTIC FLOOR PLAN VIEW**

DRAWN	JOHN FORBES , 38 LARKFIELD AVE. , LUCAN, CO. DUBLIN
DATE	Feb 2022
SCALE	1:50 @ A3

Rob Jennings

**GV - 7**