




NOTES:  
 1. All rights reserved. All drawings and documents are the property of ARC:MC and are not to be reproduced, stored or disseminated without written consent.  
 2. This drawing shall be used in conjunction with all other drawings and specifications.  
 3. The information contained herein is for informational purposes only and does not constitute an offer of any financial product or service.  
 4. ARC:MC shall not be held responsible for any errors or omissions in this drawing or any other drawings or specifications.  
 5. ARC:MC shall not be held responsible for any damage or loss of any kind resulting from the use of this drawing or any other drawings or specifications.

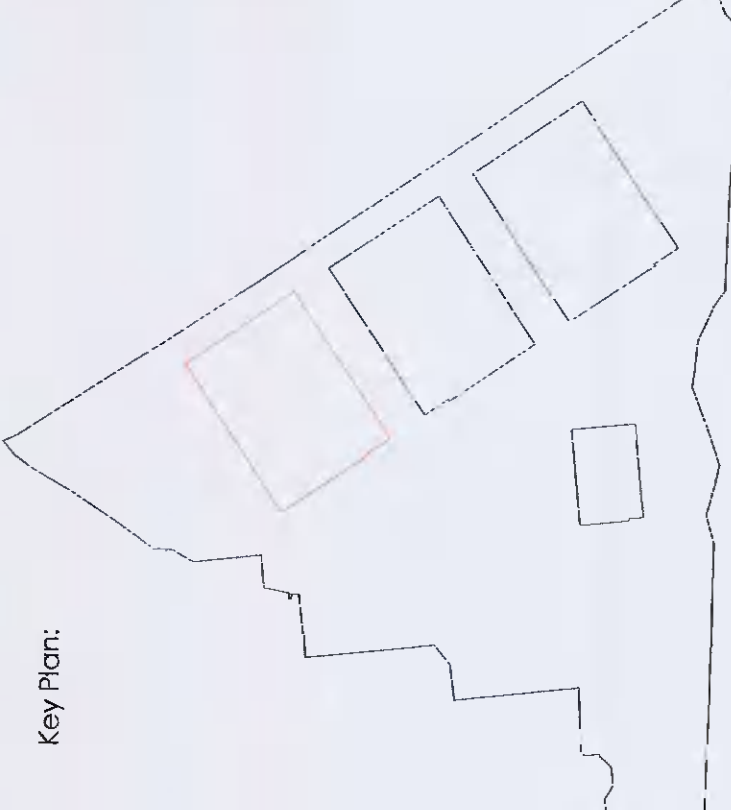

Key Plan:

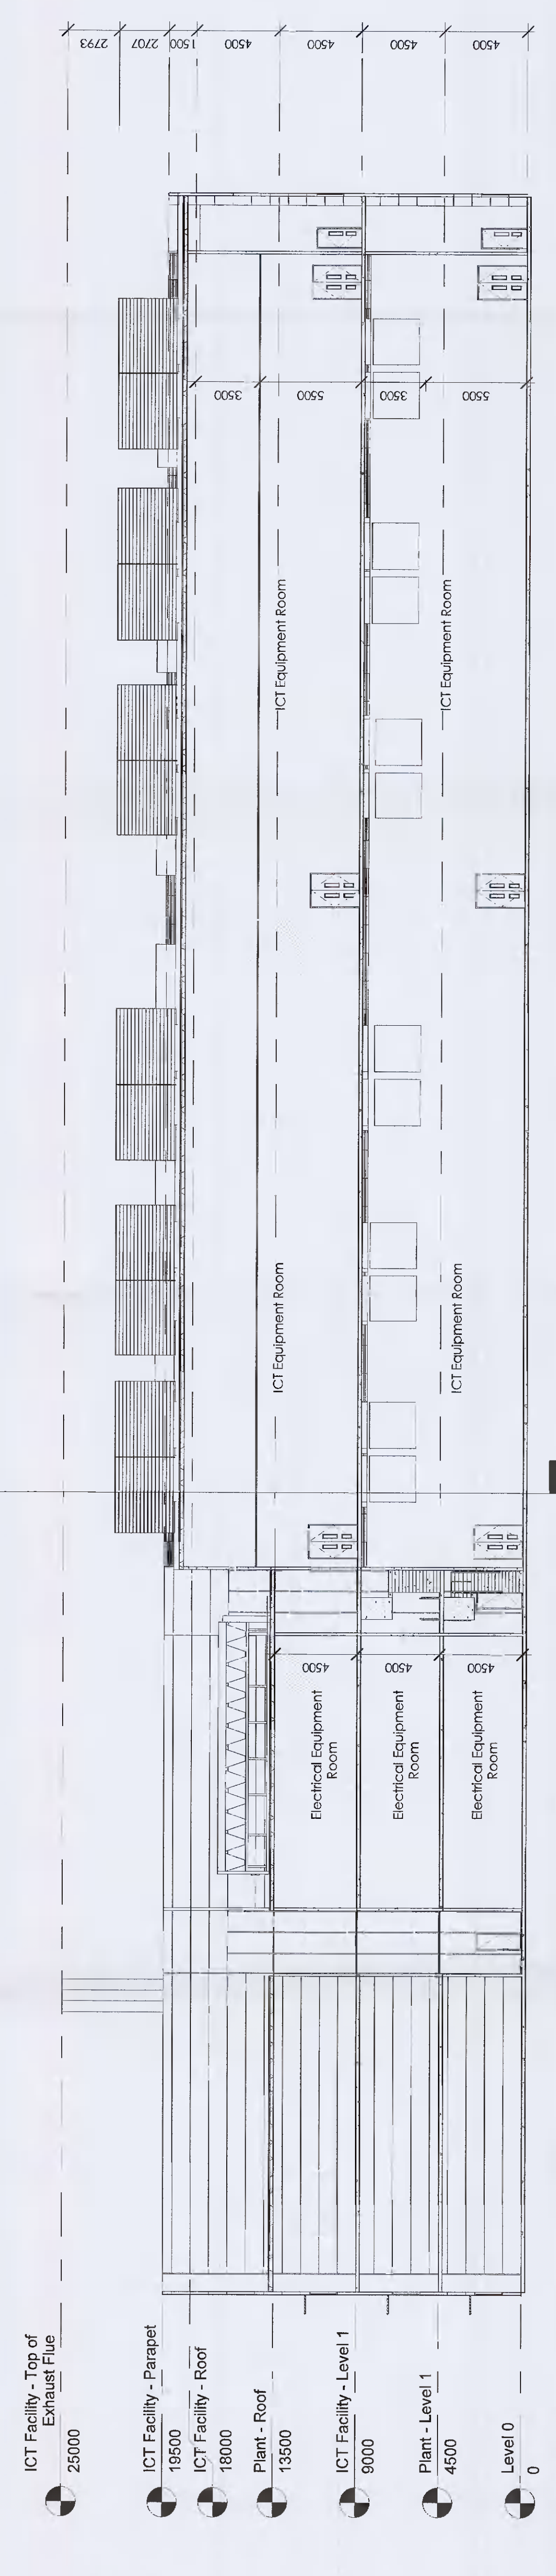

1 Building Section 1 - Permitted  
 1:200

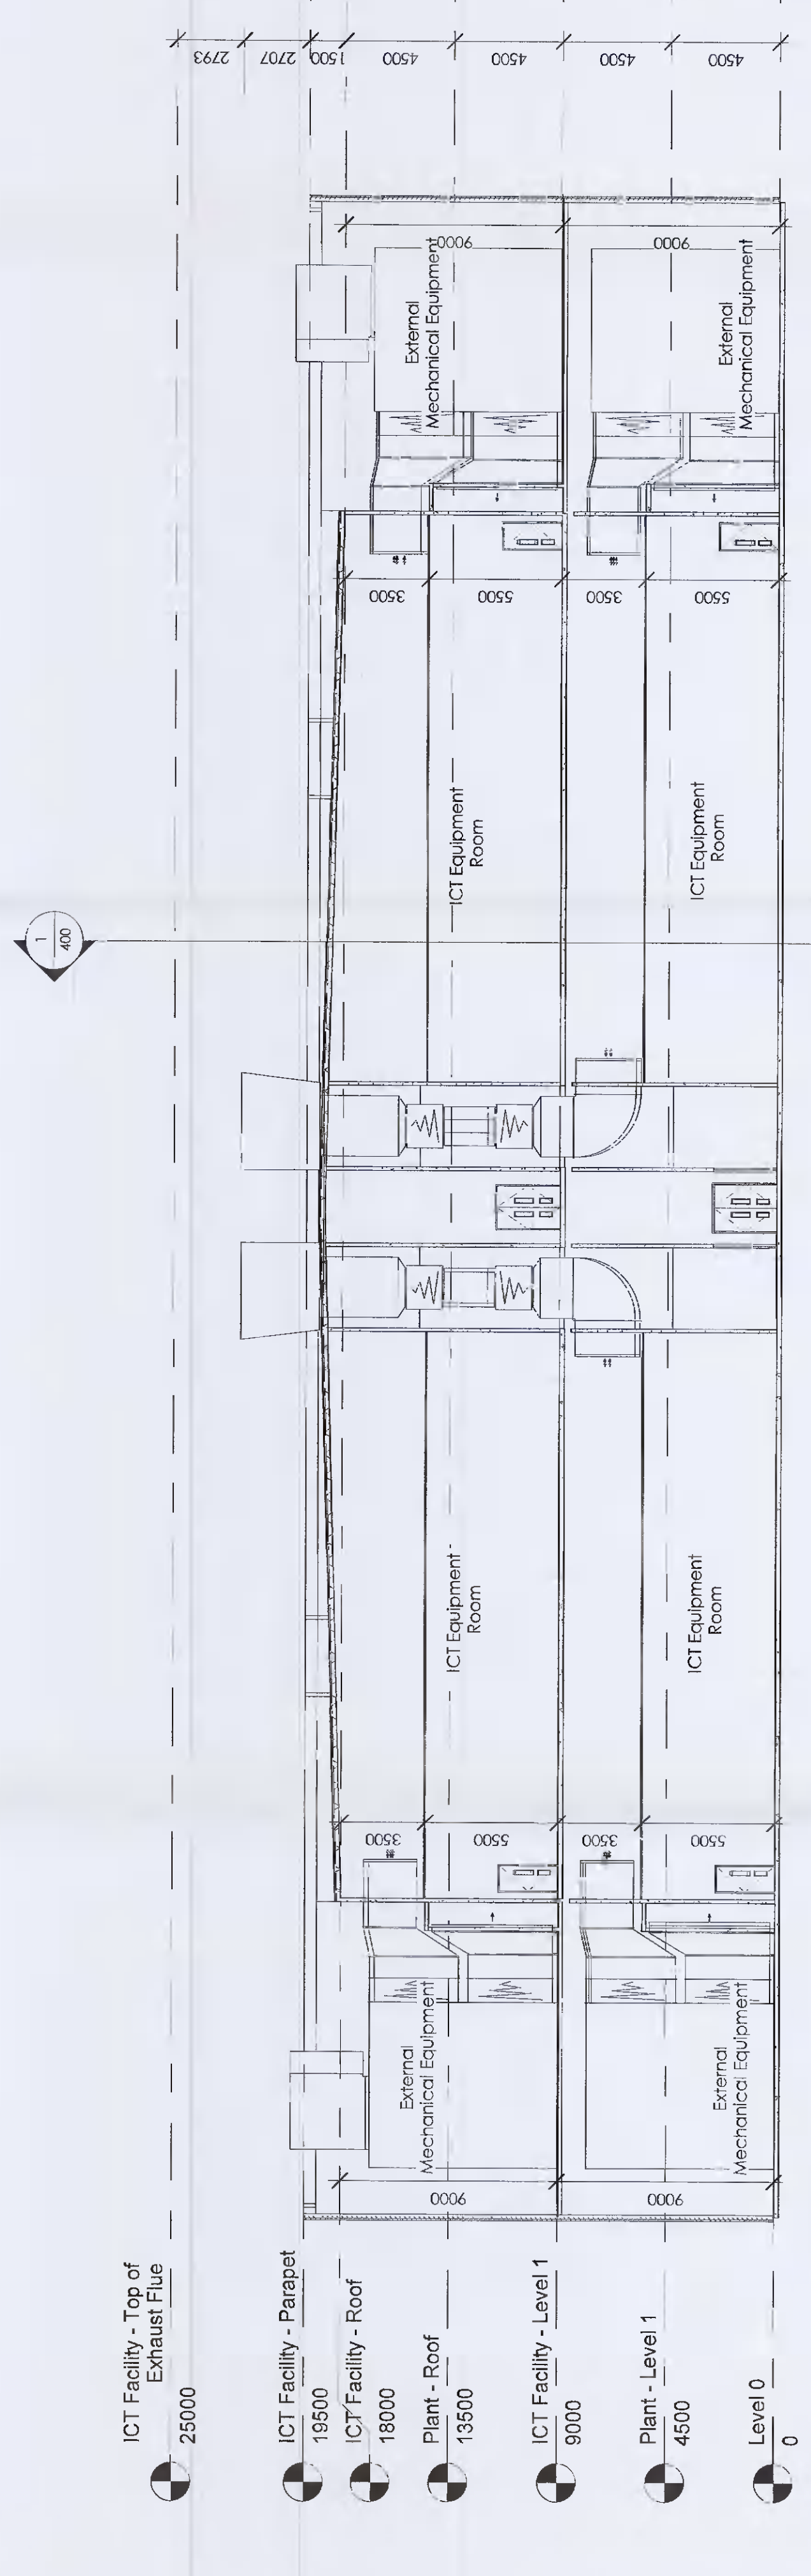

2 Building Section 2 - Permitted  
 1:200

FOR PLANNING  
 \$2 ISSUED FOR INFORMATION  
 ARC:MC  
 MISSION CRITICAL  
 140-142 John Street, London, ECTV 498  
 T 020 34112971  
 Crag Digital Limited

CRAG DIGITAL  
 LIMITED  
 PROJECT: Consider ICT Facility  
 PROPOSAL: DUB 10 - Building 3 Sections Permitted  
 SCALE: As Indicated B.1  
 DRAWING NO: D10-ARC-B3-ZZ-DR-A-400  
 REVISION: #

