


SECTION Z-Z
(PART 1)

SECTION Z-Z
(PART 2)

SECTION Z-Z
(PART 3)

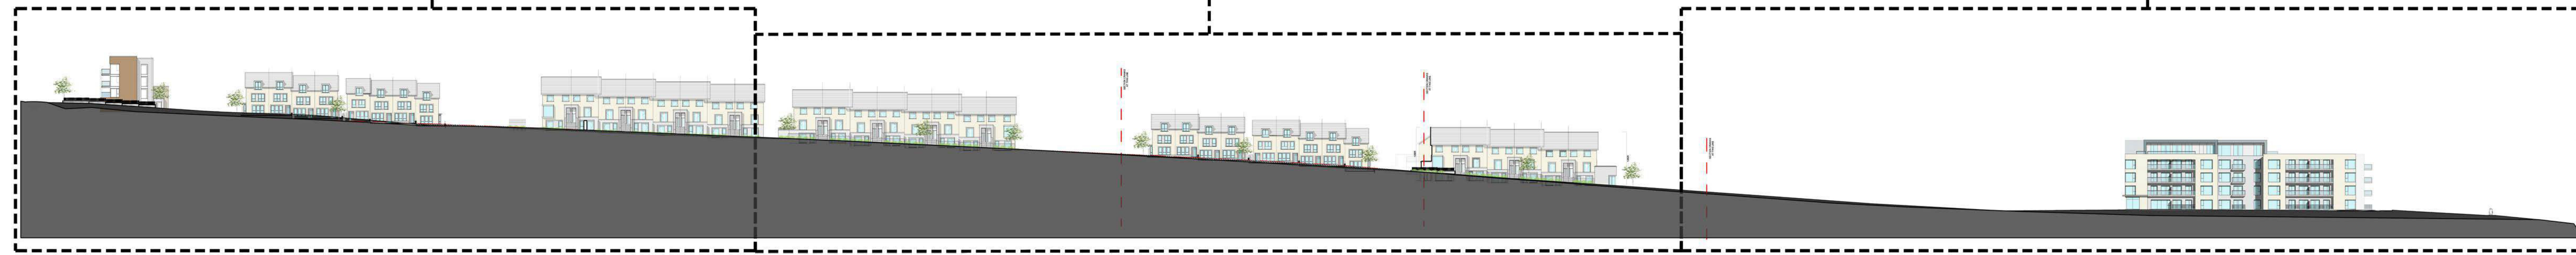

LONG SECTION Z-Z (OVERALL) - LOOKING EAST
Scale 1:750



EXISTING LEVELS (m)

PROPOSED LEVELS (m)


LONG SECTION Z-Z (PART 1) - LOOKING WEST
Scale 1:200



LONG SECTION Z-Z (PART 2) - LOOKING WEST
Scale 1:200



LONG SECTION Z-Z (PART 3) - LOOKING WEST
Scale 1:200

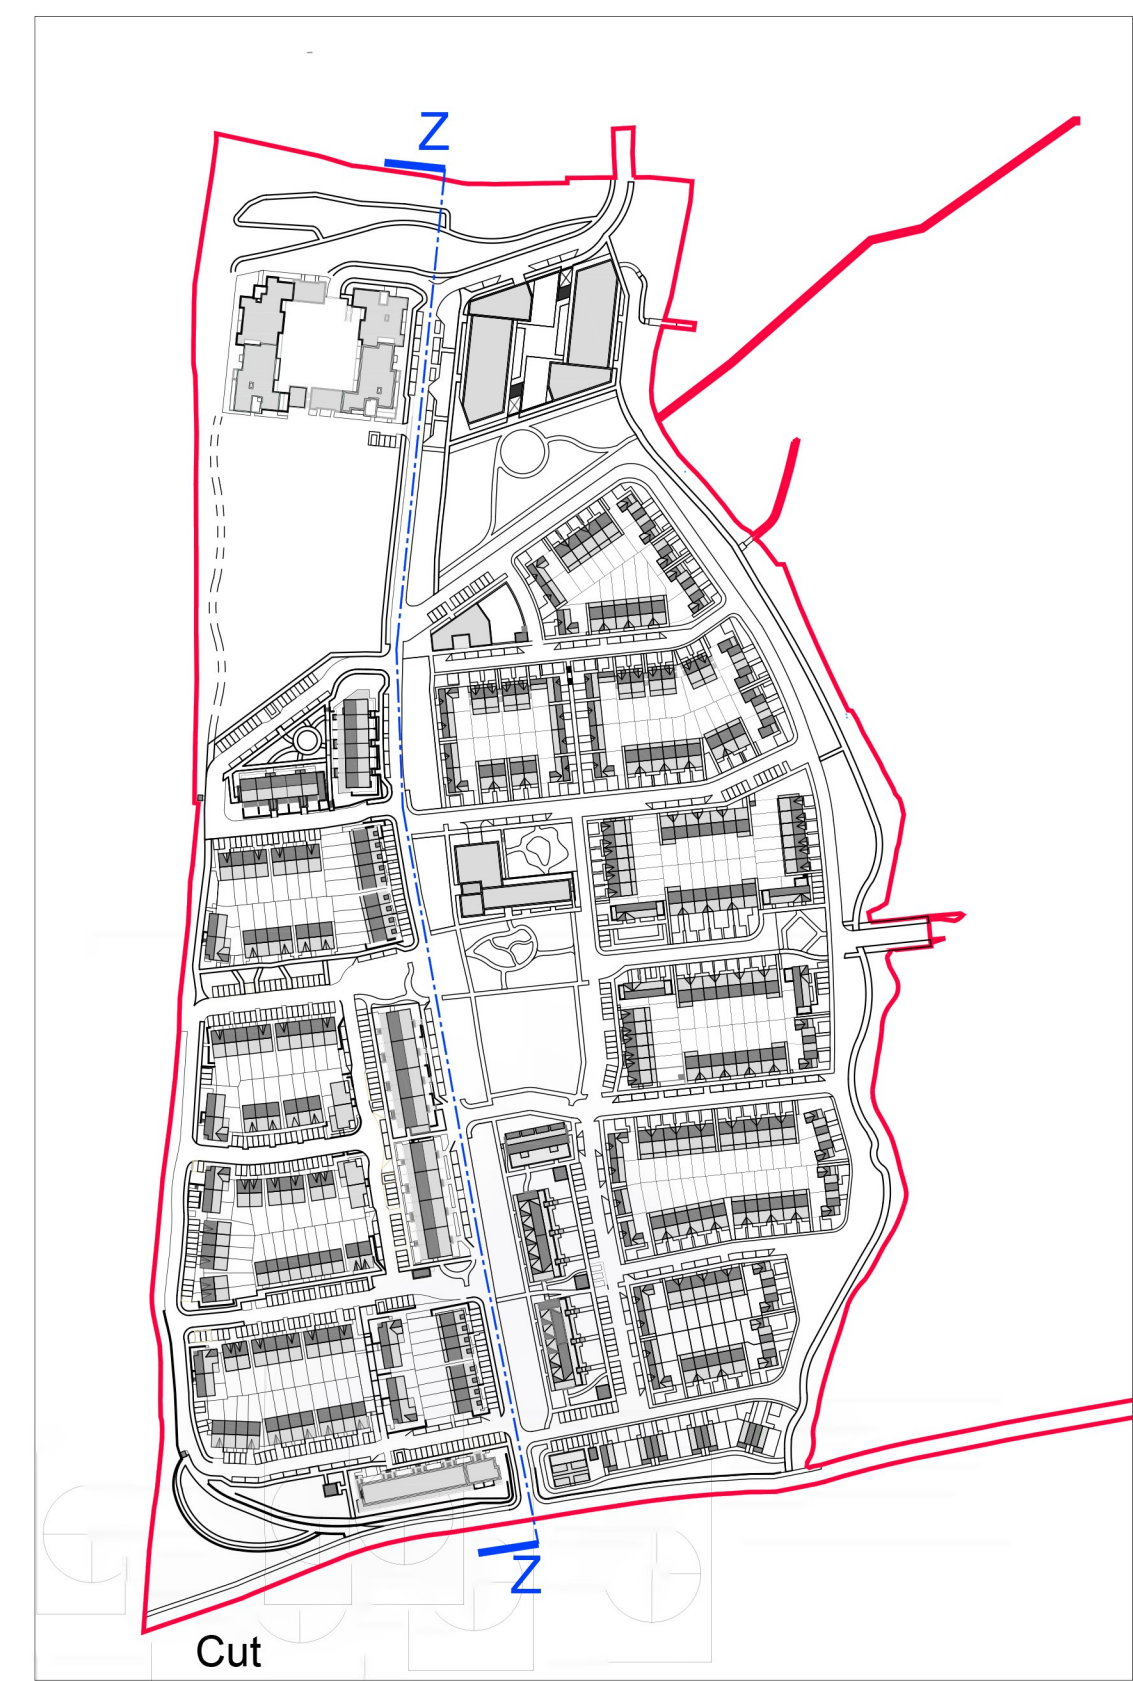

KEY PLAN
NTS

- Existing Ground Line
- Proposed Ground Line
- Cut
- Fill

NOTES:
DO NOT SCALE FROM
DRAWINGS. WORK TO
FIGURED DIMENSIONS
ONLY. ARCHITECT TO
BE NOTIFIED OF ALL
DISCREPANCIES.

REVISIONS		
DATE	DESCRIPTION	NO.

MICROSBAN GROUP MARKING ARCHITECTS

PROJECT TITLE: Proposed Development @ Boherboy

Contextual Site Section Z-Z

DATE: July '21
DRAWN BY: SM

SCALE: 1:200@A3
PROJECT: 20002

DATE: July '21
DRAWN BY: SM

SCALE: 1:200@A3
PROJECT: 20002