




SECTION B-B (PART 1) - Scale 1:200

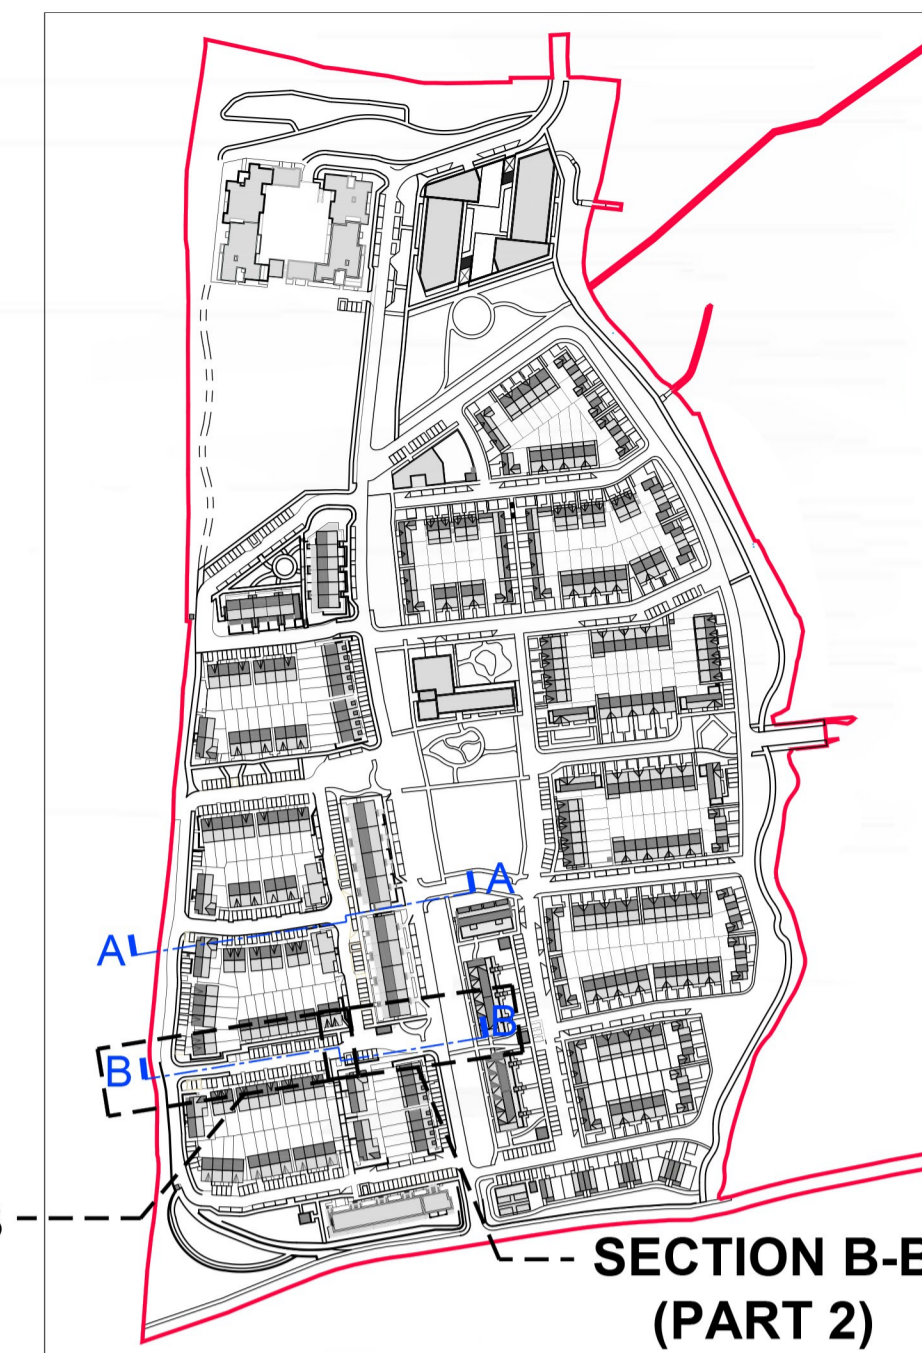

SECTION B-B (PART 1)

SECTION B-B (PART 2)

KEY PLAN NTS

- Existing Ground Line
- Proposed Ground Line
- Cut
- Fill



SECTION B-B (PART 2) - Scale 1:200

PROPOSED LEVELS (m)



SECTION A-A - Scale 1:200

**NOTES:**

DO NOT SCALE FROM DRAWINGS. WORK TO FIGURED DIMENSIONS ONLY. ARCHITECT TO BE NOTIFIED OF ALL DISCREPANCIES.

REVISIONS		
DATE	DESCRIPTION	No.

PROJECT TITLE: Proposed Development @ Boherboy

DATE: Aug '20

DRAWN BY: SM

DRAWING TITLE: Contiguous Elevations A-A & B-B

SCALE: 1:200 @ A1

REVISION:  

JOB NO: 20002

DRAWING NO: EL04

1 Grantham Street, Dublin 8, D08 A9Y7, Ireland  
Tel: 01-4788700 Fax: 01-4788711 E-Mail: arch@mcorm.com