




SECTION C-C (PART 1) - Scale 1:200



SECTION C-C (PART 2) - Scale 1:200

SECTION C-C
(PART 1)

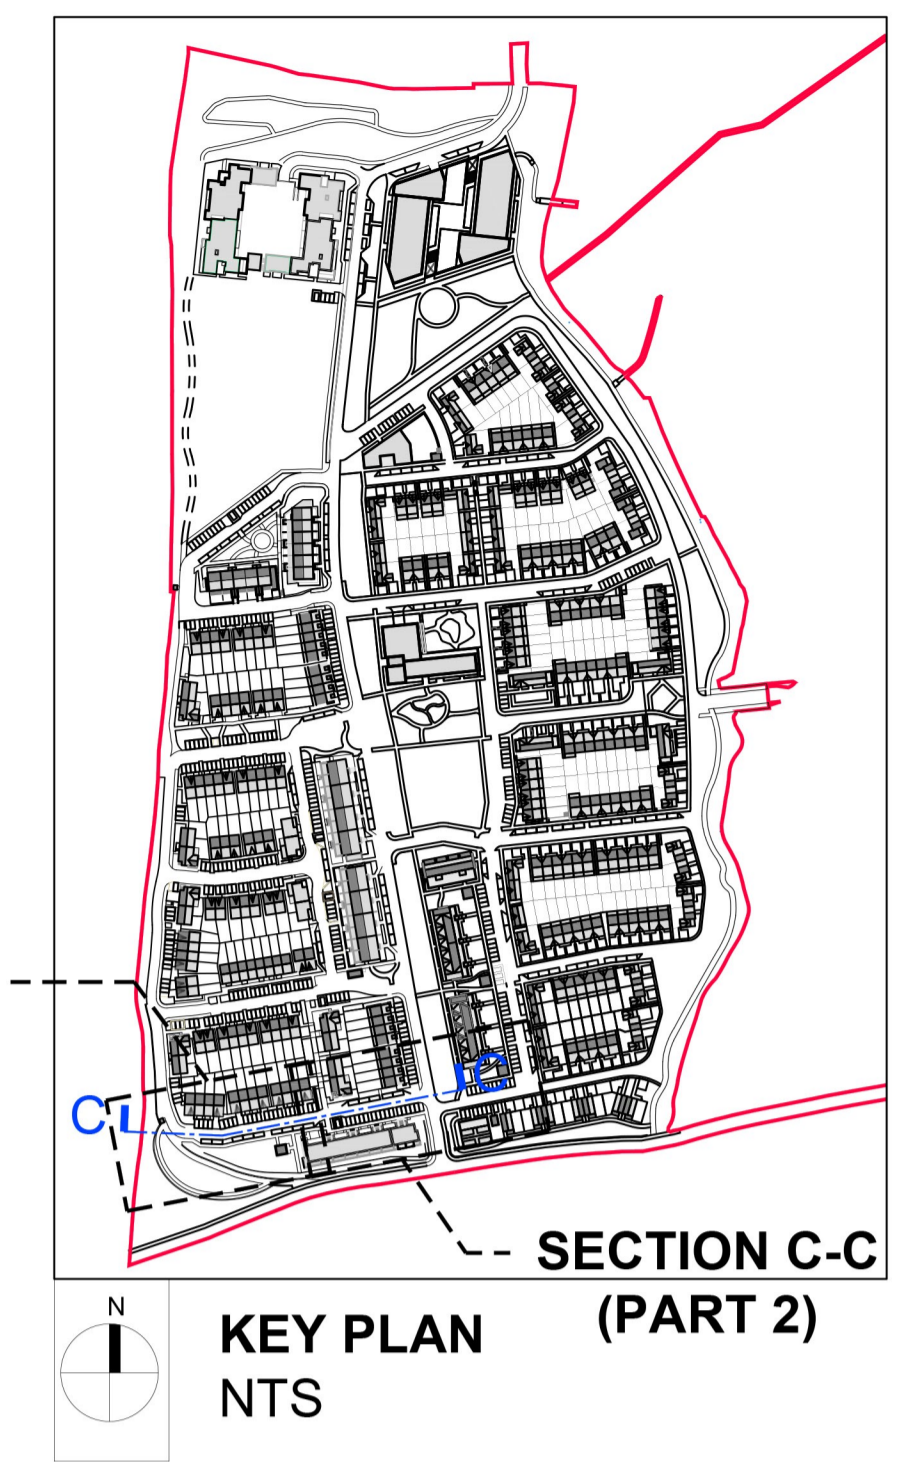

- - - - - Existing Ground Line
- Proposed Ground Line
- Cut
- Fill

NOTES:

DO NOT SCALE FROM DRAWINGS. WORK TO FIGURED DIMENSIONS ONLY. ARCHITECT TO BE NOTIFIED OF ALL DISCREPANCIES.

REVISIONS		
DATE	DESCRIPTION	No.

MCORM <small>MC CROSSAN O'ROURKE MANNING ARCHITECTS</small>	PROJECT TITLE: Proposed Development @ Boherboy	DATE: Aug '21	DRAWN BY: SM
	DRAWING TITLE: Contiguous Elevations CC	SCALE: 1:200 @ A1	REVISION:
1 Grantham Street, Dublin 3, D06 A6Y1, Ireland. Tel: 01-4756700 Fax: 01-4756711 E-Mail: arch@mcorm.com		JOB NO: 20002	DRAWING NO: EL05