




LEVELS (m)  
 ED LEVELS (m)  
**SECTION D-D (PART 1) - Scale 1:200**



- Existing Ground Line
- Proposed Ground Line
- Cut
- Fill

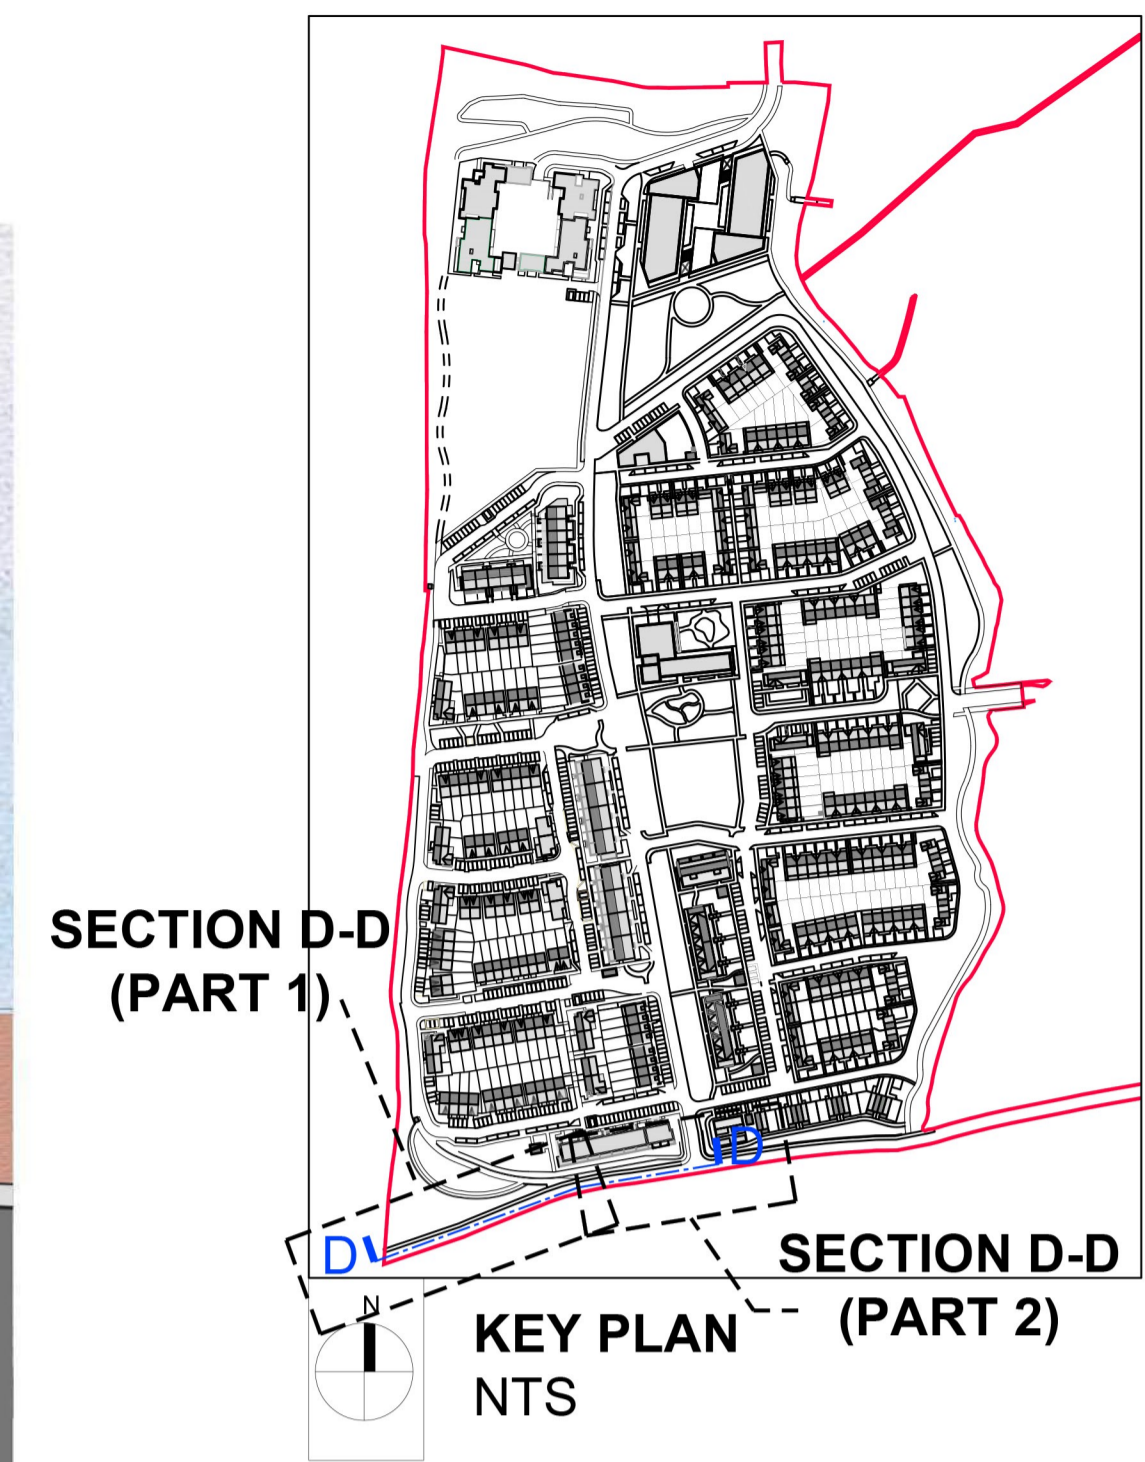

**SECTION D-D (PART 2) - Scale 1:200**

**NOTES:**  
 DO NOT SCALE FROM DRAWINGS. WORK TO FIGURED DIMENSIONS ONLY. ARCHITECT TO BE NOTIFIED OF ALL DISCREPANCIES.

| REVISIONS |             |     |
|-----------|-------------|-----|
| DATE      | DESCRIPTION | No. |
|           |             |     |
|           |             |     |
|  |   |                      |                     |
|--|---|----------------------|---------------------|
| <br><small>M<sup>C</sup>ROSSAN O'ROURKE MANNING ARCHITECTS</small> | PROJECT TITLE:<br><b>Proposed Development @ Boherboy</b>  | DATE:<br>Aug '21     | DRAWN BY:<br>SM     |
|  | DRAWING TITLE:<br>Contiguous Elevations DD  | SCALE:<br>1:200 @ A1 | REVISION:           |
|  | <small>1 Grenham Street, Dublin 8, D08 A8Y1, Ireland.<br/>         Tel: 01-4798700 Fax: 01-4798711 E-Mail: arch@mcorm.com</small> | JOB NO:<br>20002     | DRAWING NO:<br>EL06 |
|  |   |                      |                     |