





SECTION F-F - Scale 1:200

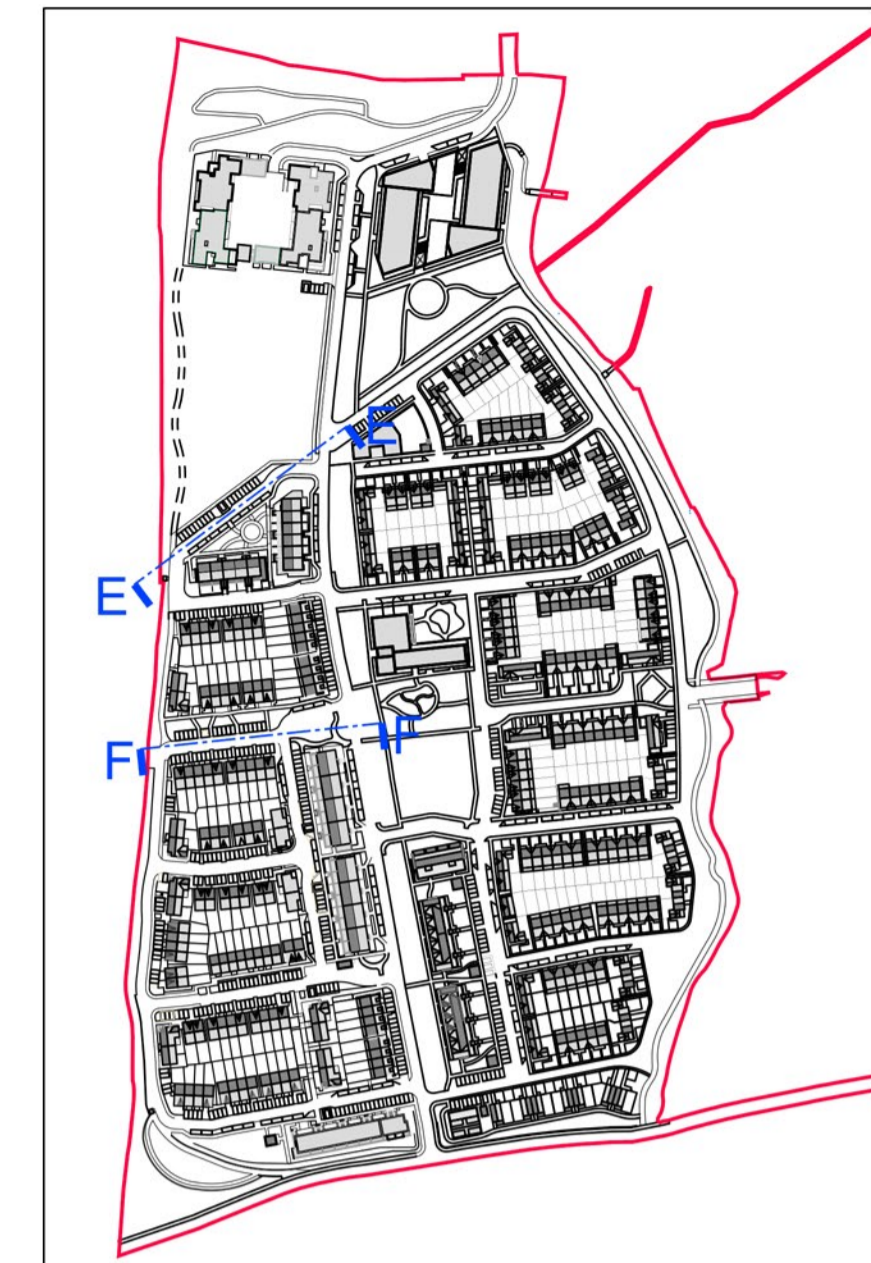

KEY PLAN NTS

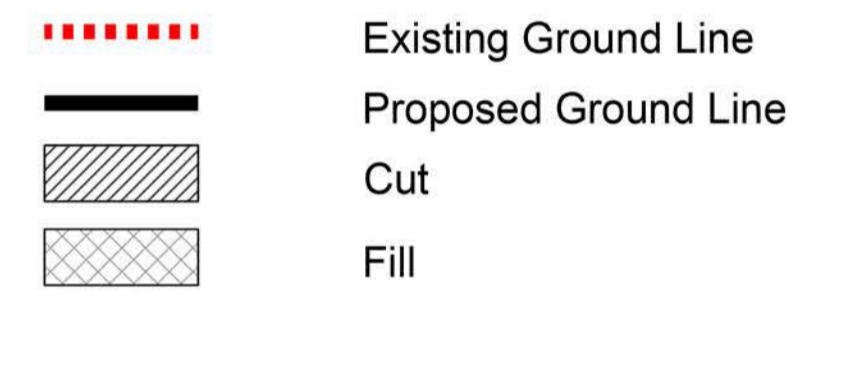

SECTION E-E - Scale 1:200

NOTES:

DO NOT SCALE FROM DRAWINGS. WORK TO FIGURED DIMENSIONS ONLY. ARCHITECT TO BE NOTIFIED OF ALL DISCREPANCIES.

REVISIONS		
DATE	DESCRIPTION	No.

 MF-CROSSAN O'ROURKE MANNING ARCHITECTS	PROJECT TITLE: Proposed Development @ Boherboy	DATE: Aug '21	DRAWN BY: SM
	DRAWING TITLE: Contiguous Elevations E-E & F-F	SCALE: 1:200 @ A1	REVISION: 20002
<small>1 Grantham Street, Dublin 8, D08 A49Y, Ireland. Tel: 01-4788700 Fax: 01-4788711 E-Mail: arch@mccorm.com</small>			