

SITE LOCATION: (1:2500/A3)

**LEGEND:**

- SITE BOUNDARY
- X APPROX. LOCATION OF SITE NOTICES

Site Area  
0.0009 Ha

**ORDNANCE SURVEY IRELAND**


IRISH TRANSVERSE MERCATOR  
(ITM) CO-ORDINATES :

**E: 704840 , N: 732870**

O.S. MAP No: 3261-17

*"Includes Ordnance Survey Ireland data reproduced  
under OSI Licence number 3-3-34.  
Unauthorised reproduction infringes OSI &  
Government of Ireland copyright."  
© Ordnance Survey Ireland 2021*

PLANNING ISSUE

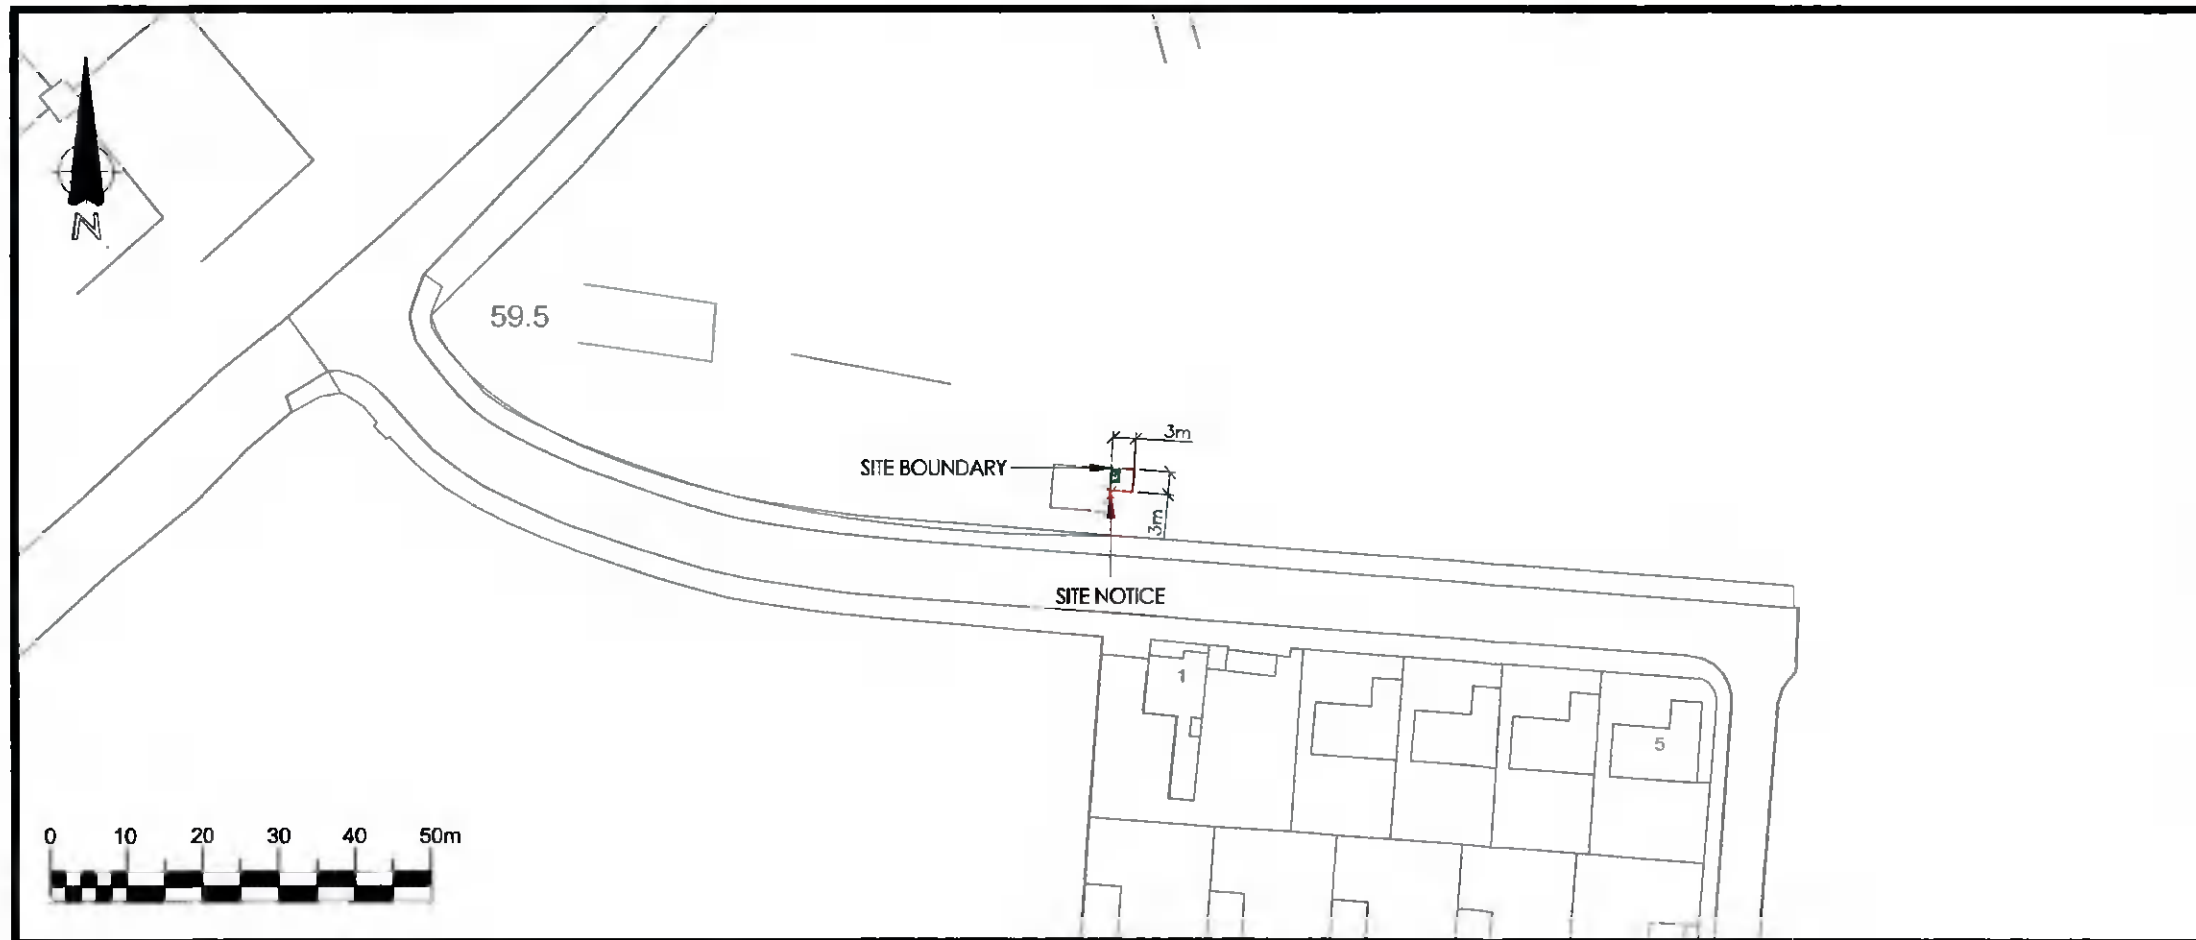

SITE LOCATION: (1:1000/A3)

ID	PLANNING ISSUE	DC	RMD	RB	IM			
ISSUE	REVISION	REV BY	A	B	C	D	E	F

<p><b>CONSULTANT</b></p> <p style="font-size: 0.8em;"> <span style="display: inline-block; vertical-align: middle; margin-left: 5px;">           Bridge Street Centre            Portlaoise            Co. Laois            Ireland            T: (00353) (0)57 868 6400            www.fingleton.ie         </span> </p>	<p><b>APPROVALS</b></p> <table style="width: 100%; border-collapse: collapse;"> <tr> <td style="width: 50%; font-size: 0.7em;">           A DRAWING OFFICE            B CONSULTANT            C DESIGN            D PROJECT PLANNING            E ASSET OPERATIONS            F ASSET MANAGEMENT         </td> <td style="width: 50%; font-size: 0.7em;">           DRAWN BY  <b>D. CULLEN</b>            CHECKED  <b>R. BEATTY</b>            APPROVAL  <b>L. MURPHY</b>            DATE  <b>10/12/2021</b> </td> </tr> </table>	A DRAWING OFFICE B CONSULTANT C DESIGN D PROJECT PLANNING E ASSET OPERATIONS F ASSET MANAGEMENT	DRAWN BY <b>D. CULLEN</b> CHECKED <b>R. BEATTY</b> APPROVAL <b>L. MURPHY</b> DATE <b>10/12/2021</b>
A DRAWING OFFICE B CONSULTANT C DESIGN D PROJECT PLANNING E ASSET OPERATIONS F ASSET MANAGEMENT	DRAWN BY <b>D. CULLEN</b> CHECKED <b>R. BEATTY</b> APPROVAL <b>L. MURPHY</b> DATE <b>10/12/2021</b>		

<p><b>PROJECT</b></p> <p style="text-align: center;"><b>PC4 DX UPGRADES PHASE 1</b></p>	
<p><b>TITLE</b></p> <p style="text-align: center;">           PLANNING APPLICATION            LYNCH'S PARK LPG, Co. DUBLIN            (SITE LOCATION MAP)         </p>	
<p><b>DRAWING NUMBER</b></p> <p style="text-align: center;"><b>1208-44085916-RG-4001</b></p>	<p><b>SCALE</b></p> <p style="text-align: center;"><b>As Stated @A3</b></p>
<p><b>Sheet</b></p> <p style="text-align: center;"><b>1 of 1</b></p>	<p><b>P.O. Box 51, Gasworks Road, Cork, Rep. of Ireland.</b>  <b>T +353 21 4834000 F +353 21 4534001</b></p>