


Rev	Date	Description	Rev	Date	Description	Rev	Date	Description
-----	------	-------------	-----	------	-------------	-----	------	-------------

Planning Pack Map

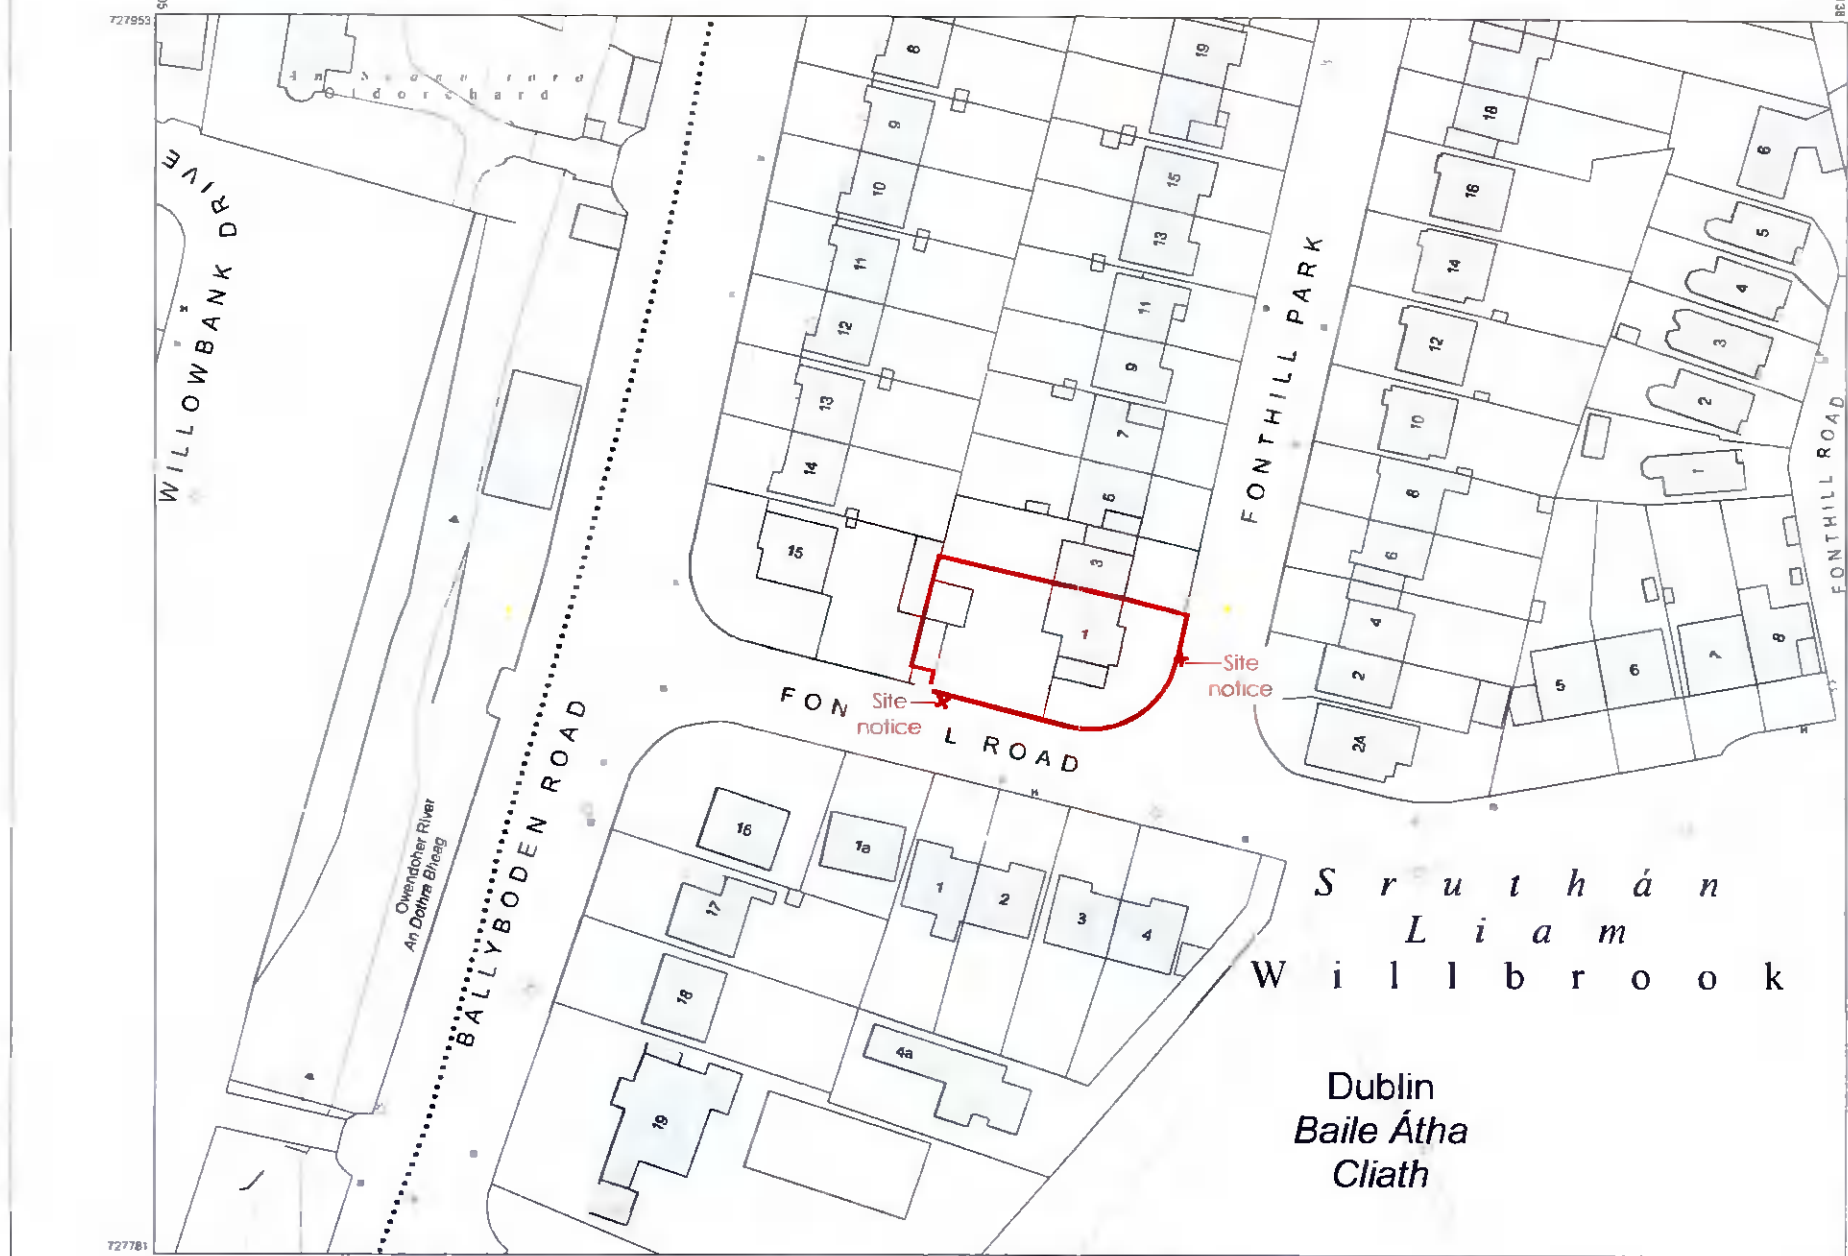

CENTRE COORDINATES
ITM 714022 727867

PUBLISHED: 14/03/2022
ORDER NO.: 50256324_1

MAP SERIES: 1:1 000
MAP SHEETS: 3391-08, 3391-13

COMPILED AND PUBLISHED BY
Ordnance Survey Ireland
Phoenix Park
Dublin 8
Ireland

Unauthorised reproduction infringes Ordnance Survey Ireland and Government of Ireland copyright

All rights reserved
No part of this publication may be copied, reproduced or transmitted in any form or by any means without the prior written permission of the copyright owners

The representation on this map of a road, track or footpath is not evidence of the existence of a right of way

Ordnance Survey maps never show legal property boundaries nor do they show ownership of physical features

© Suirbheireacht Odoanais Éireann 2022
© Ordnance Survey Ireland 2022
www.osi.ie/copyright

LEGEND:
<http://www.osi.ie>
search 'Large Scale Legend'



CAPTURE RESOLUTION:
The map objects are only accurate to the resolution at which they were captured. Output scale is not indicative of data capture scale. Further information is available at <http://www.osi.ie> search 'Capture Resolution'



Unit 1
20 Harcourt Street
Dublin 2
Republic of Ireland
D02 H364

Landline ROI:
+353 (0)1 400 75 40

Mobile:
+353 (0)87 827 26 86

E-Mail
olaw@aw.ie

AW
ARCHITECTS WORKSHOP

Do not scale from drawings, use figured dimensions only. Any discrepancies to be reported to the architect immediately. All materials & workmanship to comply with all current building regulations & building standards & codes of practice. Drawings to be read in conjunction with Architects specification, along with all relevant consultants drawings & specifications.

Drawing Title	OS Map
Project	1 Fonthill Park, Rathfarnham, Dublin 14, D14 E938
Client	Mr. & Mrs. John Whelan

Drawing No.	0-0-00	Revision	-
Scale	1:1000 @ A3	Checked By	OC
Date	March 2022	Drawn By	OC
Project No./ Status	21-38 / Planning	Phase	