


Existing Gable Contiguous elevation - Fonthill Road (South)
Scale 1:250 @ A3

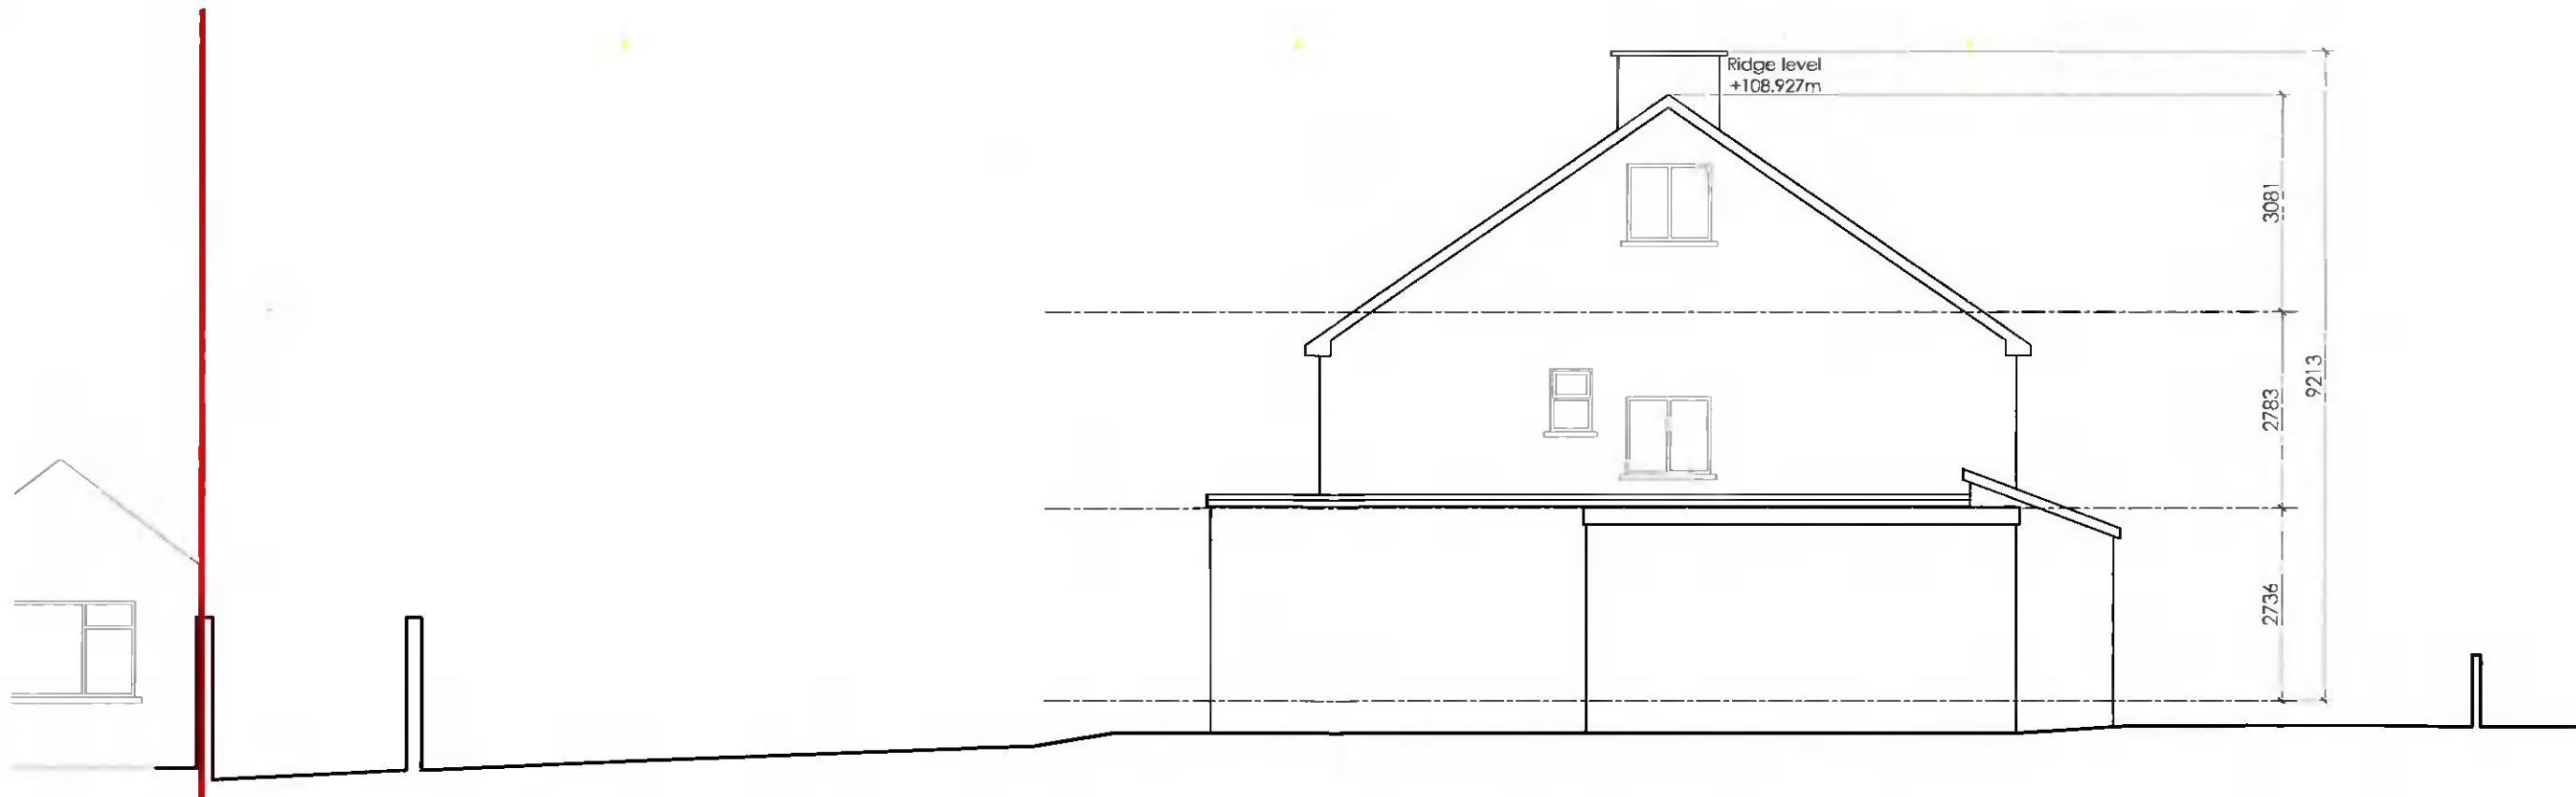

Existing Gable elevation - Fonthill Road (South)
Scale 1:100 @ A3

ARCHITECTS WORKSHOP

Unit 1,
20 Harcourt Street,
Dublin 2,
Republic of Ireland,
D02 H364

Landline RCI:
+353 (0)1 400 75 40

Mobile:
+353 (0)87 827 26 86

E-Mail:
alan@aw.ie

© COPYRIGHT OF ARCHITECTS WORKSHOP LTD. ALL RIGHTS RESERVED.

Do not scale from drawings, use figured dimensions only. Any discrepancies to be reported to the architect immediately. All materials & workmanship to comply with all current building regulations & building standards & codes of practice. Drawings to be read in conjunction with Architects specification, along with all relevant consultants drawings & specifications.

Drawing Title	Existing Gable elevation - Fonthill Road (South)	
Project	1 Fonthill Park, Rathfarnham, Dublin 14, D14 E938	
Client	Mr. & Mrs. John Whelan	
Drawing No.	2-0-02	Revision
Scale	1:100 & 1:250 @ A3	Checked By
Date	March 2022	Drawn By
Project No.	21-38	Status
	Planning	Phase

Drawing No.	2-0-02	Revision
Scale	1:100 & 1:250 @ A3	Checked By
Date	March 2022	Drawn By
Project No.	21-38	Status
	Planning	Phase