


Proposed Gable Contiguous elevation - Fonthill Road (South)
Scale 1:250 @ A3

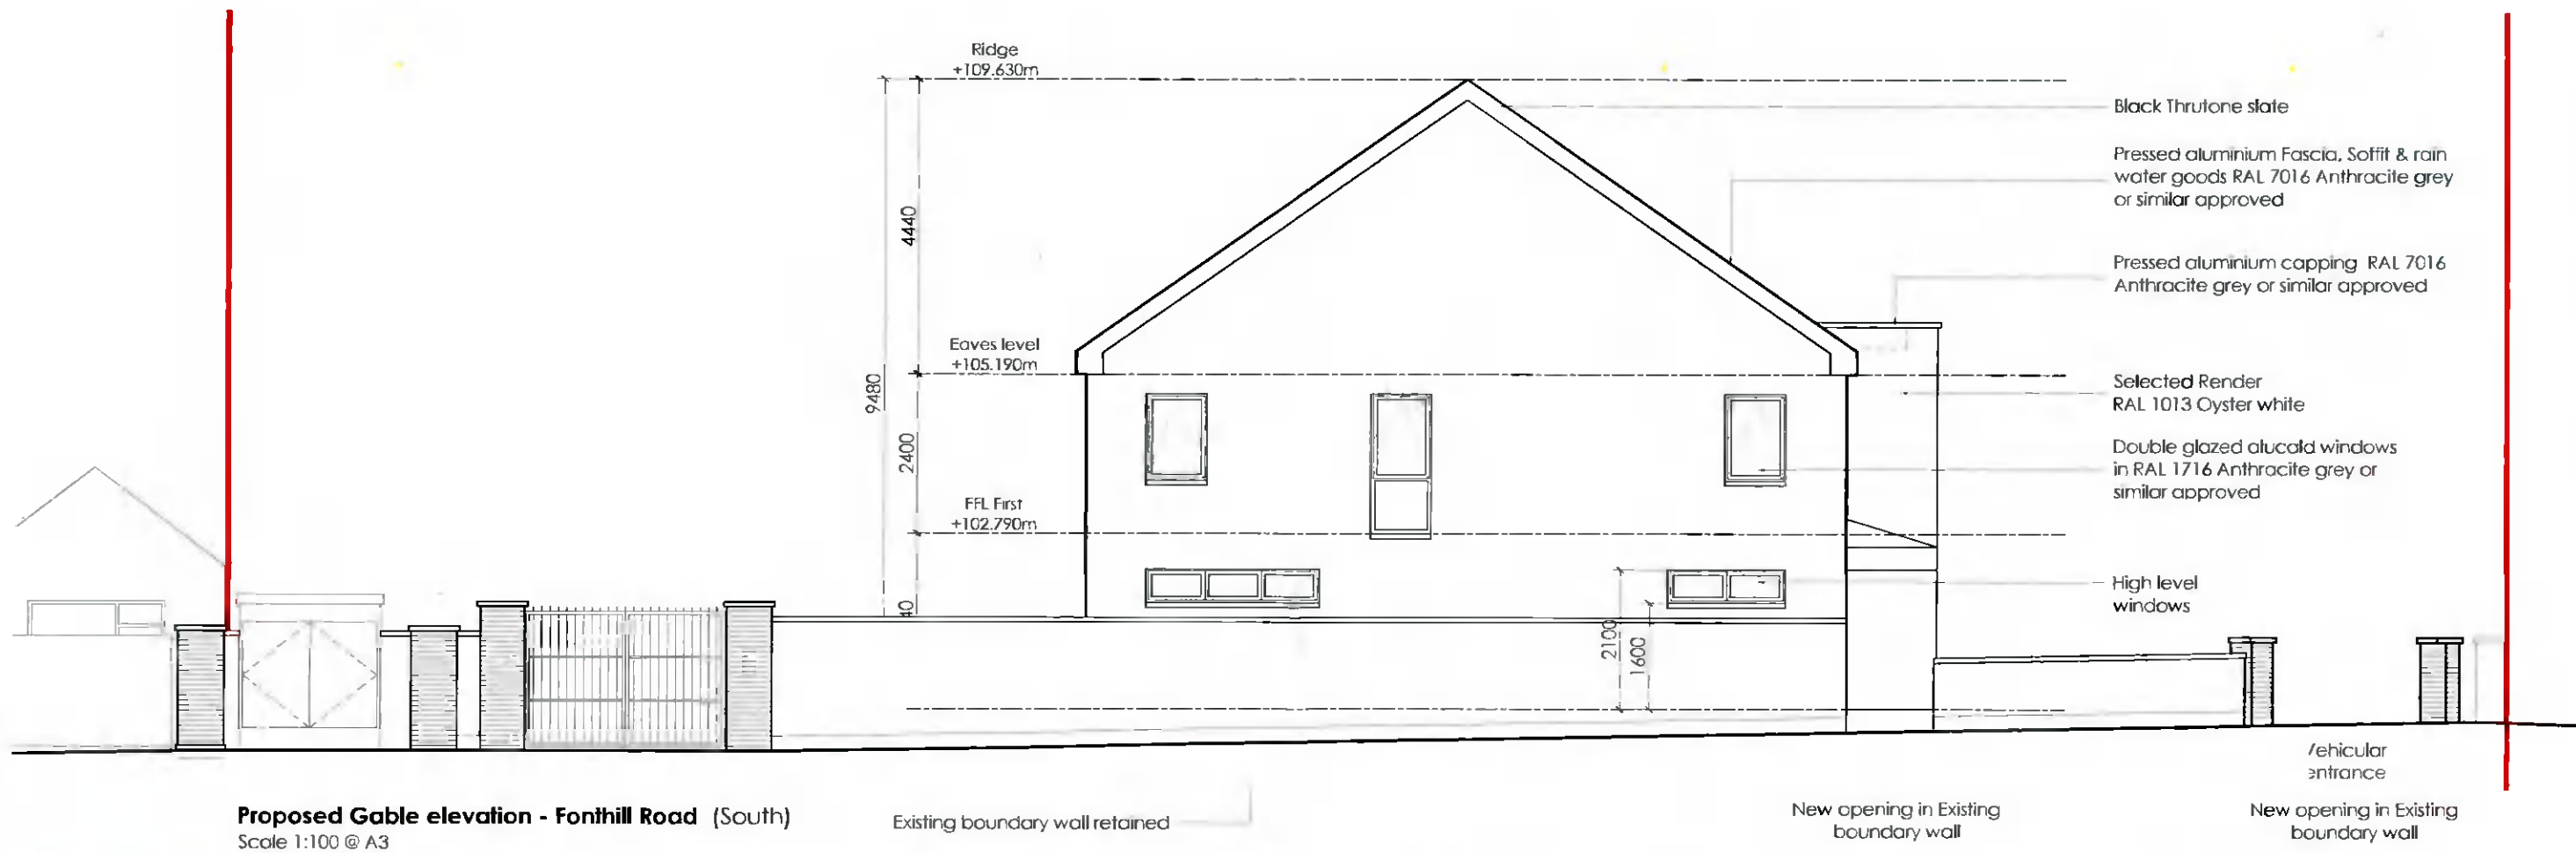

Proposed Gable elevation - Fonthill Road (South)
Scale 1:100 @ A3

Unit 1,
20 Harcourt Street,
Dublin 2,
Republic of Ireland,
D02 H364

Landline ROI
+353 (0)1 400 75 40

Mobile
+353 (0)87 827 26 86

E-Mail
alan@aw.ie

AW
ARCHITECTS WORKSHOP

Do not scale from drawings, use figured dimensions only. Any discrepancies to be reported to the architect immediately. All materials & workmanship to comply with all current building regulations & building standards & codes of practice. Drawings to be read in conjunction with Architects specification, along with all relevant consultants drawings & specifications.

© COPYRIGHT OF ARCHITECTS WORKSHOP LTD. ALL RIGHTS RESERVED.

Drawing Title		Drawing No.	Revision
Proposed Gable elevation - Fonthill Road (South)		2-2-02	-
Project		Scale	Checked By
1 Fonthill Park, Rathfarnham, Dublin 14, D14 E938		1:100 & 1:250 @ A3	OC
Client		Date	Drawn By
Mr. & Mrs. John Whelan		March 2022	RD
		Project No.	Status
		21-38	Planning

Phase	
-------	--