


Rev	Date	Description	Rev	Date	Description	Rev	Date	Description
-----	------	-------------	-----	------	-------------	-----	------	-------------

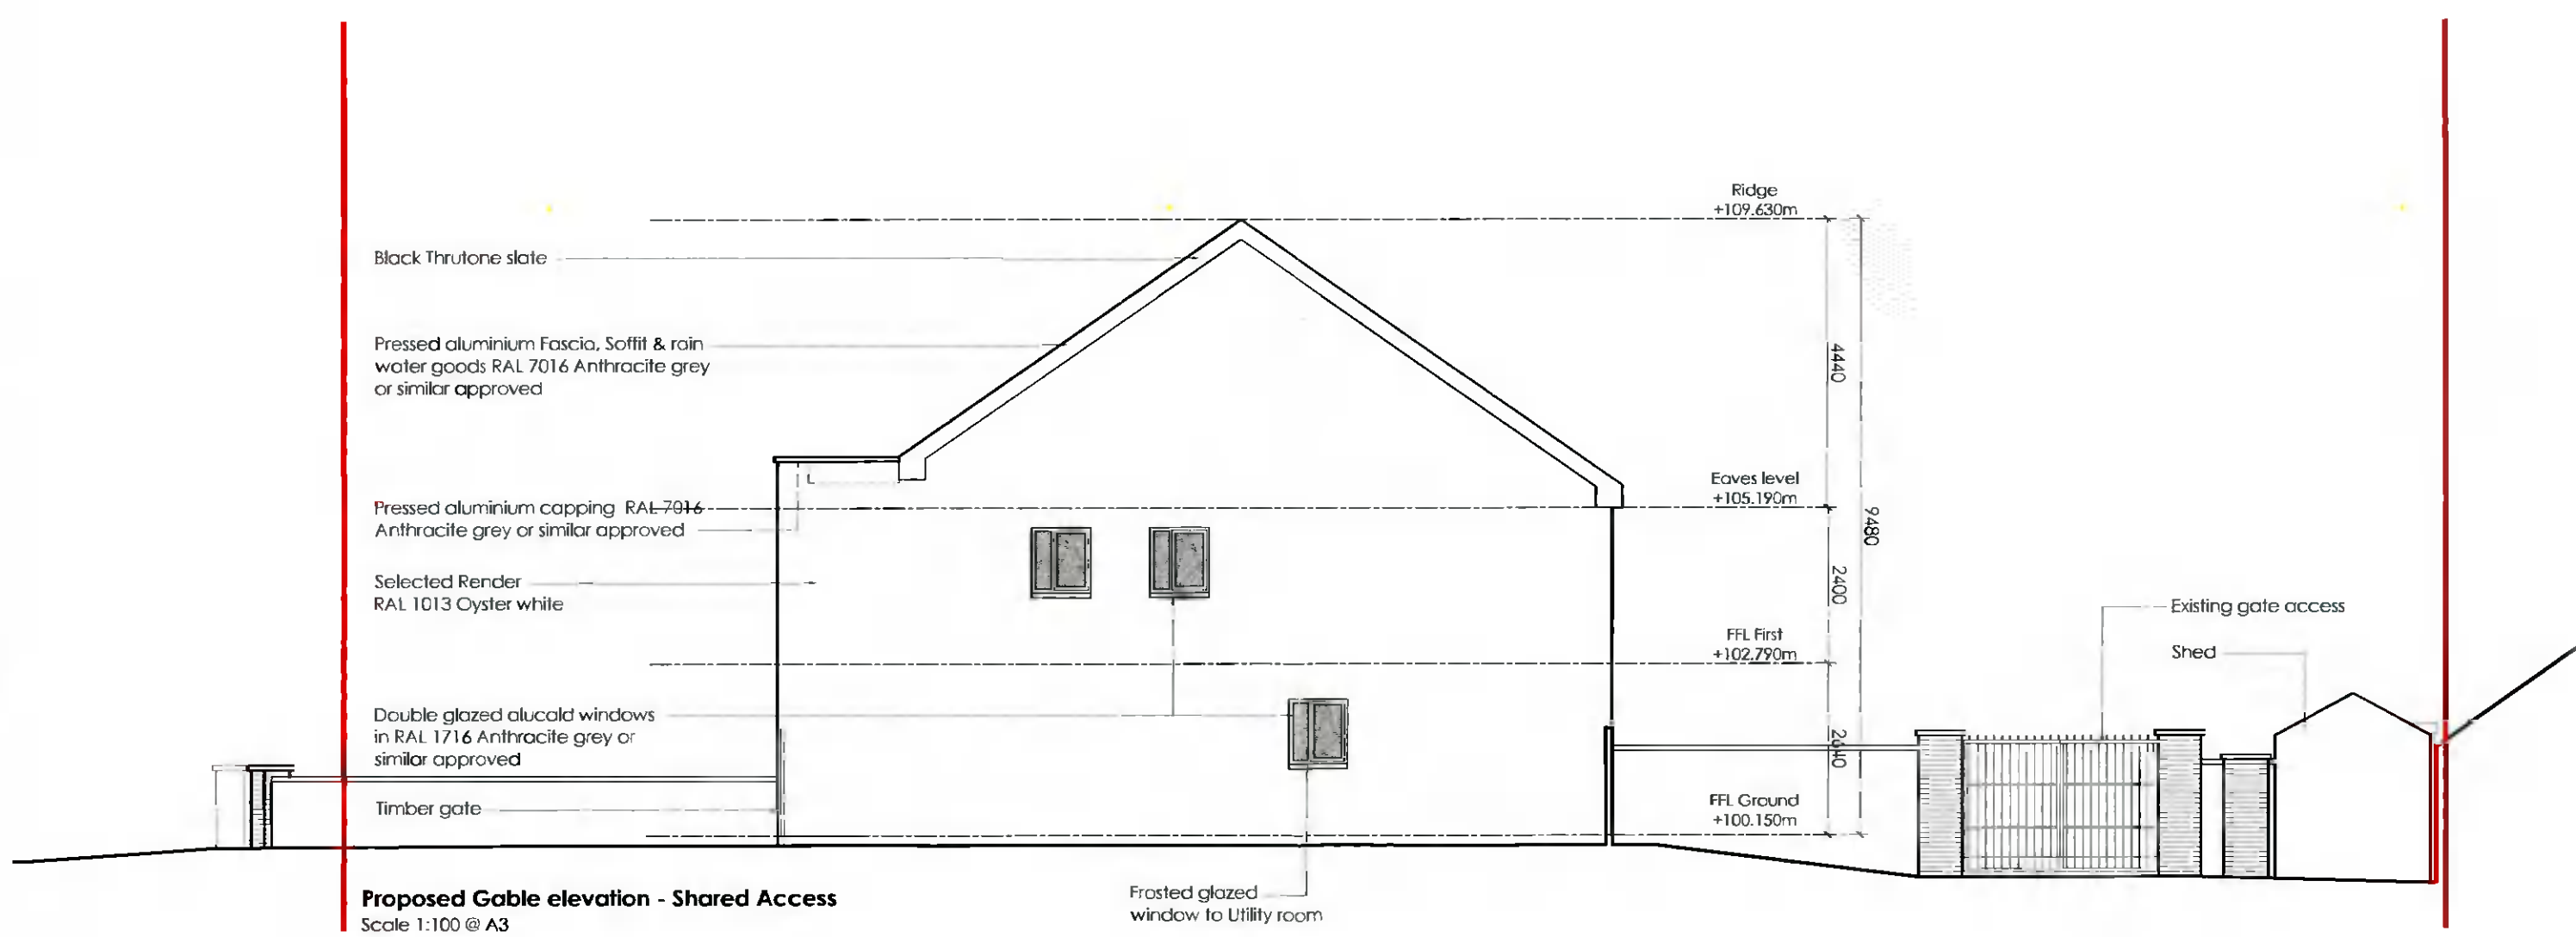

Proposed Gable elevation - Shared Access
Scale 1:100 @ A3

AW ARCHITECTS WORKSHOP
 Unit 1, 20 Harcourt Street, Dublin 2, Republic of Ireland, D02 H364
 Landline ROI: +353 (0)1 400 75 40
 Mobile: +353 (0)87 827 26 86
 E-Mail: alan@aw.ie

Do not scale from drawings, use figured dimensions only. Any discrepancies to be reported to the architect immediately. All materials & workmanship to comply with all current building regulations & building standards & codes of practice. Drawings to be read in conjunction with Architects specification, along with all relevant consultants drawings & specifications.

© COPYRIGHT OF ARCHITECTS WORKSHOP LTD. ALL RIGHTS RESERVED.

Drawing Title	Proposed Gable elevation (North)	
Project	1 Fonthill Park, Rathfarnham, Dublin 14, D14 E938	
Client	Mr. & Mrs. John Whelan	

Drawing No.	2-2-03	Revision	-
Scale	1:100 @ A3	Checked By	OC
Date	March 2022	Drawn By	RD
Project No	21-38	Status	Planning