


Rev	Date	Description	Rev	Date	Description	Rev	Date	Description
-----	------	-------------	-----	------	-------------	-----	------	-------------

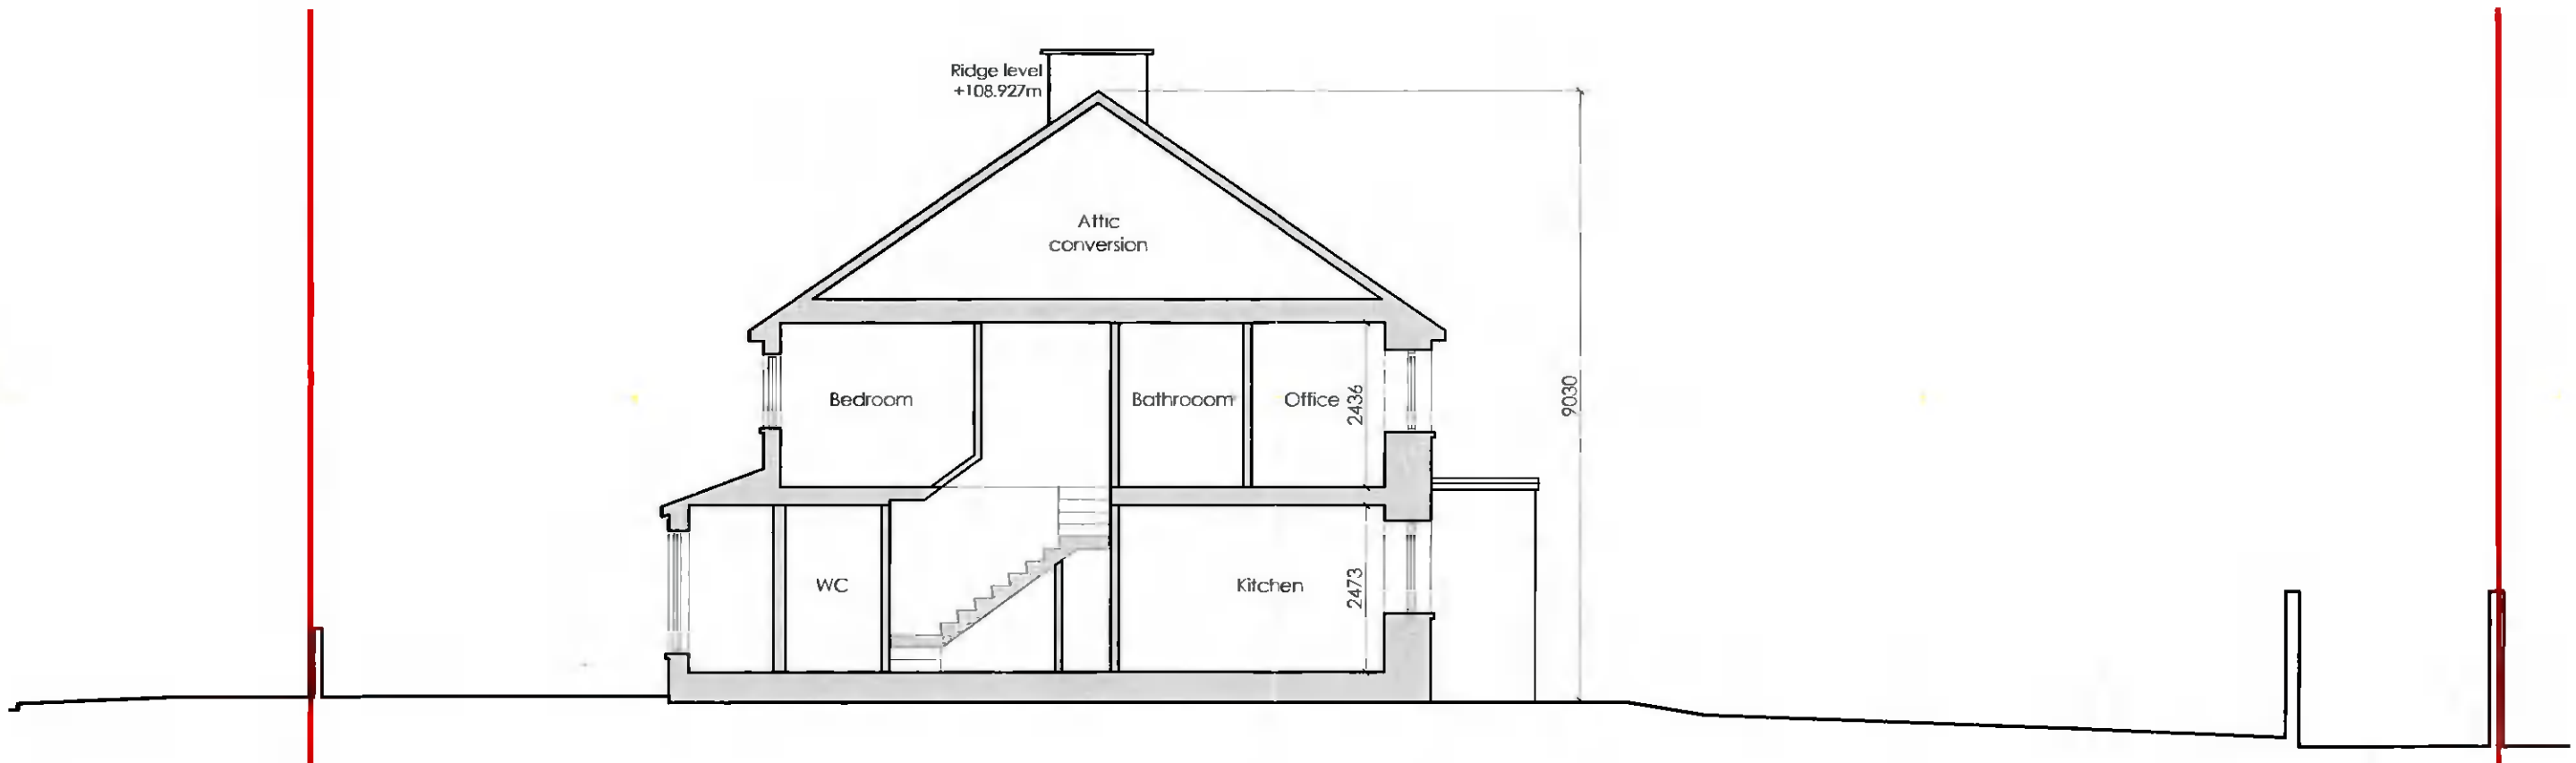

**Existing Section 1**  
Scale 1:100 @ A3



Unit 1  
20 Harcourt Street,  
Dublin 2,  
Republic of Ireland,  
D02 H364  
Landline ROI:  
+353 (0)1 400 75 40  
Mobile:  
+353 (0)87 827 26 86  
E-Mail:  
alan@ow.ie

Do not scale from drawings, use  
figured dimensions only. Any  
discrepancies to be reported to  
the architect immediately. All  
materials & workmanship to  
comply with all current building  
regulations & building standards  
& codes of practice. Drawings  
to be read in conjunction with  
Architects specification, along  
with all relevant consultants  
drawings & specifications

© COPYRIGHT OF ARCHITECTS WORKSHOP LTD. ALL RIGHTS RESERVED.

Drawing Title		Drawing No.	Revision
Existing Section 1		3-0-00	-
Project		Scale	Checked By
1 Fonthill Park, Rathfarnham, Dublin 14, D14 E938		1:100 @ A3	OC
Client		Date	Drawn By
Mr. & Mrs. John Whelan		March 2022	RD
		Project No.	Status
		21-38	Planning