




Oakstown 12PE SUPER BAF SYSTEM Sectional Elevation

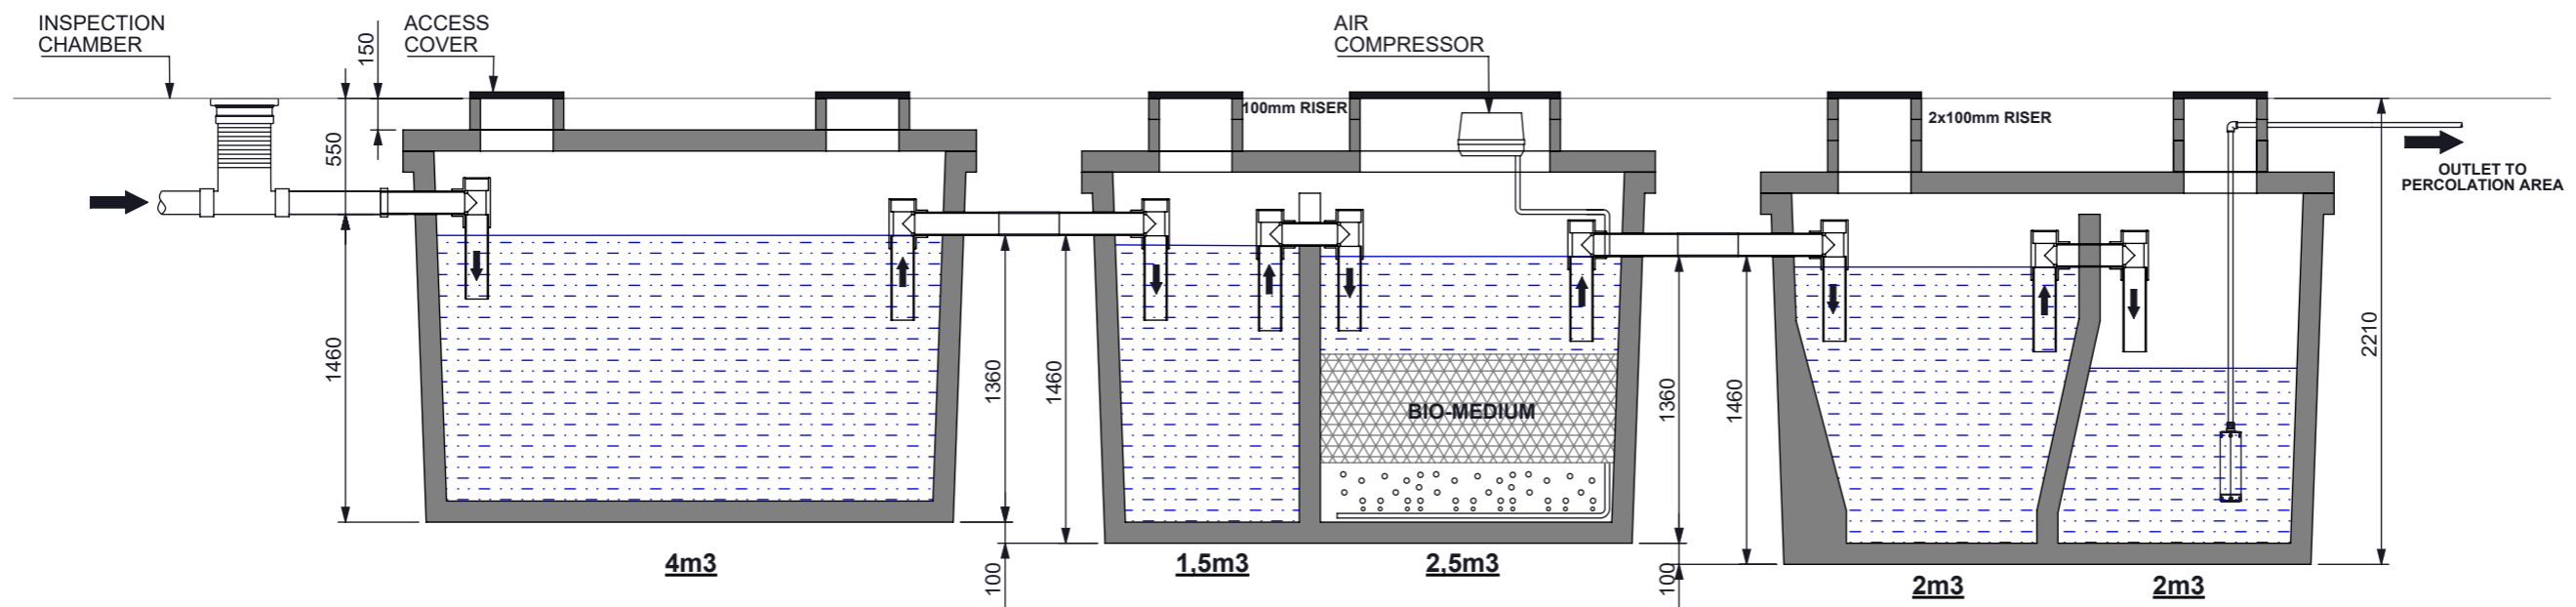

WWTS LAYOUT - OPTION A

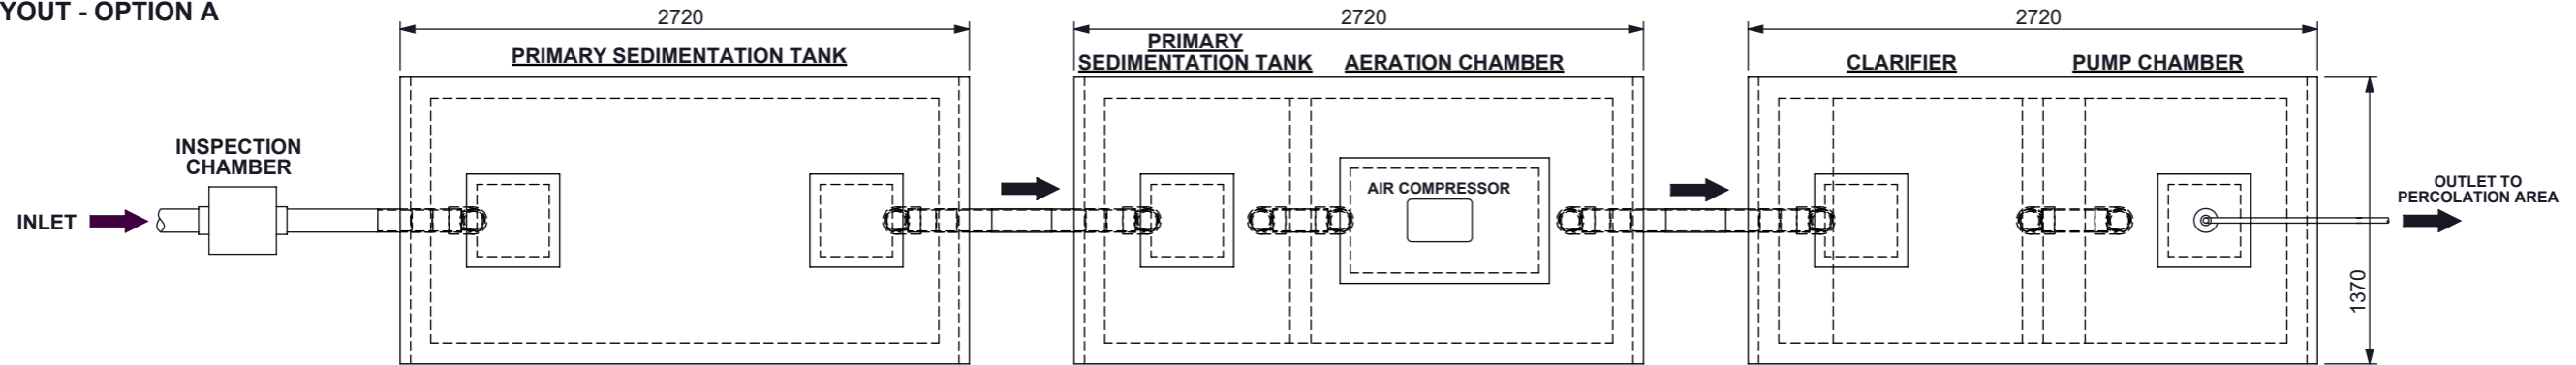

WWTS LAYOUT - OPTION B

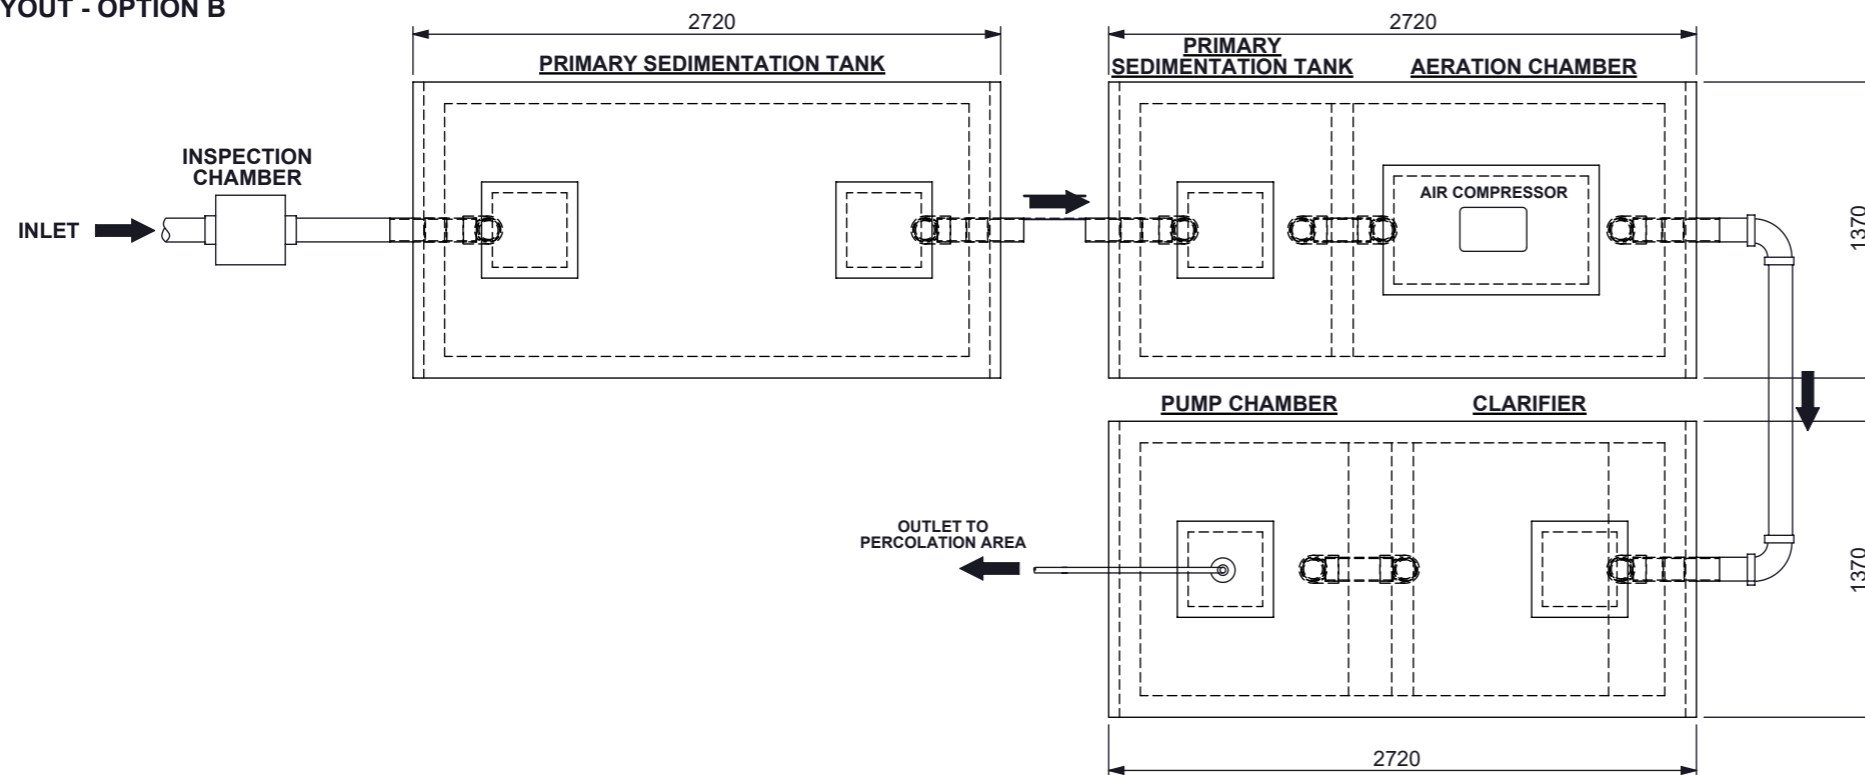

VOLUME:

LITRES: 12000

WEIGHT:
TANK 1: 5000kg
TANK 2: 5500kg
TANK 3: 6000kg

PROJECT:

SR-66 O'Reilly Oakstown

TITLE:

12PE SUPER BAF SYSTEM

DRAWN:

T.Nicinski

CHECKED:

D. O'Reilly



O'REILLY
concrete

O' REILLY OAKSTOWN LTD.
BAF - WASTEWATER TREATMENT SYSTEMS



O'REILLY OAKSTOWN

TRIM, Co.MEATH
Email: info@oreillyoakstown.com
Tel:(046)9431389 Fax:(046)9437054



SCALE:	DWG NO:	REV:	DATE:
N.T.S.	OAKS 201703	SR66	12/2016