
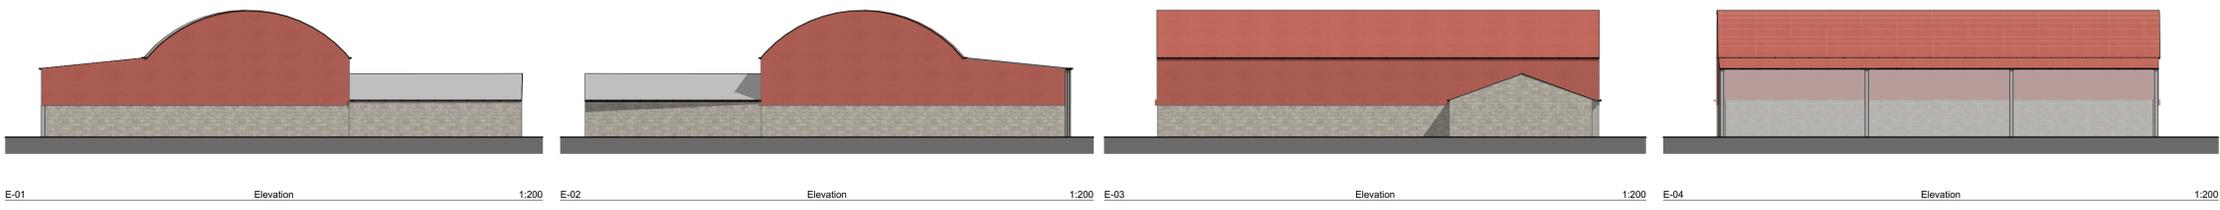
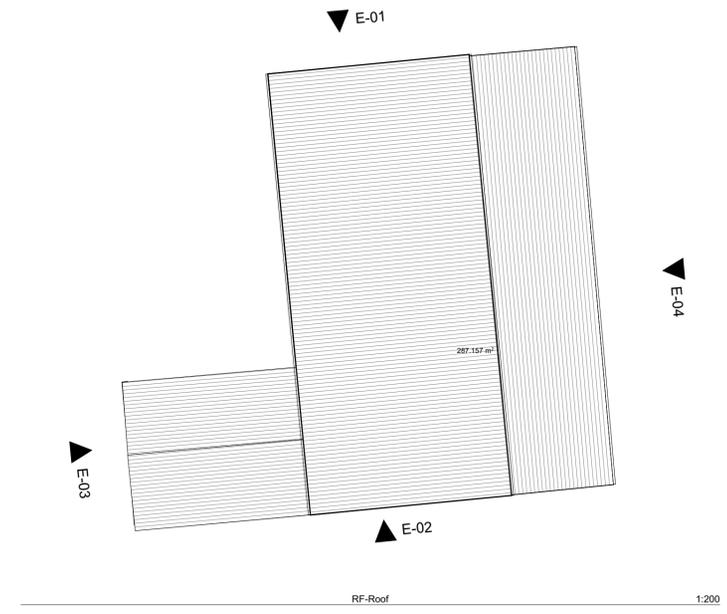



BUILDING A

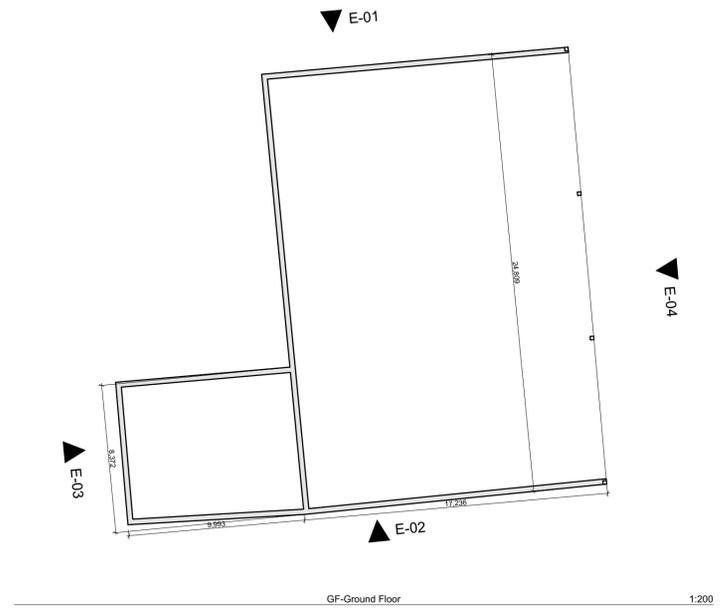

Do not scale from this drawing.
Use figured dimensions only.
All errors and omissions to be reported to the Architect.
This drawing is to be read in conjunction with relevant consultant's drawings.
All dimensions are in millimetres and all levels are in meters to match Datums unless otherwise noted.
This drawing is for planning purposes only and not for construction.
This drawing or design may not be reproduced without permission.
Refer to siteplan for finished floor levels, orientation & handing.





Image of Building A - Derelict Cow Shed

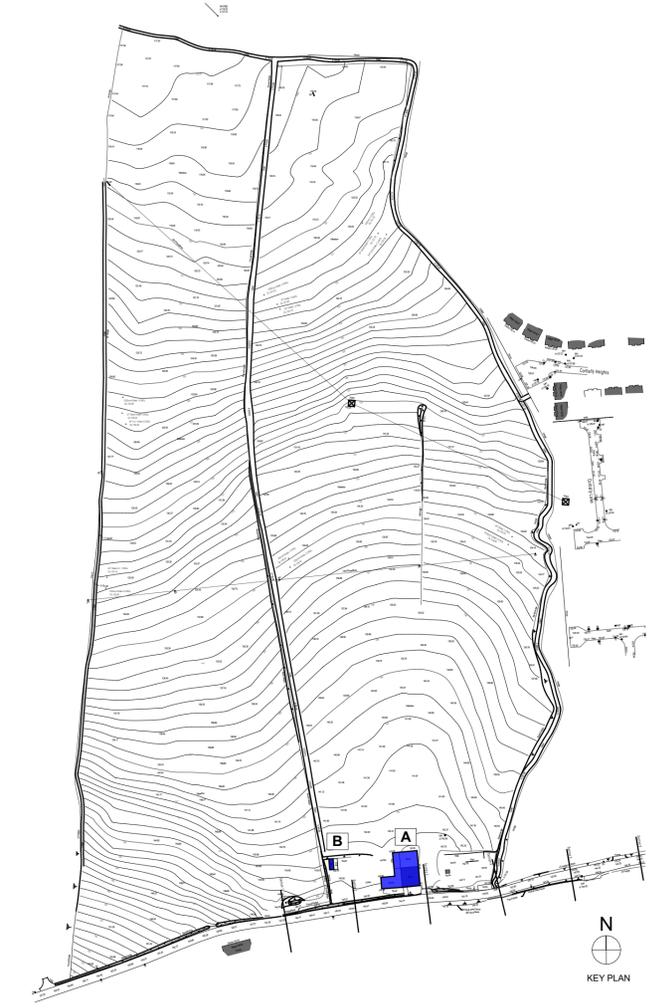

BUILDING B



Image of Building B - Derelict Pig Shed

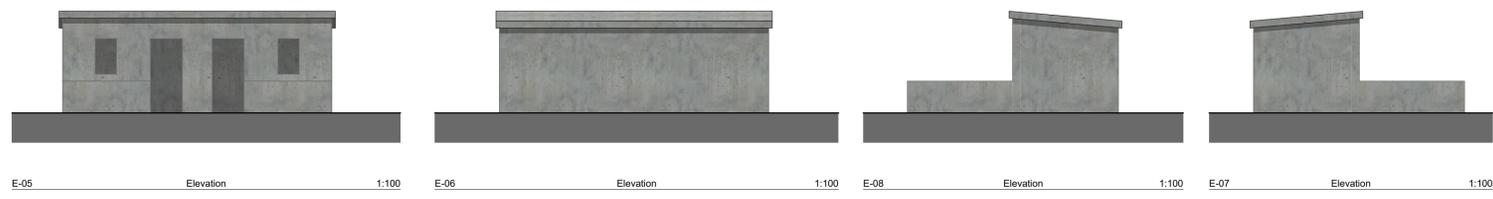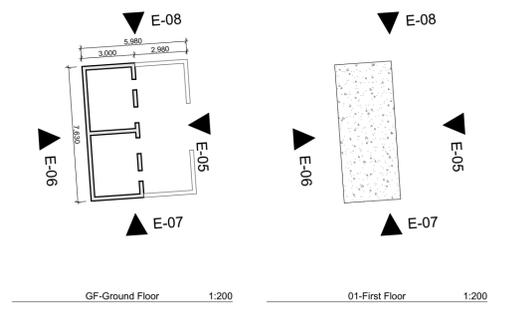

DEMOLITION PLANS

RIAI	Planning Application	DAVEY + SMITH ARCHITECTS
DAVEY + SMITH ARCHITECTS Uki 13, THE SEAPoint BUILDING, 44-45 CLONTARF ROAD, CLONTARF, DUBLIN 3 PH: 01 2447038 EMAIL: info@davey-smith.com WEB: www.davey-smith.com		
Layout ID: D2006 - DL01-	Scale: 1:200	Job No: D2006
Project: BOHERBOY	Series: PLANNING	Date: 10/02/2022
Drawing Name: DEMOLITION DRAWINGS	Status: PLANNING	Revisions:

THIS DRAWING IS TO BE READ IN CONJUNCTION WITH RELEVANT CONSULTANT'S DRAWINGS - NOTIFY ARCHITECTS OF ANY DISCREPANCIES - CHECK DIMENSIONS ON SITE - USE FIGURE DIMENSIONS ONLY - COPYRIGHT RESERVED FOR DAVEY + SMITH ARCHITECTS LTD.