



1. Read in conjunction with all relevant Architect's and Engineer's drawings.
2. Do not set out from this drawing. Setting out to be done from Architect's drawings.
3. Manhole and road gully details to comply with Greater Dublin Regional Code of practice for Drainage Works.
4. All attenuation storage details to be agreed with specialist contractor before construction commences and be strictly in accordance with the manufacturers specifications.


THIS IS A PLANNING DRAWING ONLY

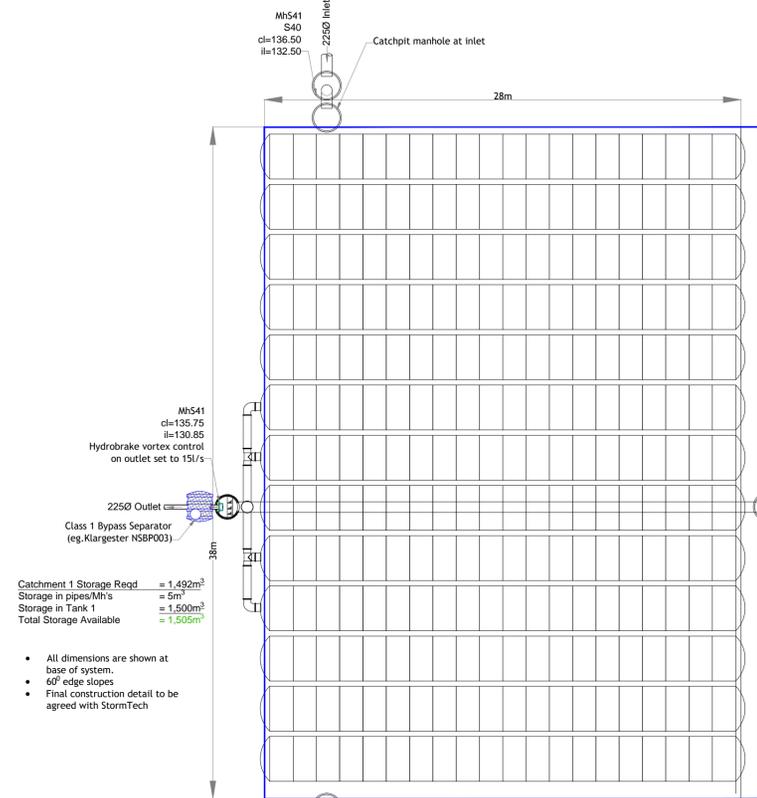


Plan of Tank 1
StormTech MC4500 System
Scale 1:200

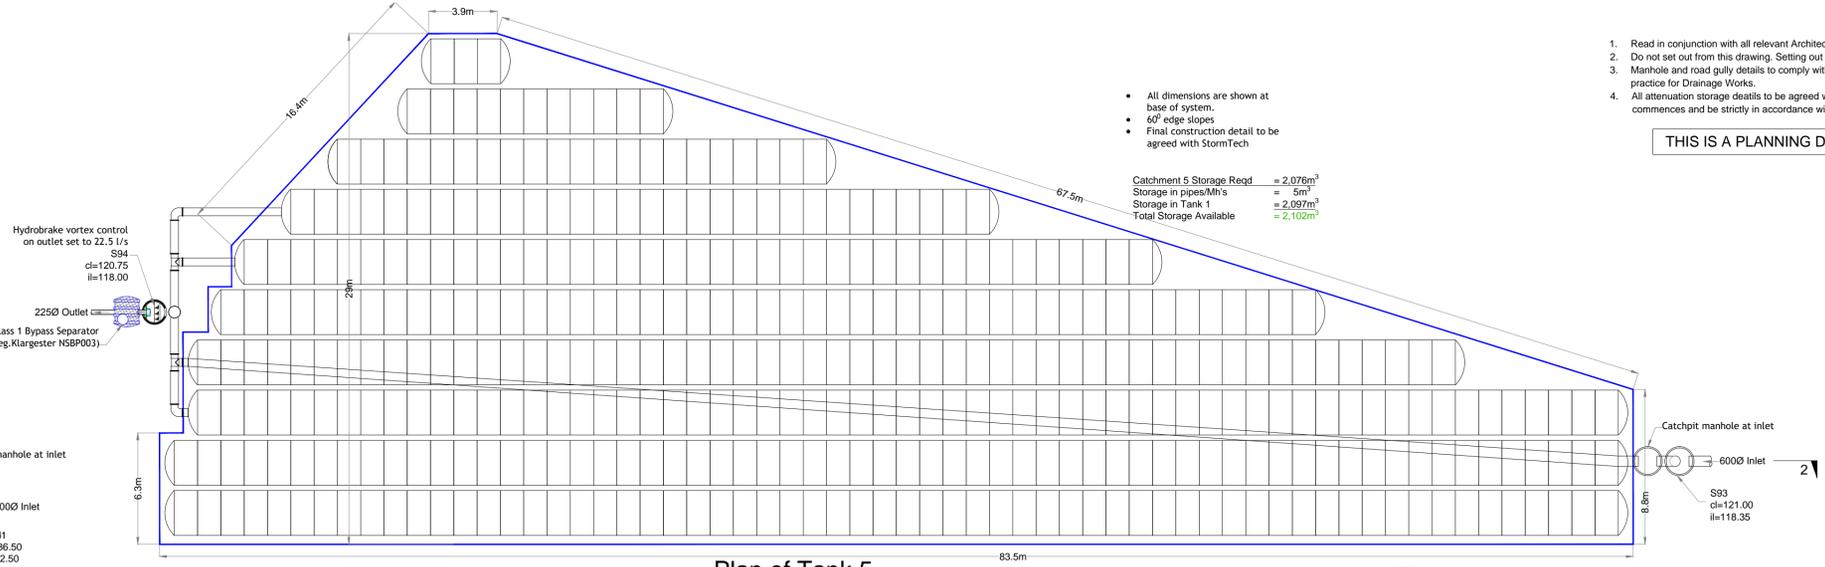


Plan of Tank 5
StormTech MC4500 System
Scale 1:200

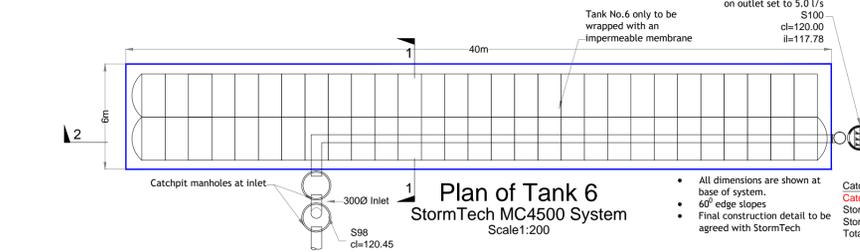


Plan of Tank 6
StormTech MC4500 System
Scale 1:200

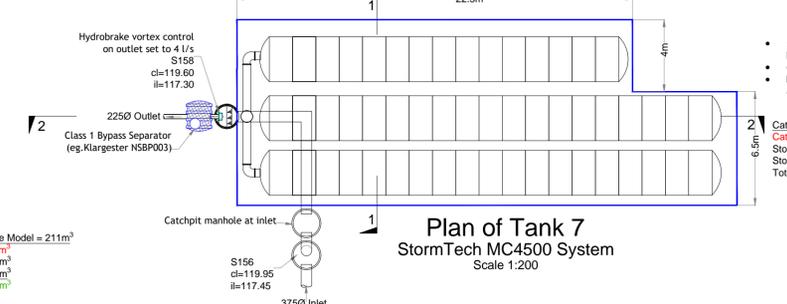


Plan of Tank 7
StormTech MC4500 System
Scale 1:200

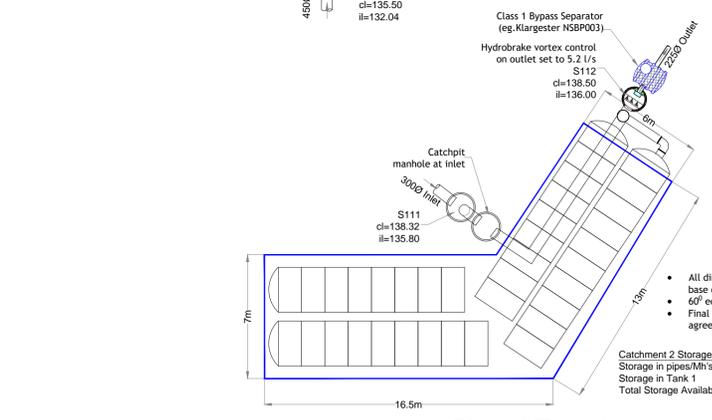

Plan of Tank 2
StormTech MC4500 System
Scale 1:200

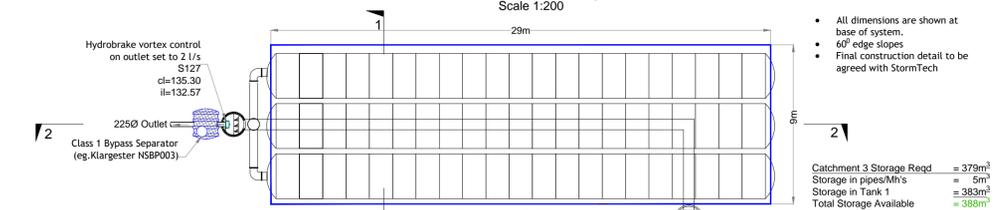


Plan of Tank 3
StormTech MC4500 System
Scale 1:200

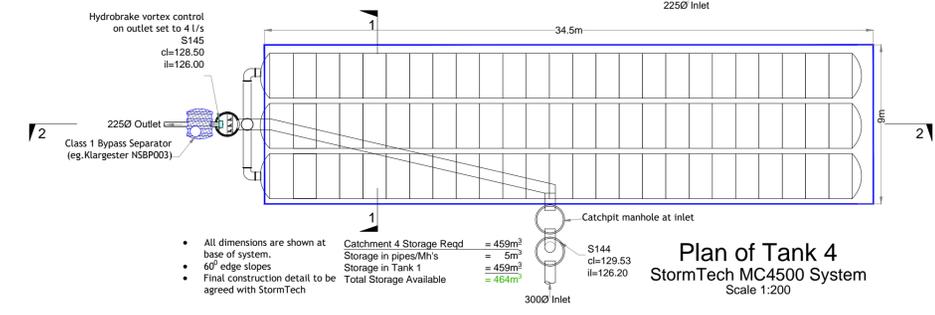


Plan of Tank 4
StormTech MC4500 System
Scale 1:200

Refer to Dwg.No.'s 1324B/304-306 for location of all storage systems

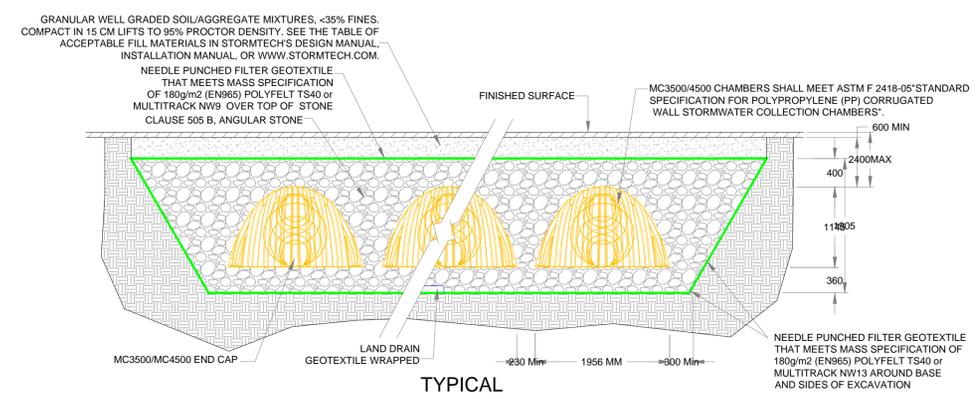

TYPICAL Section 1-1
Scale 1:50

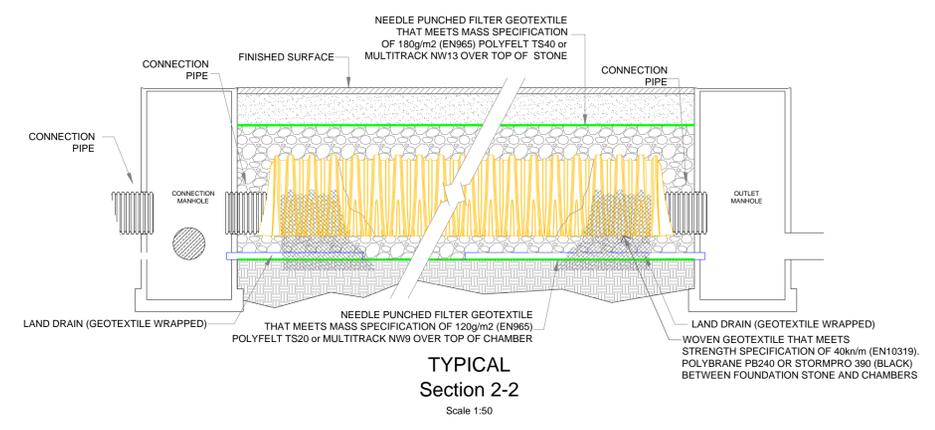

TYPICAL Section 2-2
Scale 1:50

REV DATE DESCRIPTION
ROGER MULLARKEY & ASSOCIATES
Consulting Structural and Civil Engineers
Duncreevan, Kilcock, Co.Kildare
Tel: +353 1 610 3755 Mob: +353 87 232 4917
E-mail: info@rmullarkey.ie www.rmullarkey.ie

Project
BOHERBOY

Drawing Title
ATTENUATION STORAGE DETAILS
Architect
MCORM & Davey Smith

Date	Drawn By	Scales	Dwg.No.	Stage	Rev
May'20	RM	As Shown	1324B/319	PLANNING	